



TREE PRESERVATION CALCULATIONS
EXISTING SITE TREES = 7 EACH
EXISTING SITE TREES TO BE REMOVED = 7 EACH
EXISTING SITE TREES TO BE RETAINED = 0 EACH (0.00%)

MISCELLANEOUS DEMOLITION NOTES
1. ALL ITEMS IN BOLD ARE TO BE DEMOLISHED.
2. ALL TREES AND SHRUBS (EXCEPT THOSE SPECIFIED TO REMAIN) ON PROPERTY TO BE REMOVED.
3. TRAFFIC CONTROL SIGNAGE/MEASURE REQUIRED WHEN WORKING WITHIN THE RIGHT-OF-WAY. REFER TO CITY OF O'FALLON GENERAL NOTE 7 (C002) AND JURISDICTIONAL DETAILS (C571)

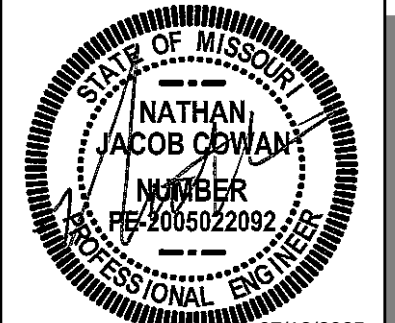

Nathan J. Cowan, Civil Engineer
MO PE-200522092
PROJECT NO.: R2385.28

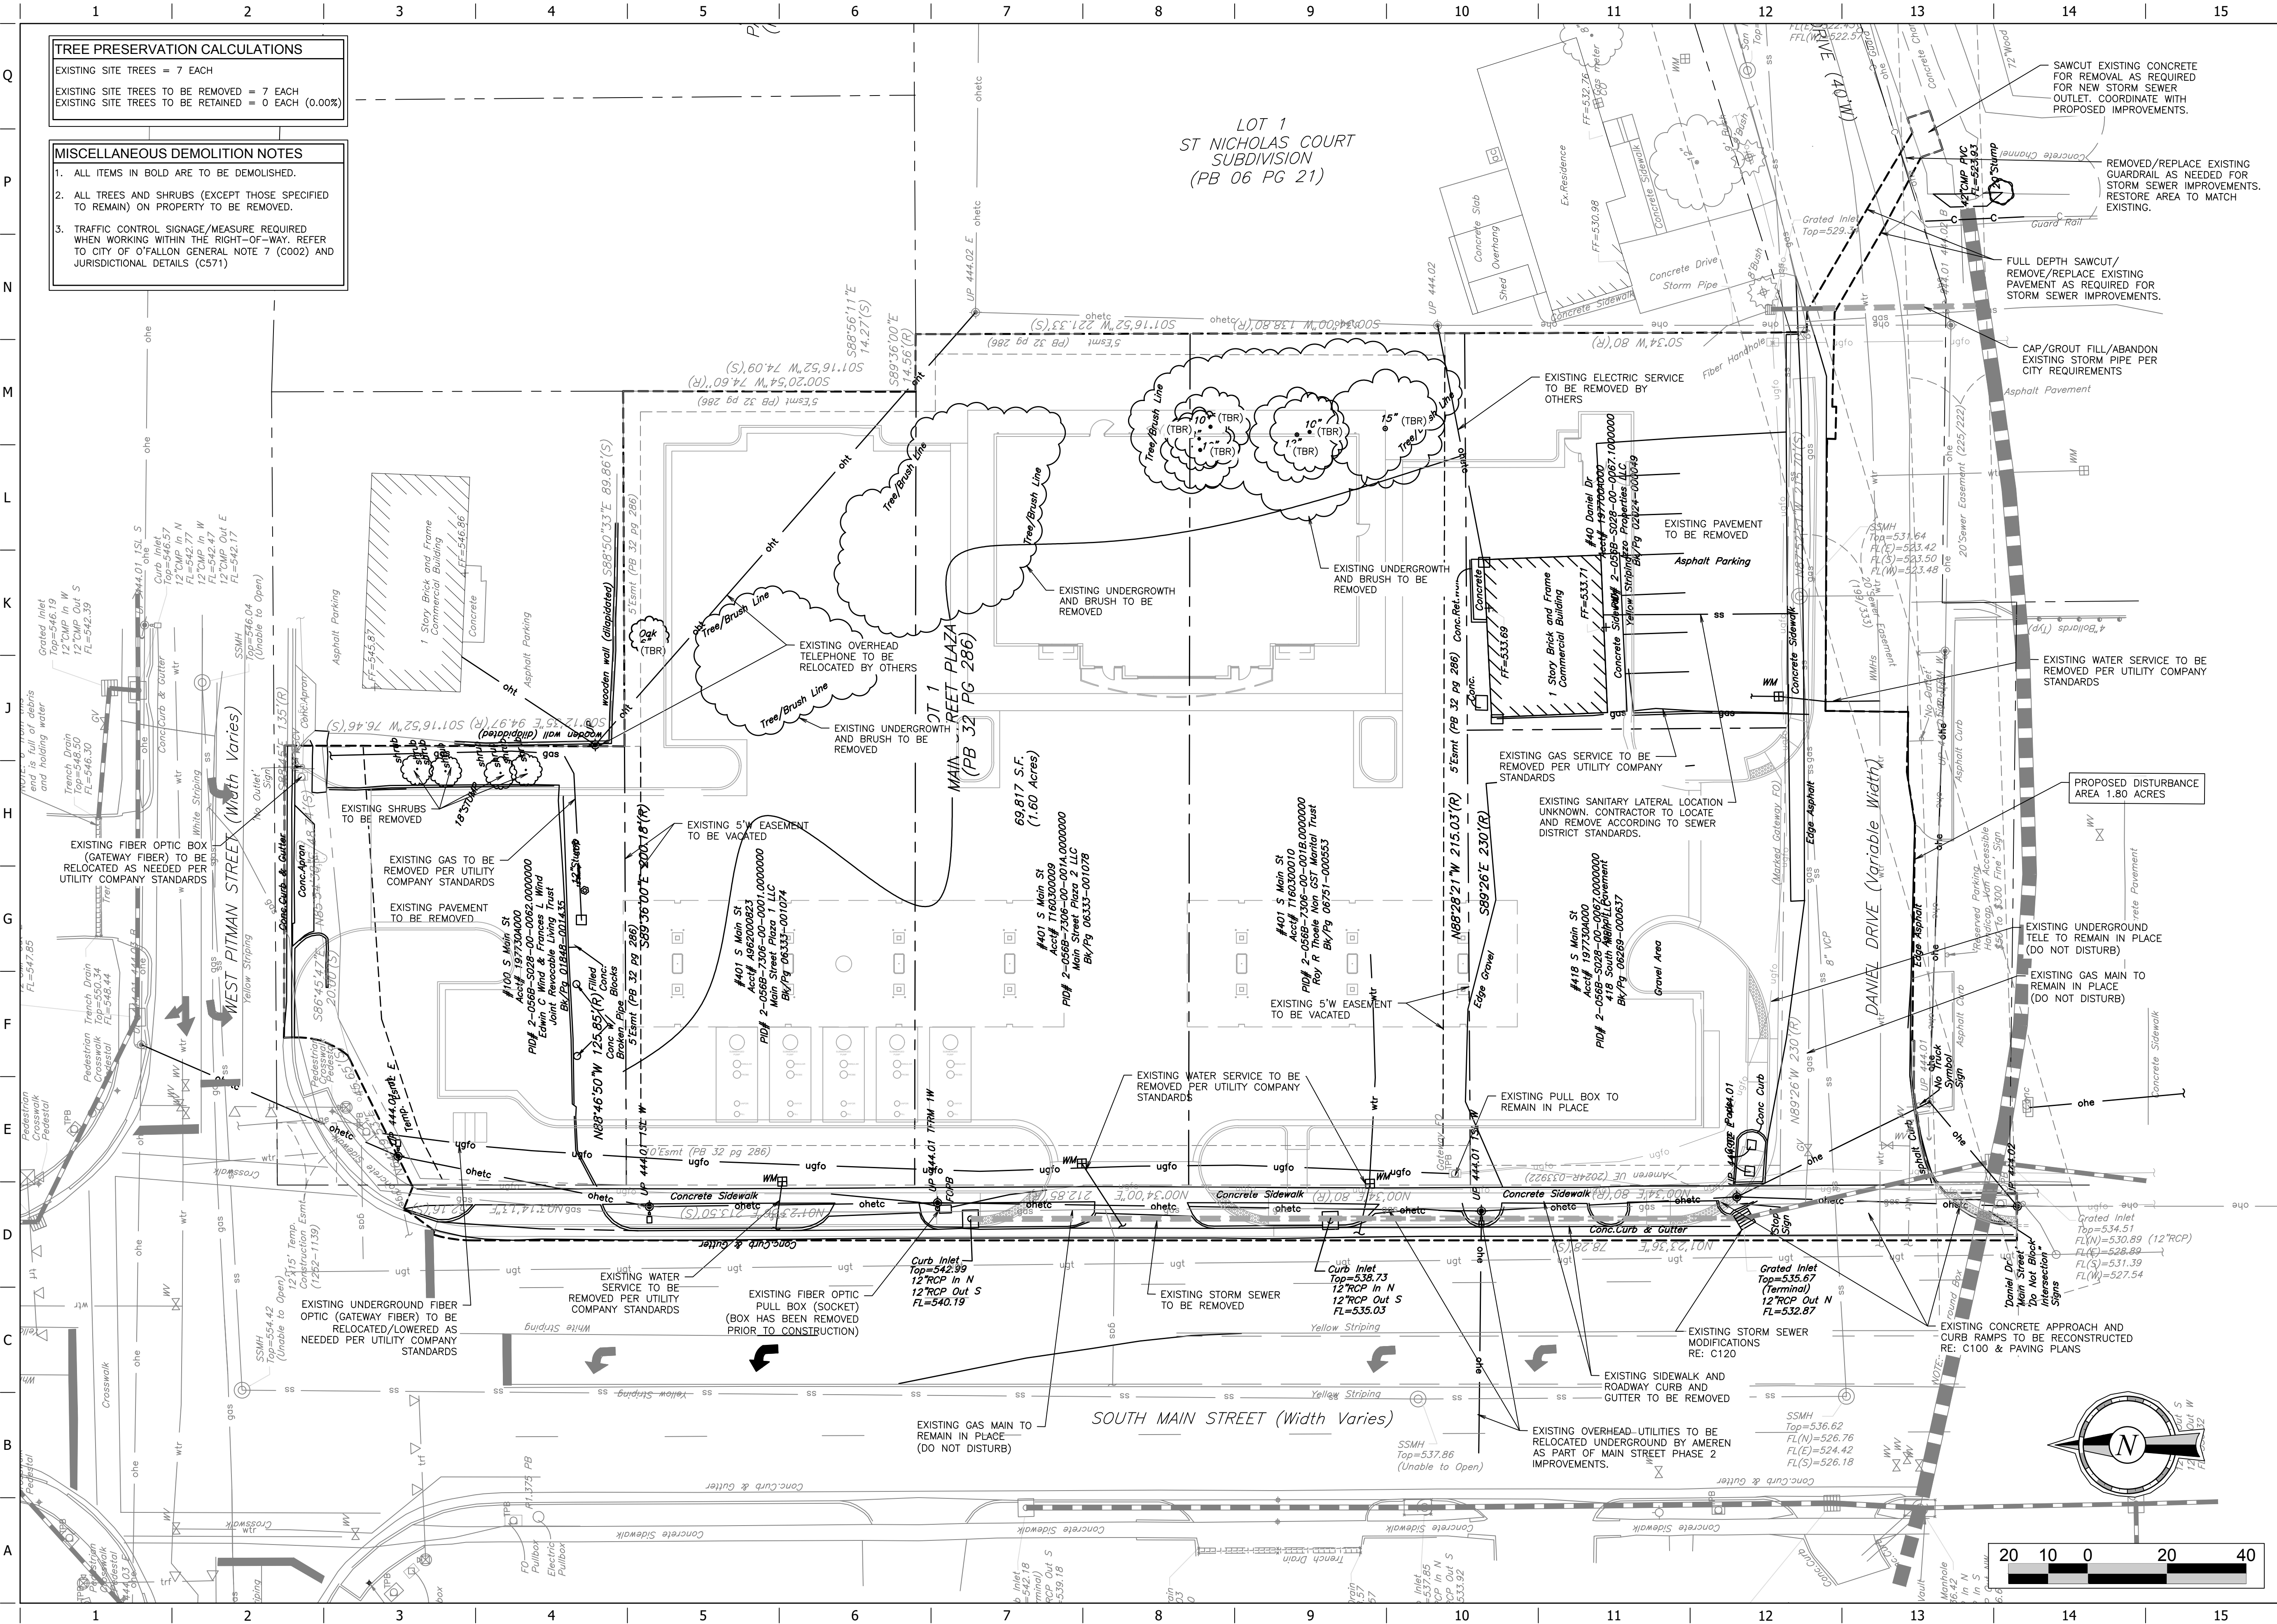

5220 Oakland Ave.
St. Louis, MO 63110
(314) 863-5570
Missouri State Certificate of
Authority #2002006804

QuikTrip No. 0683
418 SOUTH MAIN STREET
O'FALLON, MISSOURI



© COPYRIGHT QUIKTRIP CORPORATION 2011
ANY UNAUTHORIZED USE, REPRODUCTION,
PUBLICATION, DISTRIBUTION, OR SALE IN
WHOLE OR IN PART, IS STRICTLY FORBIDDEN.

PROTOTYPE: P-120 (11/24/2024)
DIVISION:
VERSION: 001
DESIGNED BY:
DRAWN BY:
REVIEWED BY:

REV	DATE	DESCRIPTION

SHEET TITLE:
DEMOLITION PLAN

SHEET NUMBER:

C030

ORIGINAL ISSUE DATE: