


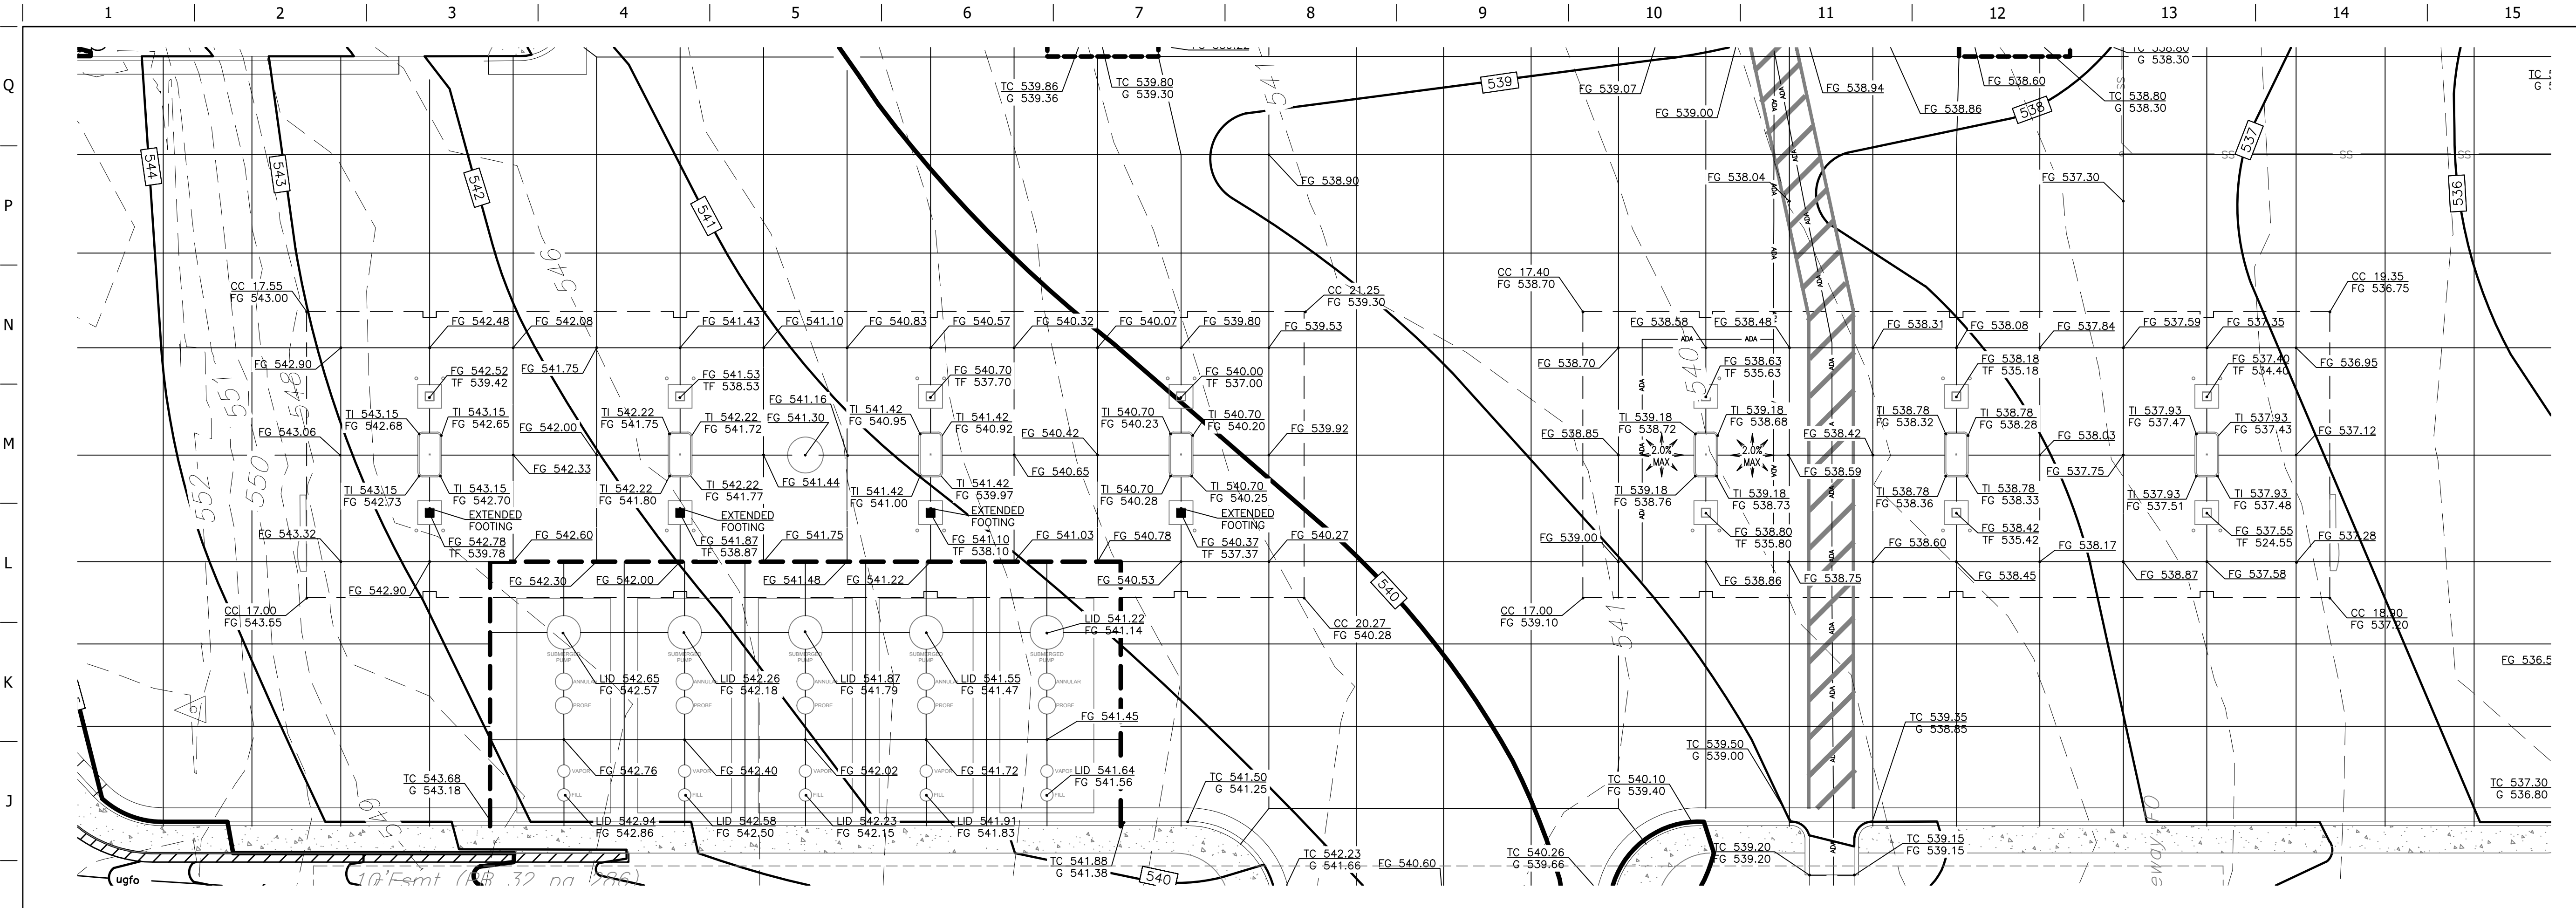

H1 FUEL CANOPY/TANKS GRADING DETAIL
1"=10'

BENCHMARKS

VERTICAL RELIEF, AS SHOWN, DERIVED FROM GPS OBSERVATIONS USING THE MODOT NETWORK WITH GEIOD MODEL G18US.

BM-1 IRON PIPE AT THE SW CORNER OF LOT 1, MAIN STREET PLAZA PB 32, PG 286 ELEVATION = 537.75'

GRADING GENERAL NOTES

1. REFER TO C110 FOR GRADING NOTES.

GRADING LEGEND

- XXXX MAJOR CONTOUR (NEW)
- XXXX MINOR CONTOUR (NEW)
- XXX MAJOR CONTOUR (EXISTING)
- XXX MINOR CONTOUR (EXISTING)
- LIMITS OF DISTURBANCE
- TC XXXX.XX TOP OF CURB ELEVATION (NEW)
- G XXXX.XX GUTTER ELEVATION (NEW)
- FG XXXX.XX FINISHED GRADE ELEVATION (NEW)
- FG XXXX.XX SPOT ELEVATION (EXISTING)
- Storm grate symbol STORM GRATE (NEW)

PRIOR TO PLACING FRAMEWORK ON COMPLEX ADA RAMP DESIGNS, CONTRACTOR SHALL SUBMIT AN RFI WITH ADDITIONAL SURVEY DATA TO THE CONSULTANT. CONSULTANT WILL FINALIZE RAMP DESIGN AND RESPOND TO THE RFI.



Nathan J. Cowan, Civil Engineer
MO PE-2005022092
PROJECT NO.: R2385.28

CDI
CIVIL DESIGN, INC.
WBE | DBE
5220 Oakland Ave.
St. Louis, MO 63110
(314) 863-5570
Missouri State Certificate of Authority #2002006804

QuikTrip No. 0683
418 SOUTH MAIN STREET
OFALLON, MISSOURI



© COPYRIGHT QUIKTRIP CORPORATION 2011
ANY UNAUTHORIZED USE, REPRODUCTION, PUBLICATION, DISTRIBUTION, OR SALE IN WHOLE OR IN PART, IS STRICTLY FORBIDDEN.

PROTOTYPE: P-120 (11/24/2024)
DIVISION:
VERSION: 001
DESIGNED BY:
DRAWN BY:
REVIEWED BY:

REV	DATE	DESCRIPTION

ORIGINAL ISSUE DATE:

SHEET TITLE:
DETAILED GRADING
PLANS III

SHEET NUMBER:
C113