


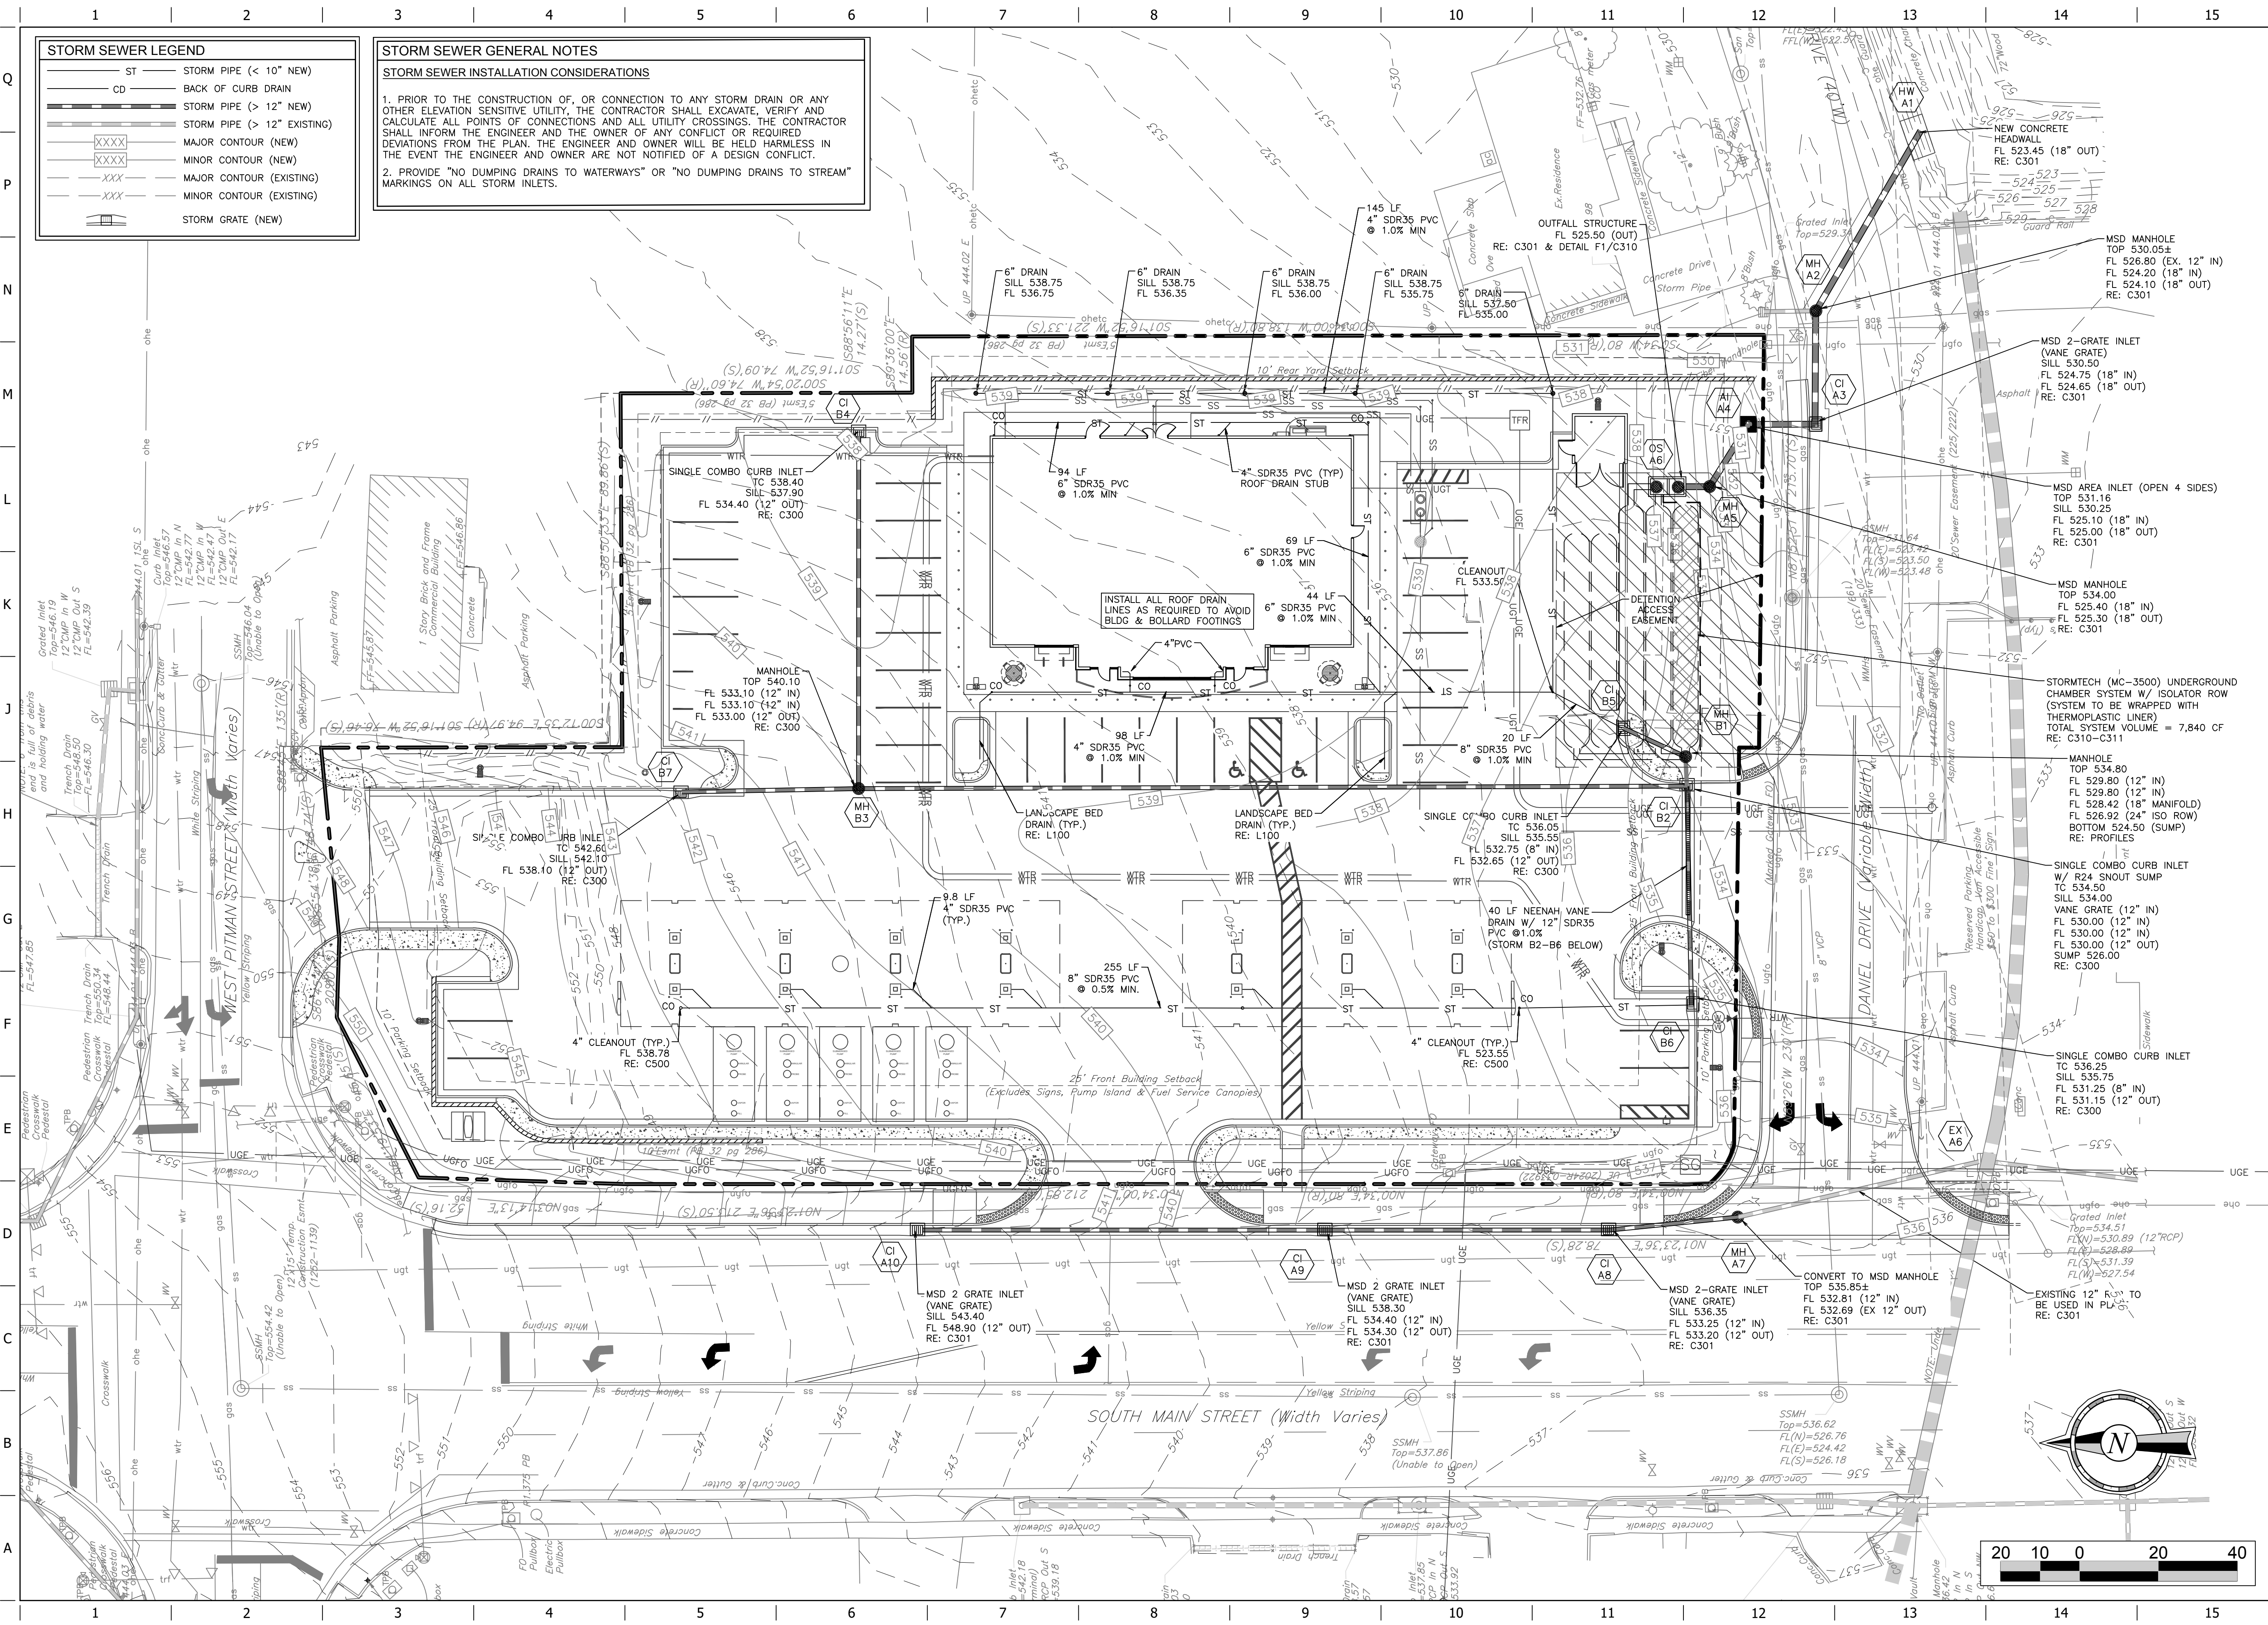

STORM SEWER LEGEND

- ST — STORM PIPE (< 10" NEW)
- CD — BACK OF CURB DRAIN
- STORM PIPE (> 12" NEW)
- STORM PIPE (> 12" EXISTING)
- XXXX — MAJOR CONTOUR (NEW)
- XXXX — MAJOR CONTOUR (EXISTING)
- XXXX — MINOR CONTOUR (NEW)
- XXXX — MINOR CONTOUR (EXISTING)
- STORM GRATE (NEW)

STORM SEWER GENERAL NOTES

STORM SEWER INSTALLATION CONSIDERATIONS

1. PRIOR TO THE CONSTRUCTION OF, OR CONNECTION TO ANY STORM DRAIN OR ANY OTHER ELEVATION SENSITIVE UTILITY, THE CONTRACTOR SHALL EXCAVATE, VERIFY AND CALCULATE ALL POINTS OF CONNECTIONS AND ALL UTILITY CROSSINGS. THE CONTRACTOR SHALL INFORM THE ENGINEER AND THE OWNER OF ANY CONFLICT OR REQUIRED DEVIATIONS FROM THE PLAN. THE ENGINEER AND OWNER WILL BE HELD HARMLESS IN THE EVENT THE ENGINEER AND OWNER ARE NOT NOTIFIED OF A DESIGN CONFLICT.

2. PROVIDE "NO DUMPING DRAINS TO WATERWAYS" OR "NO DUMPING DRAINS TO STREAM" MARKINGS ON ALL STORM INLETS.

STATE OF MISSOURI
NATHAN JACOB COWAN
Professional Engineer
No. 000000000
01/18/2025
Nathan J. Cowan, Civil Engineer
MO PE-2005022092
PROJECT NO.: R2385.28

CDI
CIVIL DESIGN, INC.
WBE | DBE
5220 Oakland Ave.
St. Louis, MO 63110
(314) 863-5570
Missouri State Certificate of Authority #2002006804

QuikTrip No. 0683
418 SOUTH MAIN STREET
OFALLON, MISSOURI

QT

© COPYRIGHT QUIKTRIP CORPORATION 2011
ANY UNAUTHORIZED USE, REPRODUCTION,
PUBLICATION, DISTRIBUTION, OR SALE IN
WHOLE OR IN PART, IS STRICTLY FORBIDDEN.

PROTOTYPE: P-120 (11/24/2024)
DIVISION:
VERSION: 001
DESIGNED BY:
DRAWN BY:
REVIEWED BY:

REV	DATE	DESCRIPTION

SHEET TITLE:
STORM SEWER PLAN

SHEET NUMBER:
C120

ORIGINAL ISSUE DATE: