


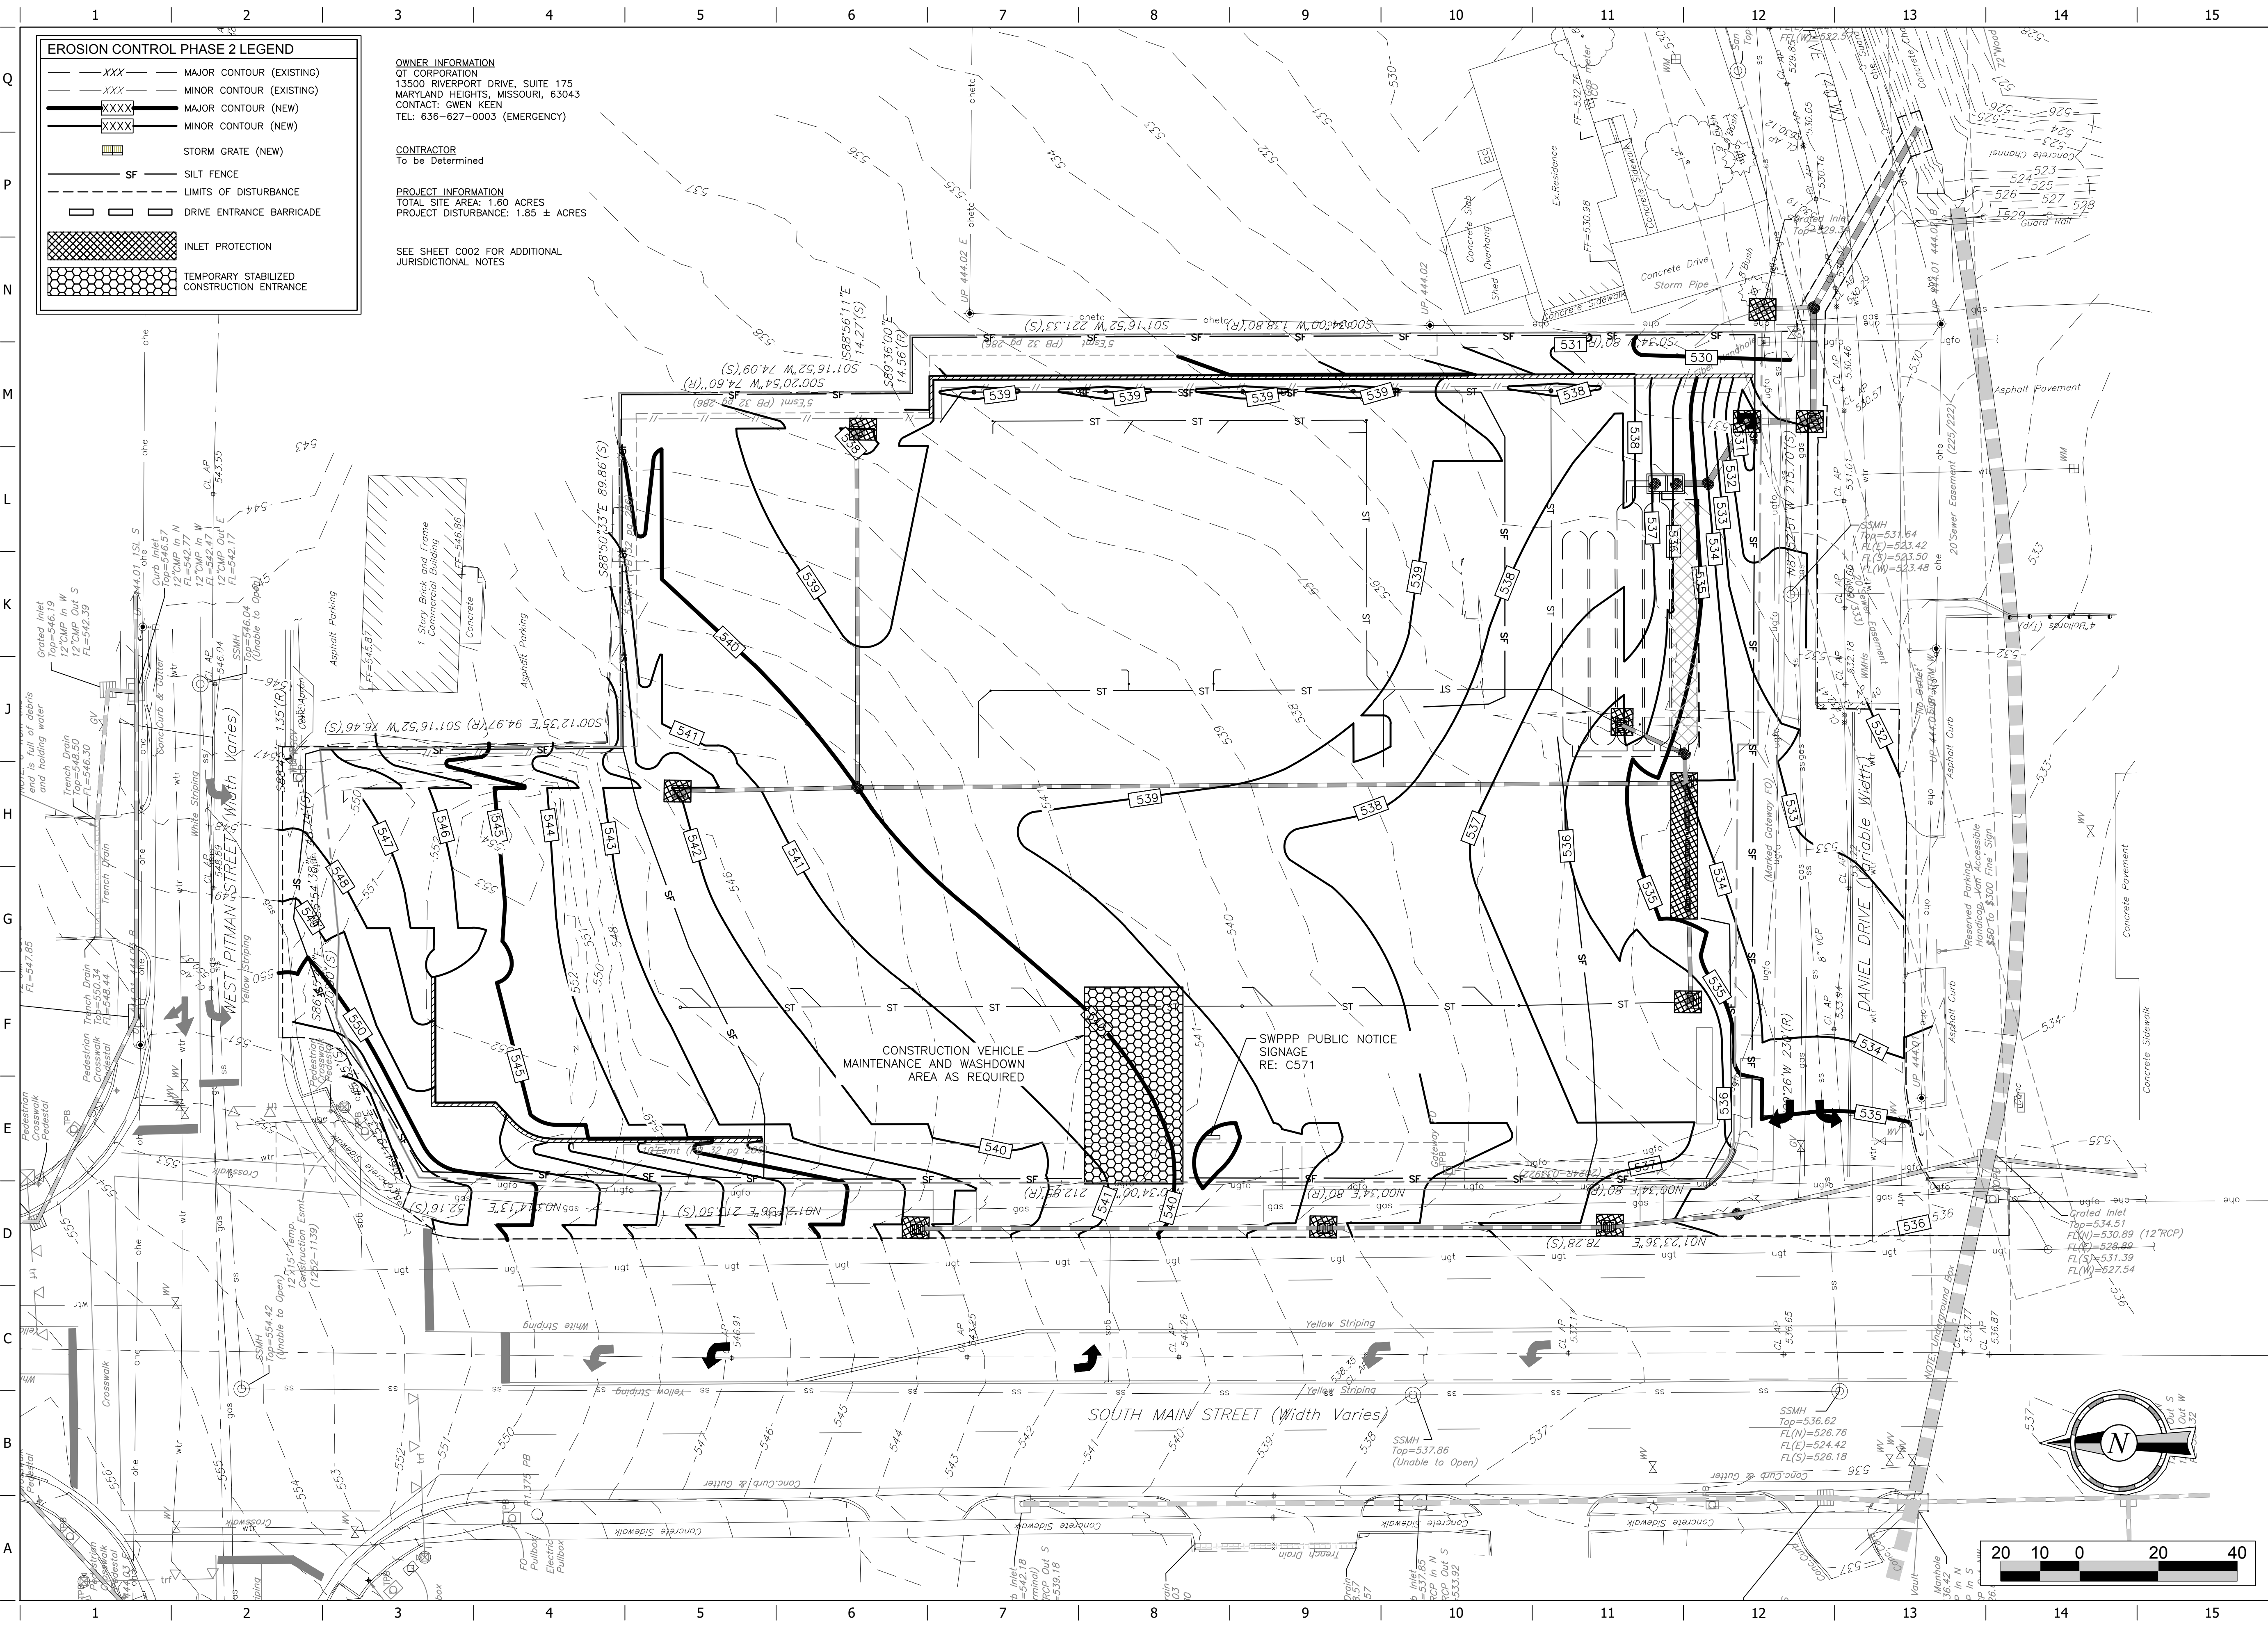

STATE OF MISSOURI

NATHAN J. COWAN

PROFESSIONAL ENGINEER

NO. 0000000000

EXPIRATION DATE 07/18/2025

Nathan J. Cowan, Civil Engineer

MO PE-2005022092

PROJECT NO.: R2385.28

CDI

CIVIL DESIGN, INC.

WBE | DBE

5220 Oakland Ave.

St. Louis, MO 63110

(314) 863-5570

Missouri State Certificate of Authority #2002006804

QuikTrip No. 0683

418 SOUTH MAIN STREET
OFALLON, MISSOURI

QT

© COPYRIGHT QUIKTRIP CORPORATION 2011
ANY UNAUTHORIZED USE, REPRODUCTION,
PUBLICATION, DISTRIBUTION, OR SALE IN
WHOLE OR IN PART, IS STRICTLY FORBIDDEN.

PROTOTYPE: P-120 (11/24/2024)

DIVISION:

VERSION: 001

DESIGNED BY:

DRAWN BY:

REVIEWED BY:

REV	DATE	DESCRIPTION

SHEET TITLE:

SWPP PLAN AND NOTES
PHASE 2

SHEET NUMBER:

C141

ORIGINAL ISSUE DATE: