

NATHAN
JACOB COWAN
NUMBER
131-PE-2005020902
07/18/2025

Nathan J. Cowan, Civil Engineer

MO PE-2005020902

PROJECT NO.:R2385.28



CIVIL DESIGN, INC.

WBE / DBE

5220 Oakland Ave.


St. Louis, MO 63110

(314) 833-5570

Missouri State Certificate of

Authority #20006804

QuikTrip No. 0683
418 SOUTH MAIN STREET
O'FALLON, MISSOURI

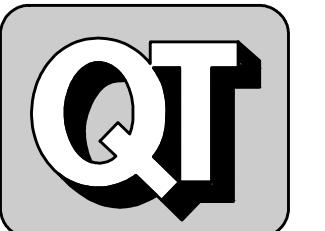

© COPYRIGHT QUIKTRIP CORPORATION 2011
ANY UNAUTHORIZED USE, REPRODUCTION,
PUBLICATION, DISTRIBUTION, OR SALE IN
WHOLE OR IN PART IS STRICTLY FORBIDDEN.

PROTOTYPE: P-120 (11/24/2024)


DIVISION:

VERSION: 001

DESIGNED BY:

DRAWN BY:

REVIEWED BY:

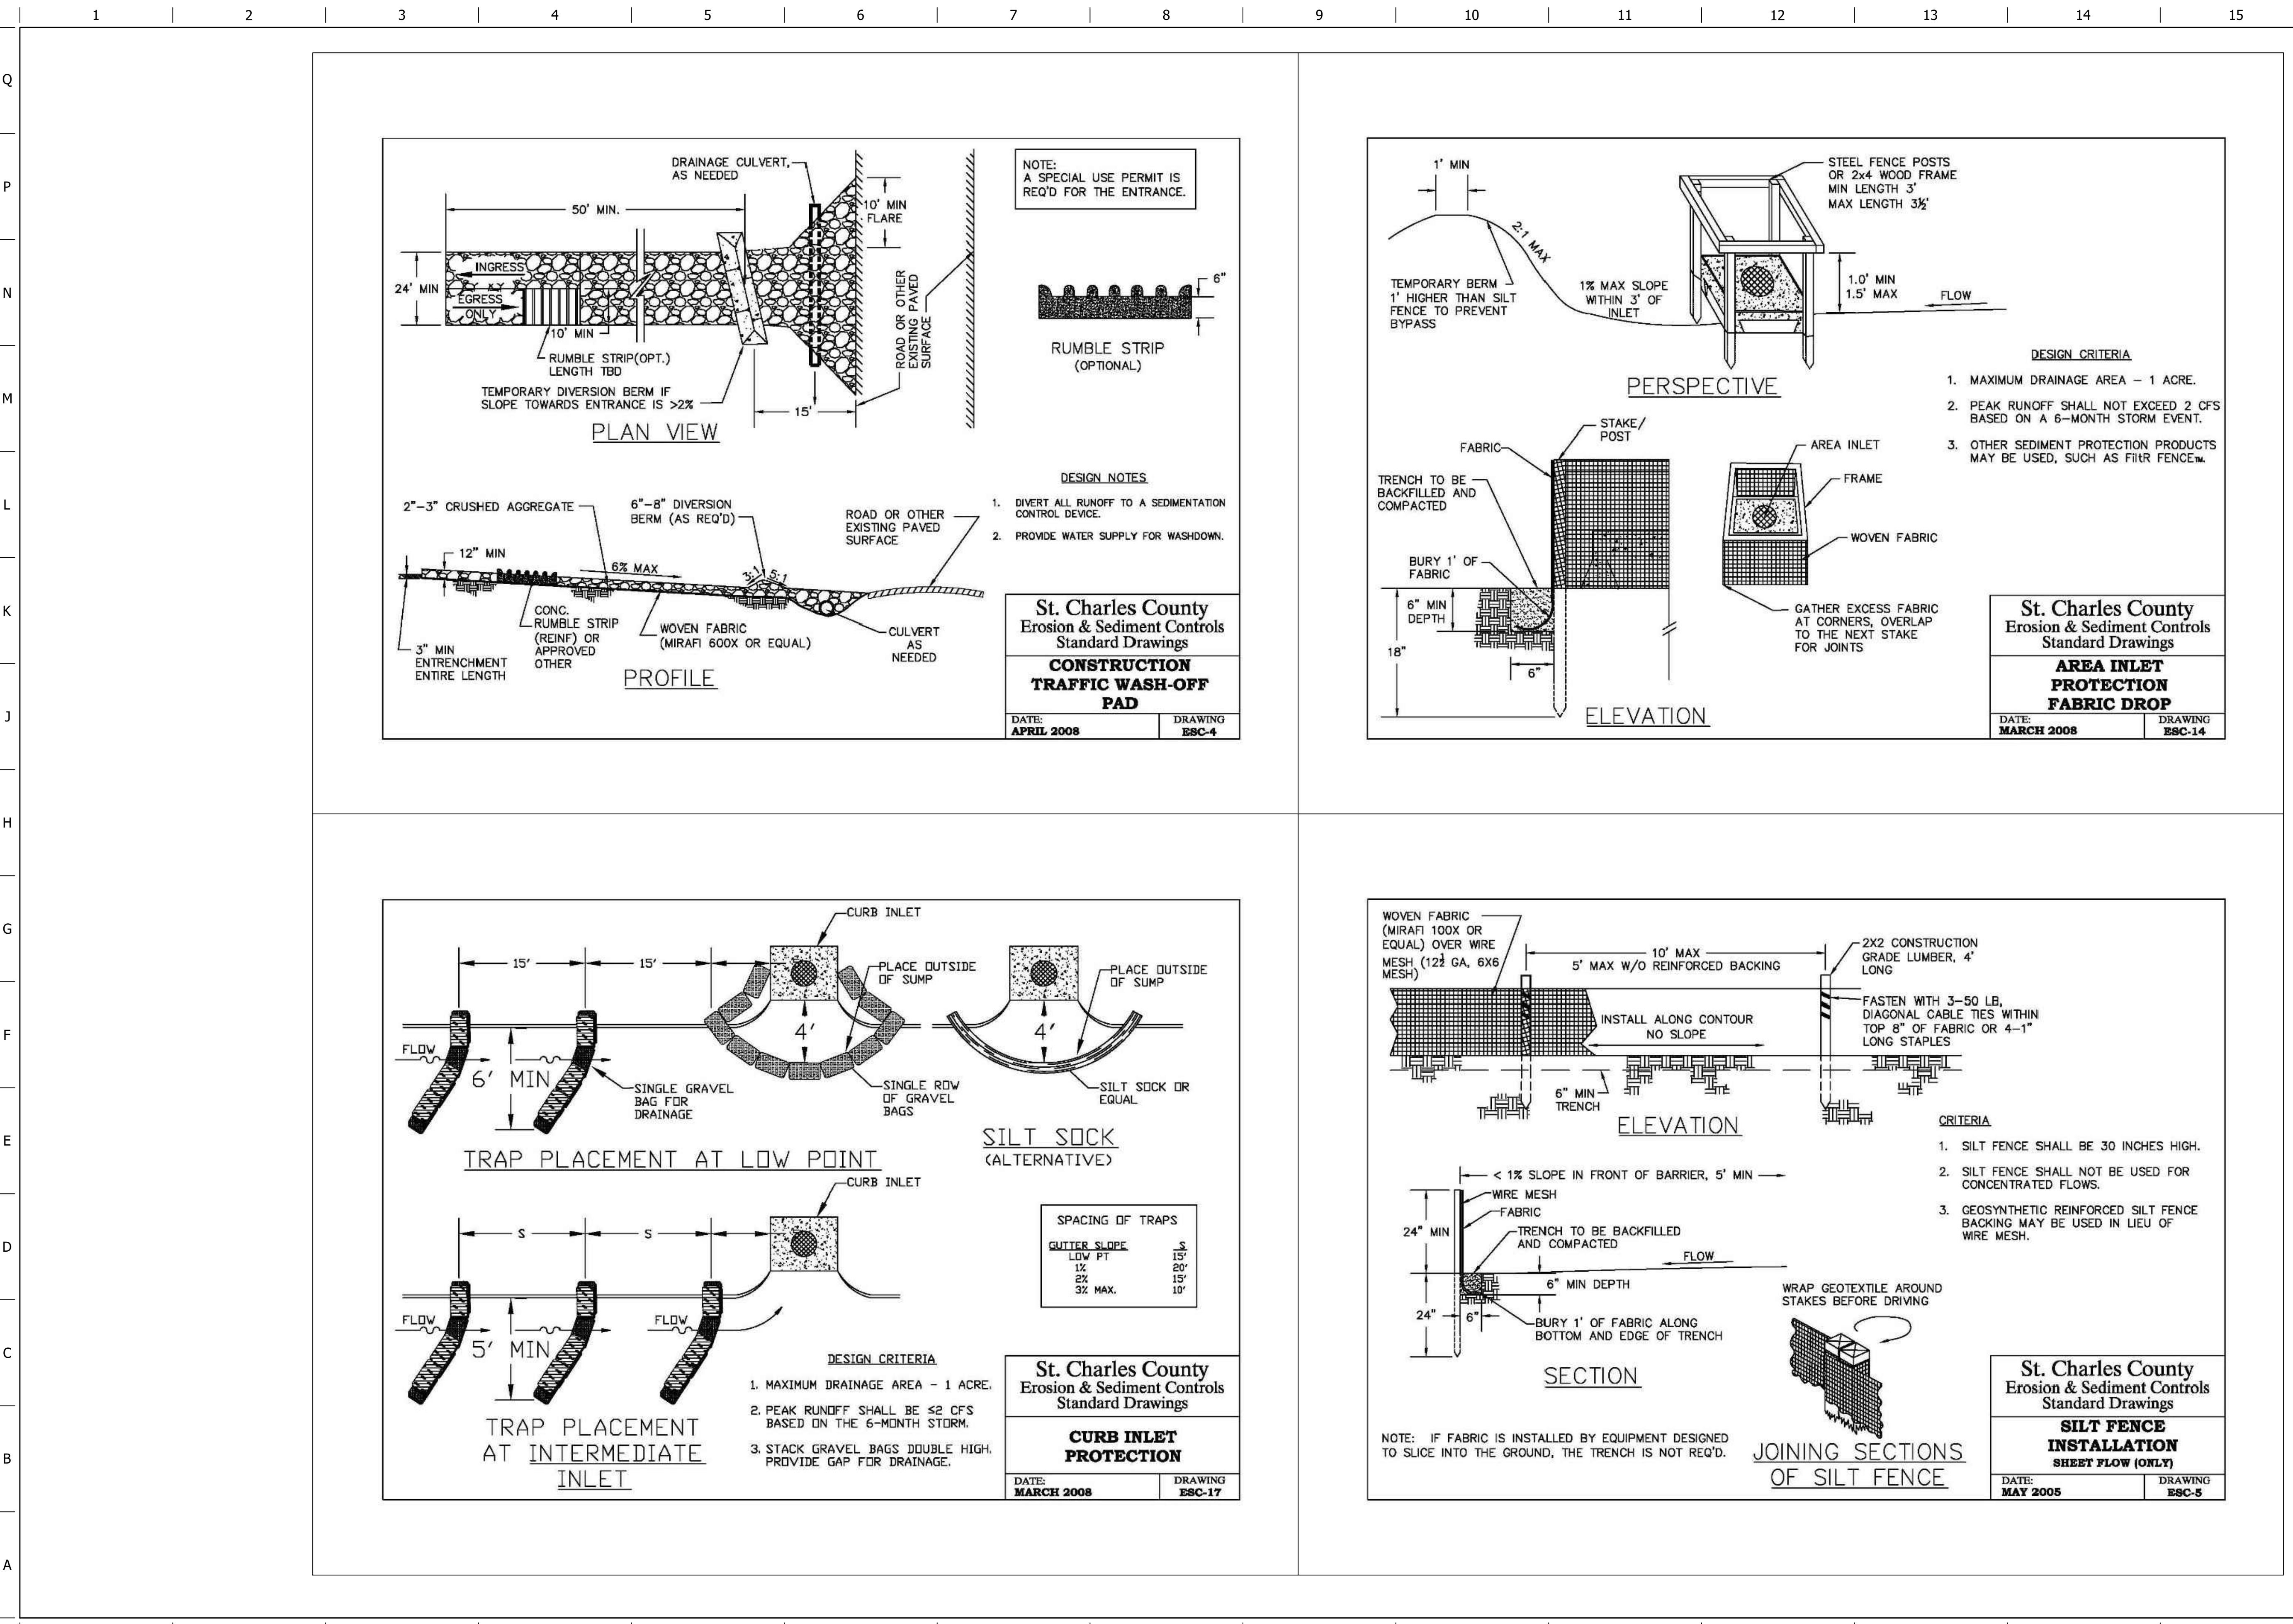

C142