

**MISSOURI INTERSTATE HIGHWAY 70**

**WOODLAWN OVERPASS**

PROPERTY OF N/F  
CITY OF O'FALLON  
1804/945  
ZONED C-1



PROPERTY OF N/F  
CITY OF O'FALLON  
1804/945  
ZONED C-2

**SANDERS DRIVE**

LOT 3  
FALLON CREST TOWNHOMES  
P.B.32 PGS.182-183  
ZONED R-3

PROPERTY N/F  
BRINK INVESTMENT  
PROPERTIES  
1689/1941  
ZONED C-2

PROPERTY N/F  
O'FALLON SQUARE  
SHOPPING CENTER, L.L.C.  
2096/565  
ZONED C-2

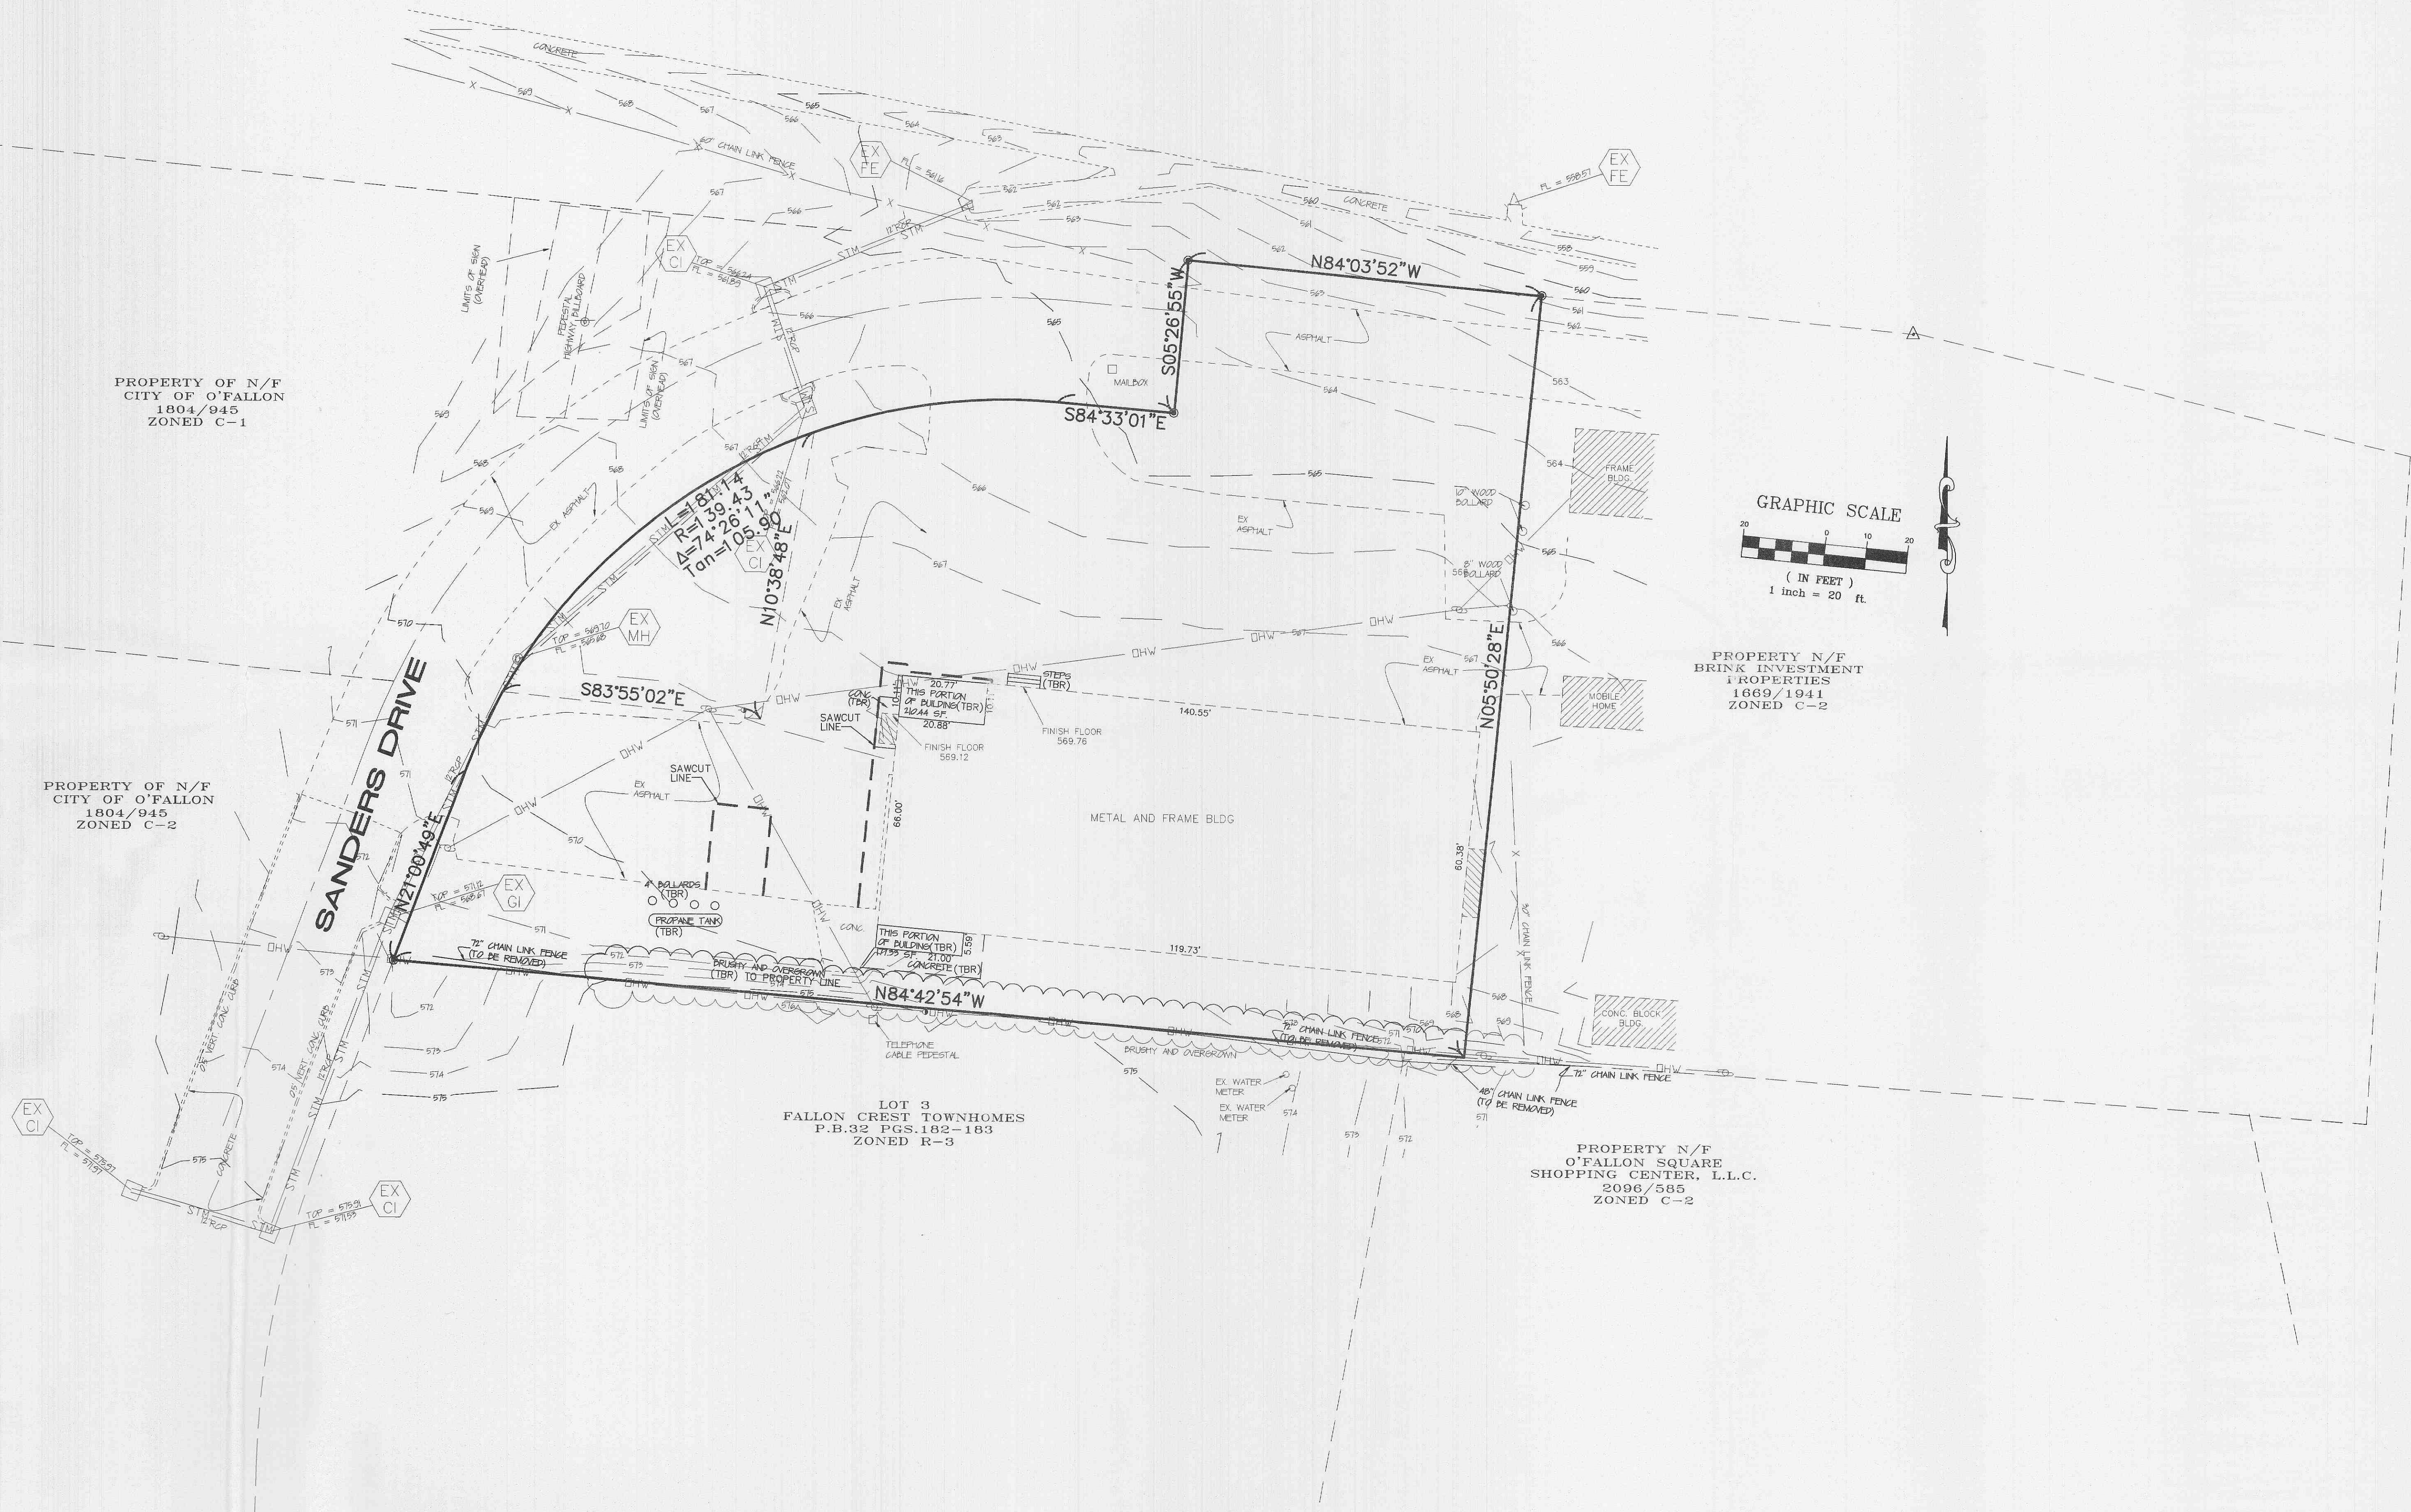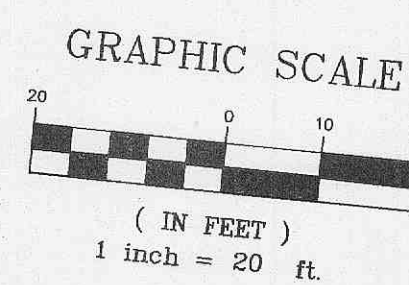

UNDERGROUND UTILITIES HAVE BEEN PLOTTED FROM AVAILABLE INFORMATION AND THEREFORE THEIR LOCATIONS SHALL BE CONSIDERED APPROXIMATE ONLY. THE VERIFICATION OF THE LOCATION OF ALL UNDERGROUND UTILITIES, EITHER SHOWN OR NOT SHOWN ON THESE PLANS SHALL BE THE RESPONSIBILITY OF THE CONTRACTOR, AND SHALL BE LOCATED PRIOR TO ANY GRADING OR CONSTRUCTION OF THE IMPROVEMENTS.

E:\DWG\A13000PLUS\13010 R&R POOLS\Construction\13010con.dwg, DEMO(2), 2/16/2005 1:49:36 PM, Station 63 KTK