
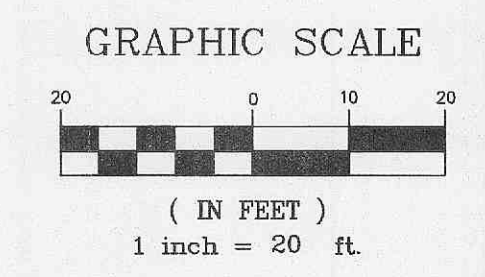


MISSOURI INTERSTATE HIGHWAY 70

WOODLAWN OVERPASS

PROPERTY OF N/F
CITY OF O'FALLON
1804/945
ZONED C-1

PROPERTY OF N/F
CITY OF O'FALLON
1804/945
ZONED C-2

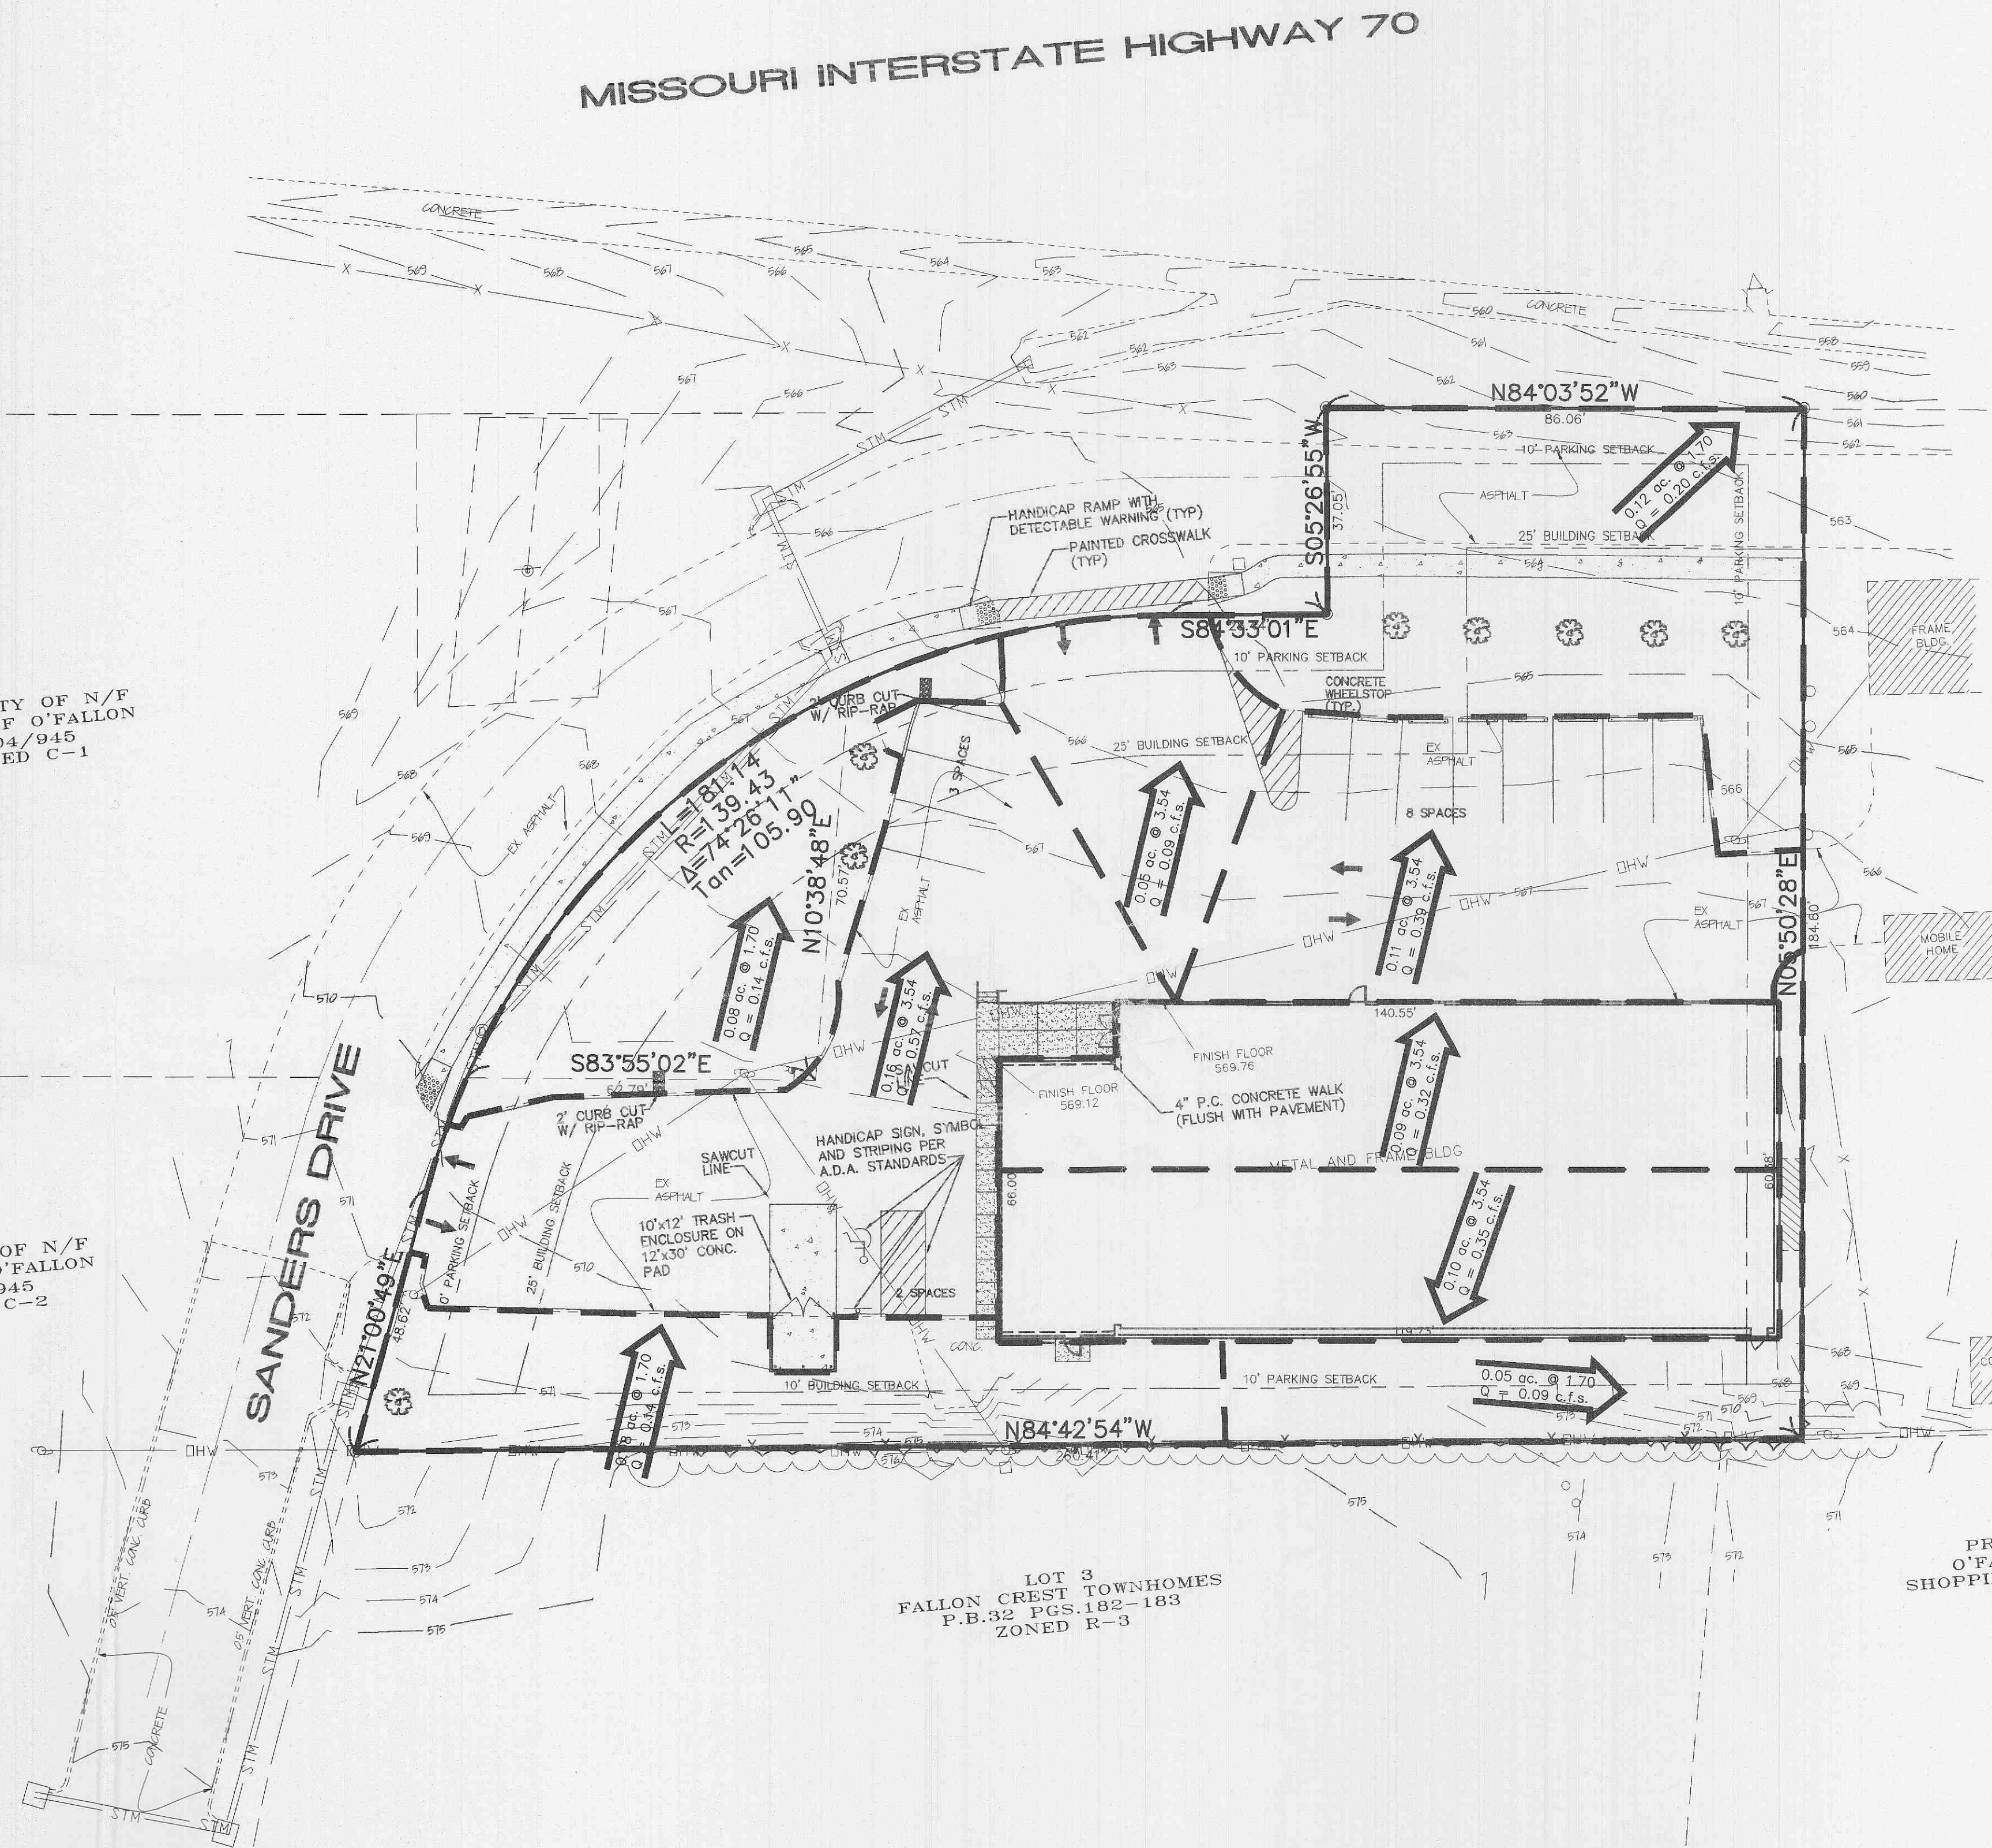

PROPERTY N/F
BRINK INVESTMENT
PROPERTIES
1669/1941
ZONED C-2

PROPERTY N/F
O'FALLON SQUARE
SHOPPING CENTER, L.L.C.
2096/585
ZONED C-2

LOT 3
FALLON CREST TOWNHOMES
P.B.32 PGS.182-183
ZONED R-3

THIS SHEET FOR DRAINAGE PURPOSES ONLY
NOT TO BE USED FOR CONSTRUCTION

UNDERGROUND UTILITIES HAVE BEEN PLOTTED FROM AVAILABLE INFORMATION AND THEREFORE THEIR LOCATIONS SHALL BE CONSIDERED APPROXIMATE ONLY. THE VERIFICATION OF THE LOCATION OF ALL UNDERGROUND UTILITIES, EITHER SHOWN OR NOT SHOWN ON THESE PLANS SHALL BE THE RESPONSIBILITY OF THE CONTRACTOR, AND SHALL BE LOCATED PRIOR TO ANY GRADING OR CONSTRUCTION OF THE IMPROVEMENTS.

E:\DWG\A130001\13010 R&R POOLS\Construction\13010con.dwg, DRAINAGE(4), 2/16/2005 1:49:37 PM, Station 63 KTK