



12/12/02

**RENAUD SPIRIT CENTER**  
 For the City of O'Fallon - Missouri




Key Plan

Scales


Jacobs Project No: **FW44000**  
 Drawing Title

**STORM SEWER PROFILES**


Date: **DECEMBER 9, 2002**  
 Designed By: **AW** Drawn By: **AW** Checked By: **AW**  
 Drawing No: **C401**

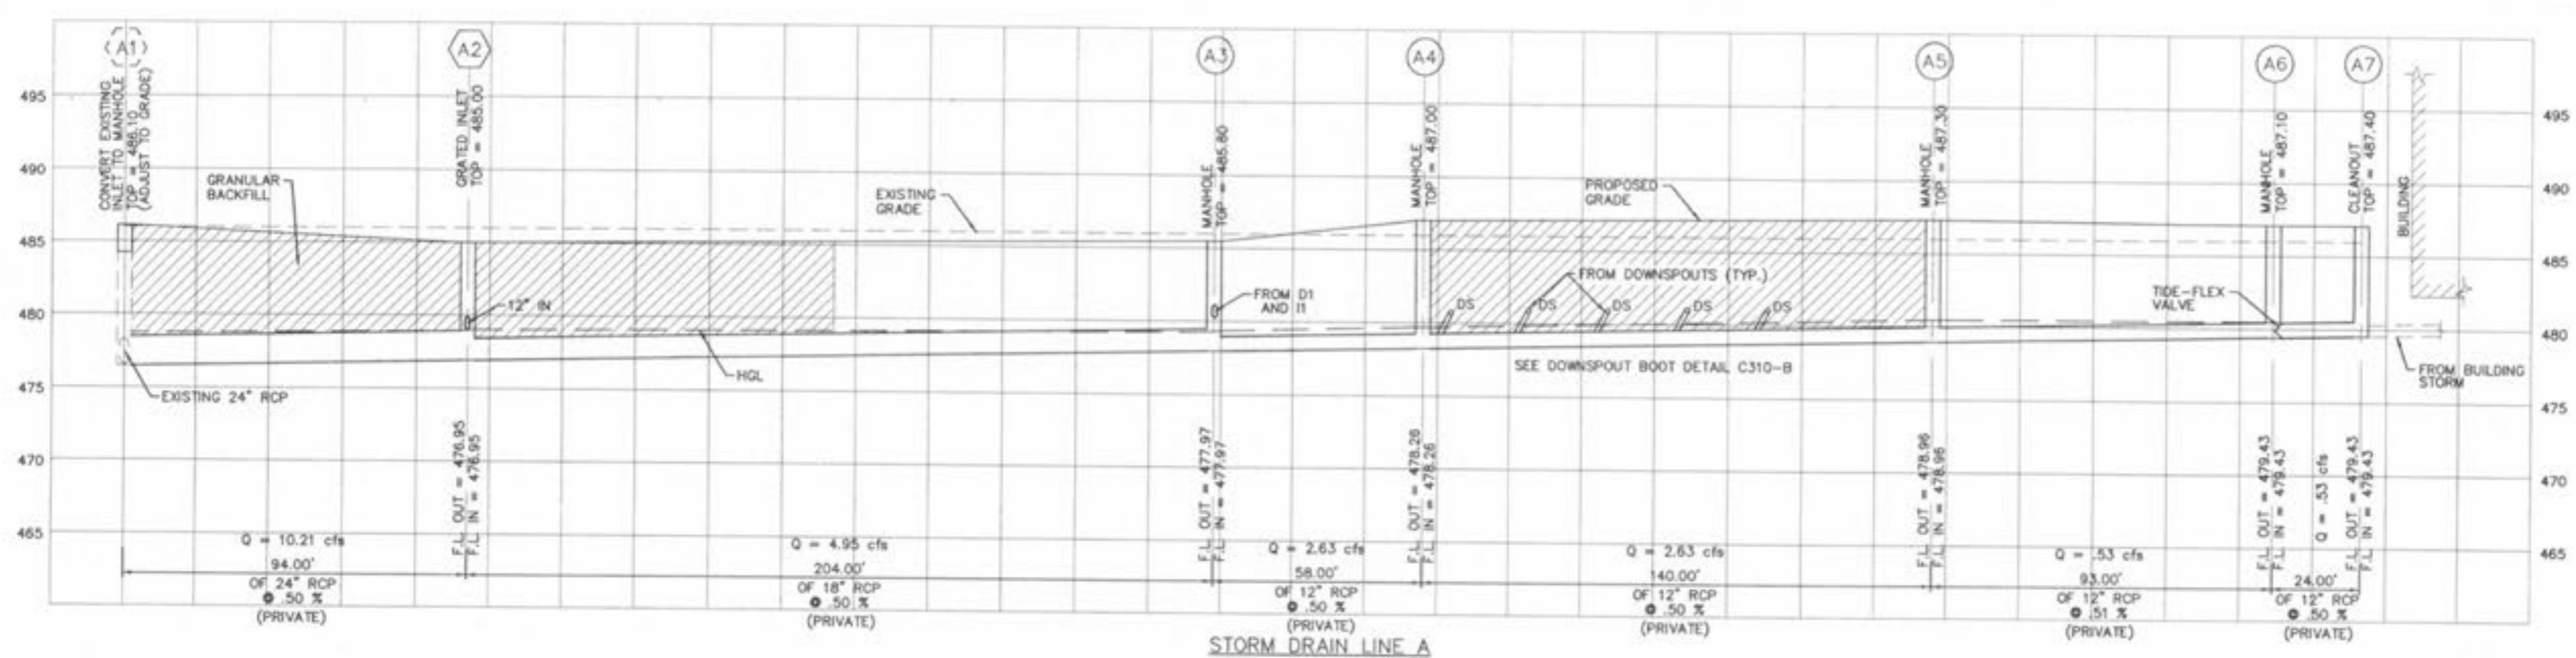


STORM DRAIN LINE A

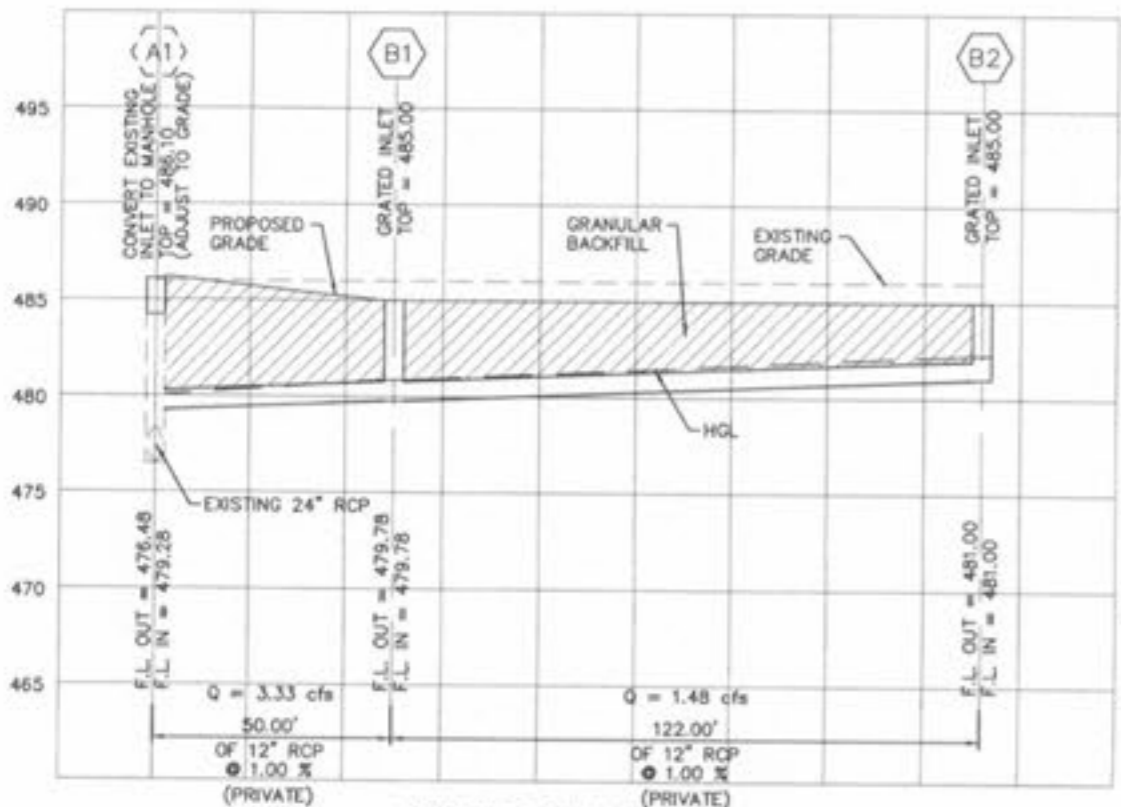


STORM DRAIN LINE B

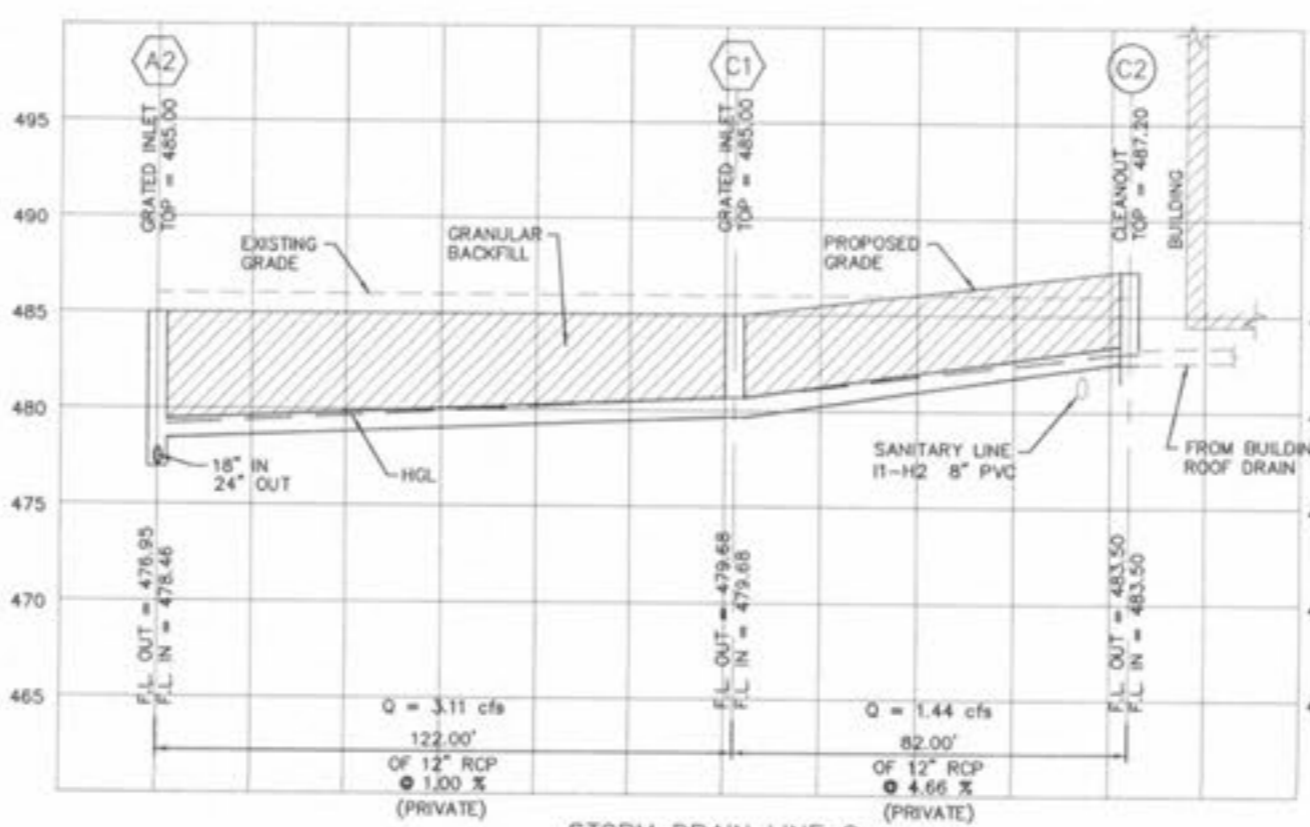


STORM DRAIN LINE C

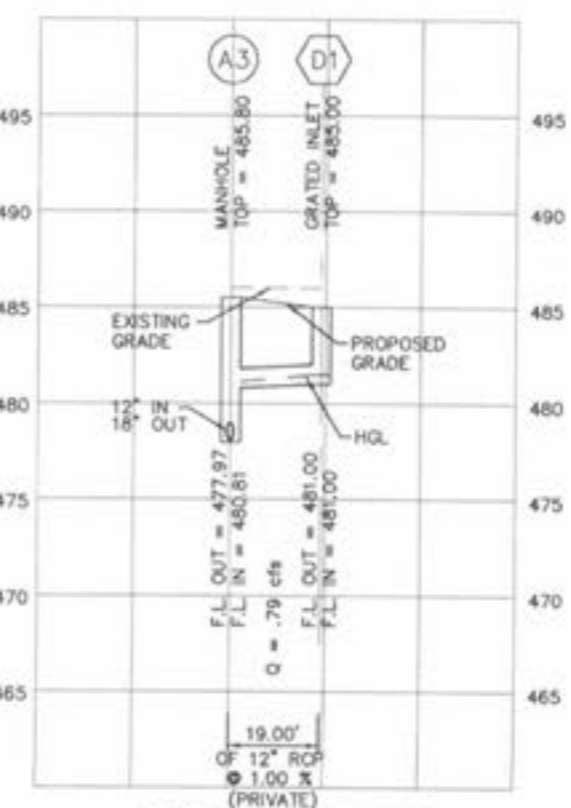


STORM DRAIN LINE D

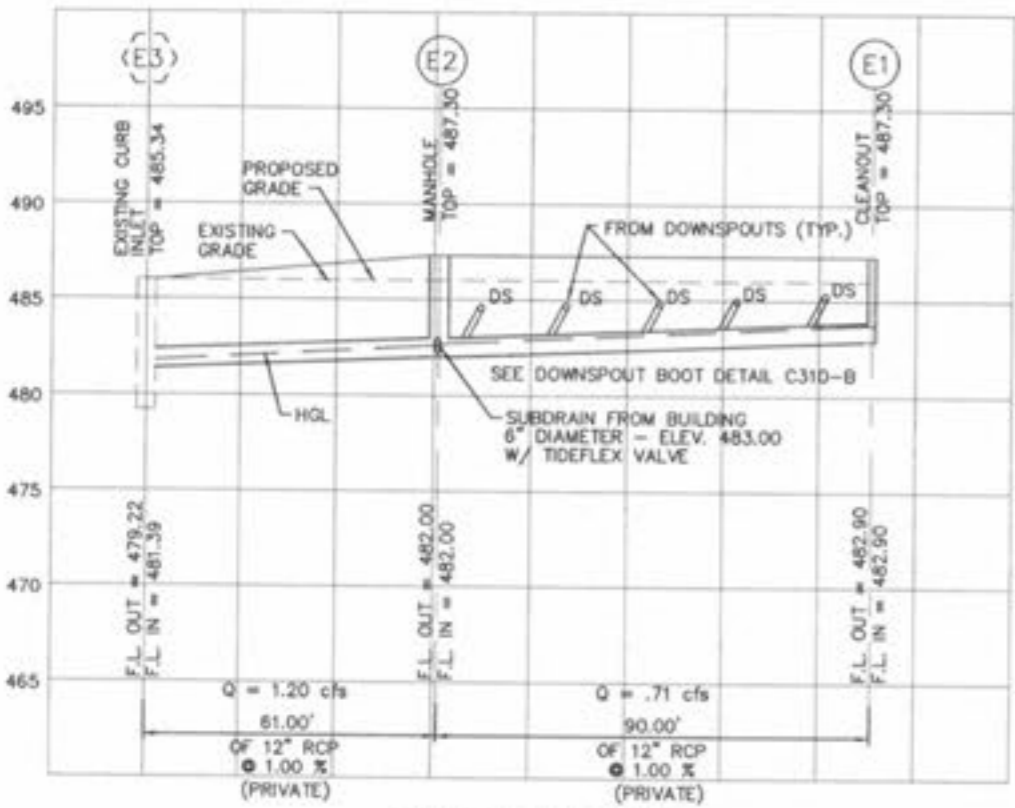


STORM DRAIN LINE E

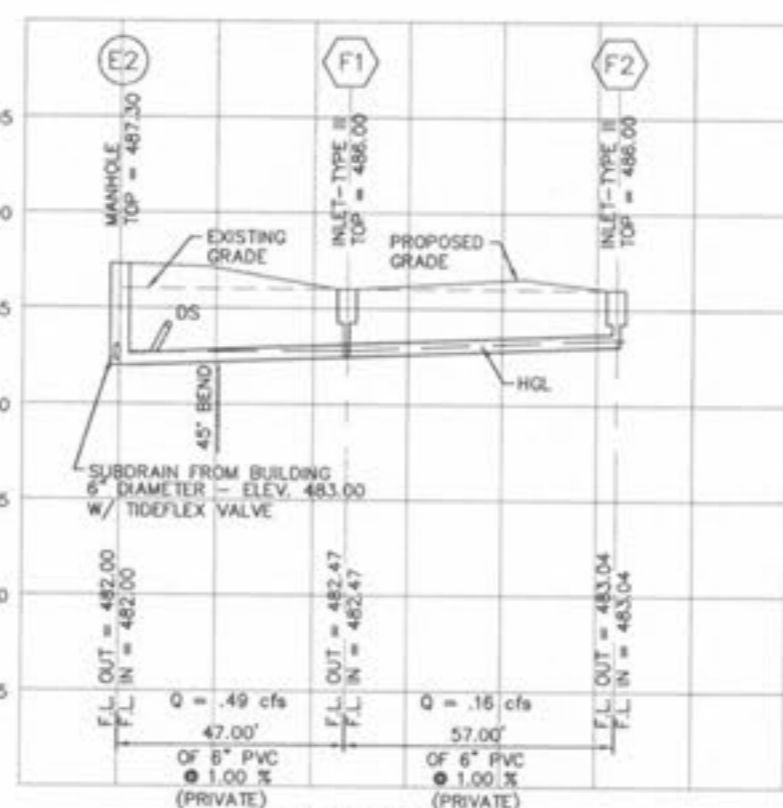

STORM DRAIN LINE F

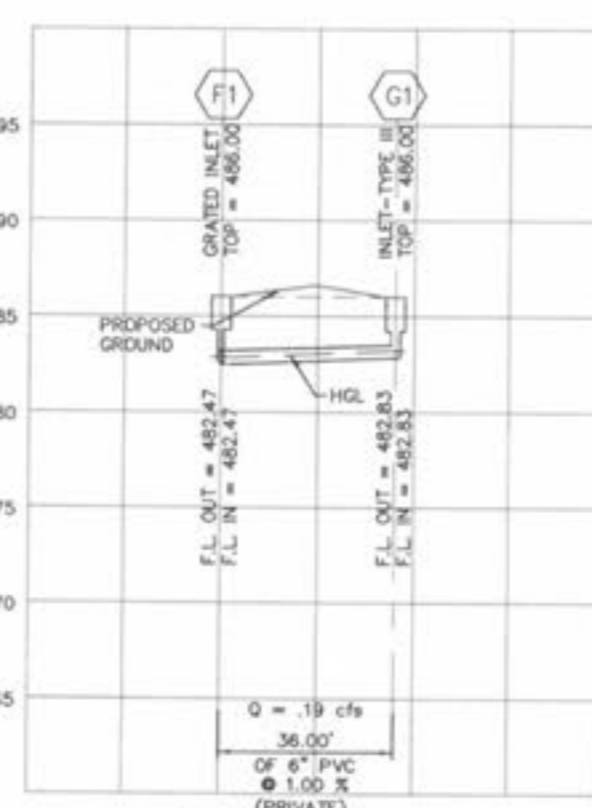

STORM DRAIN LINE G

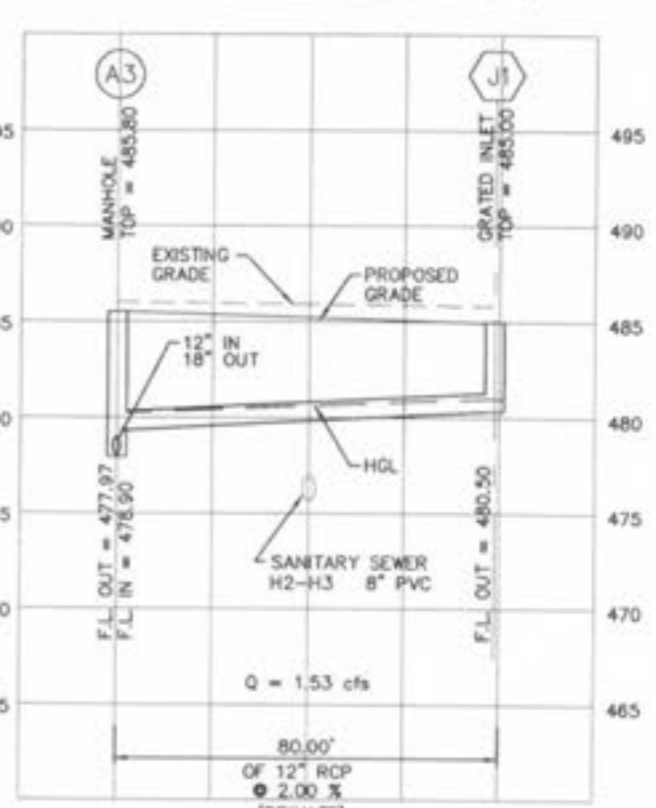

STORM DRAIN LINE J

SCALES  
 HORIZONTAL SCALE: 1"=20'  
 VERTICAL SCALE: 1"=5'