



RENAUD SPIRIT CENTER
For the City of O'Fallon - Missouri




Key Plan



Jacobs Project No: F084000

Drawing Title: ARCHITECTURAL PLAN DETAILS

Date: DECEMBER 9, 2002
Designed By: I. SHERRILL
Drawn By: K. HONACK
Checked By: H. METZEL
A411

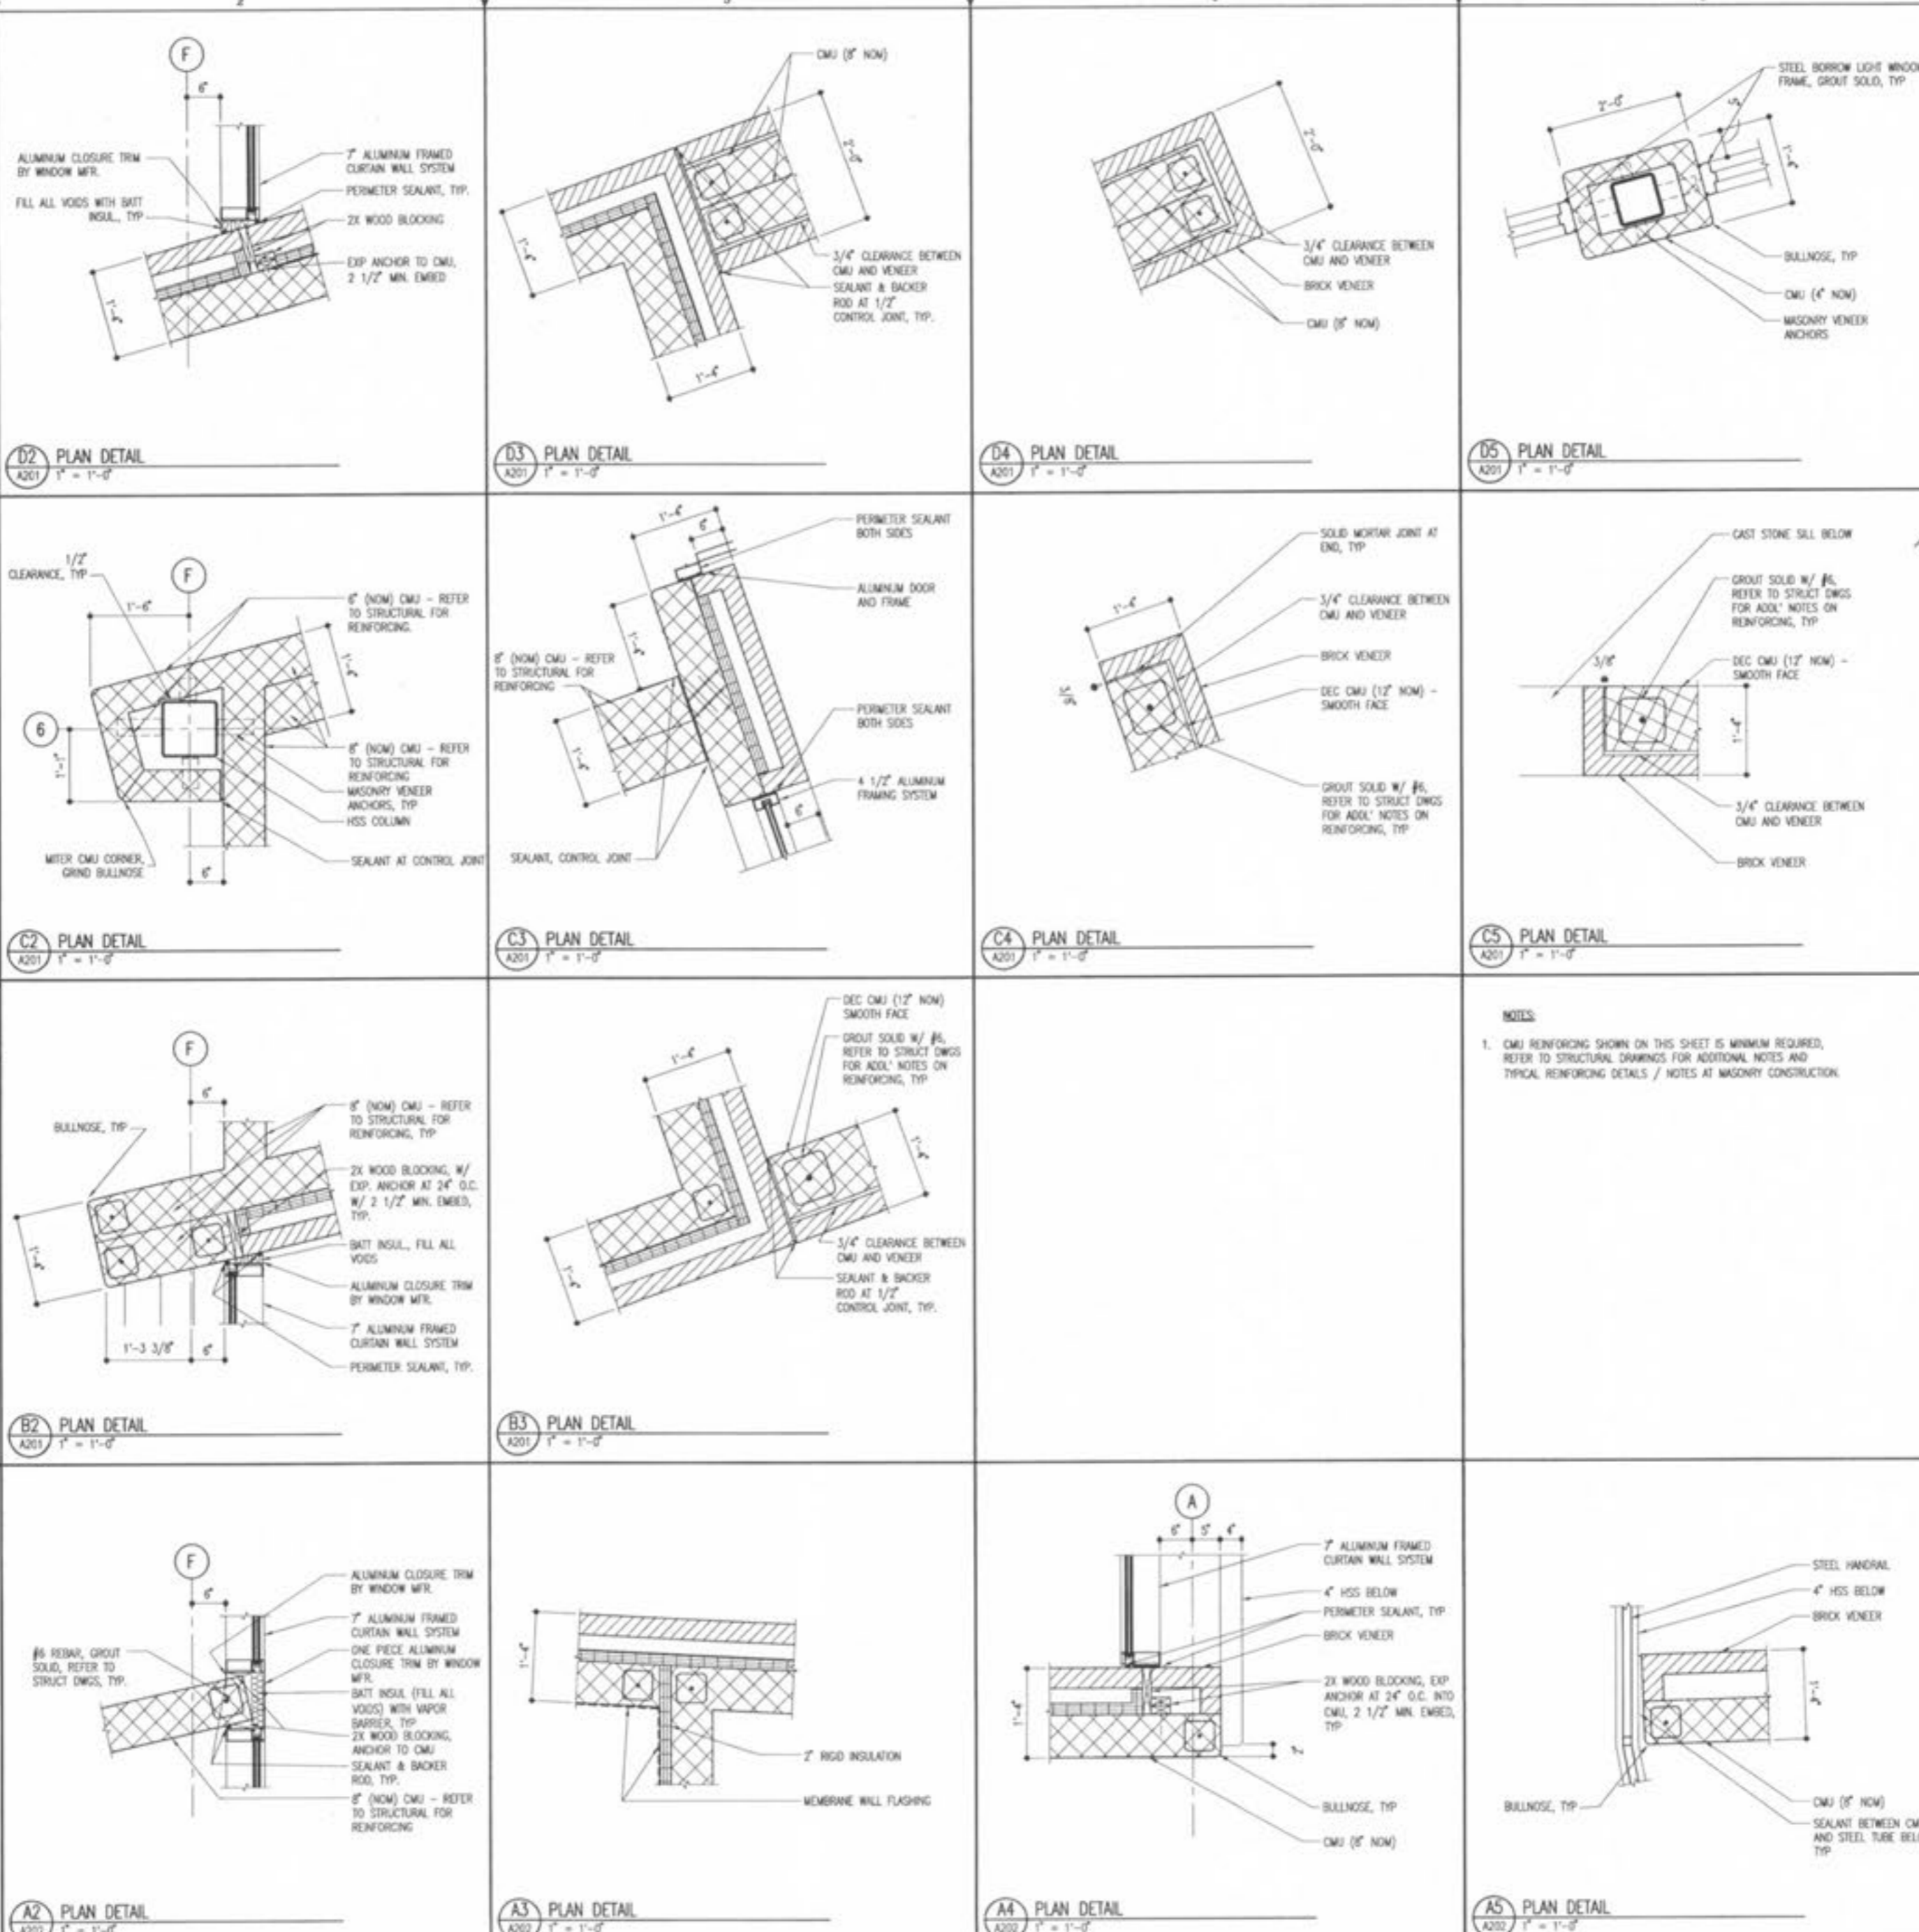

NOTES:
1. CMU REINFORCING SHOWN ON THIS SHEET IS MINIMUM REQUIRED, REFER TO STRUCTURAL DRAWINGS FOR ADDITIONAL NOTES AND TYPICAL REINFORCING DETAILS / NOTES AT MASONRY CONSTRUCTION.