


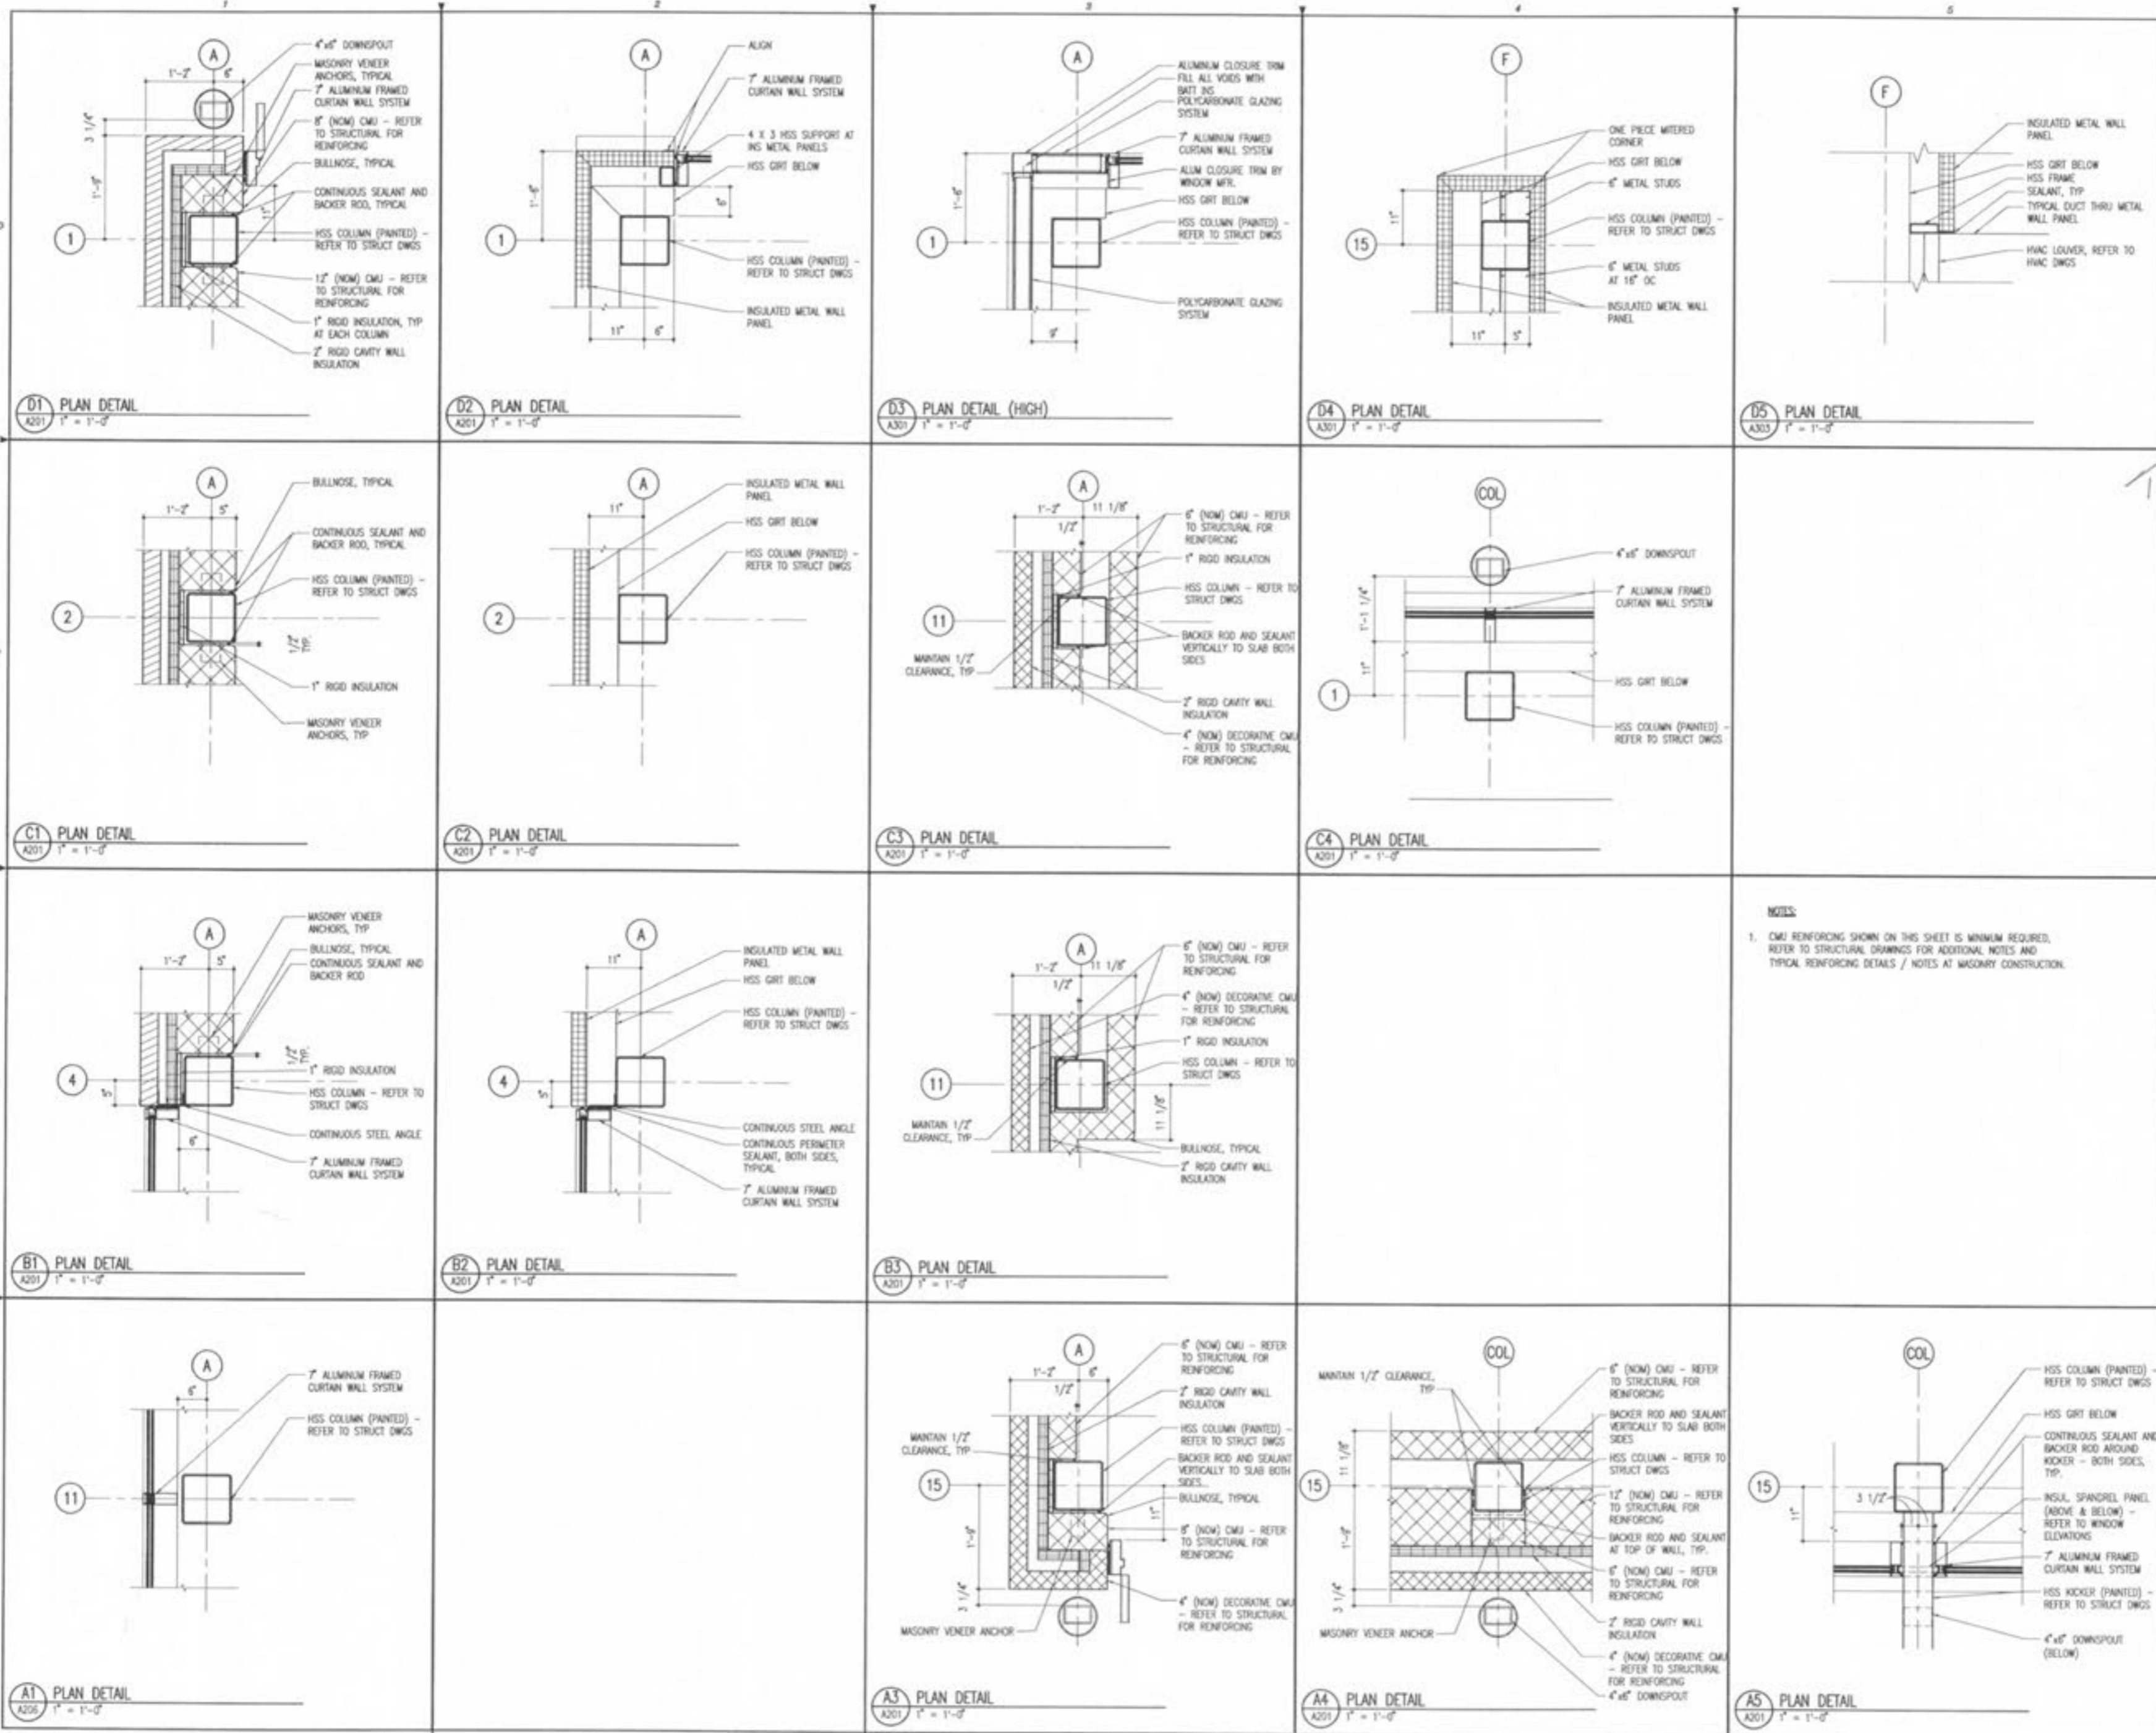

RENAUD SPIRIT CENTER
For the City of O'Fallon - Missouri



NOTES:
1. CMU REINFORCING SHOWN ON THIS SHEET IS MINIMUM REQUIRED. REFER TO STRUCTURAL DRAWINGS FOR ADDITIONAL NOTES AND TYPICAL REINFORCING DETAILS / NOTES AT MASONRY CONSTRUCTION.

Key Plan



Jacobs Project No: FSW4000
Drawing Title: ARCHITECTURAL PLAN DETAILS

Date: DECEMBER 9, 2002
Designed By: T. SHENK
Drawn By: K. HONIG
Checked By: M. WISSE
A412