



Revisions  
 Date: 12/9/02 By: HSS ISSUED FOR BID

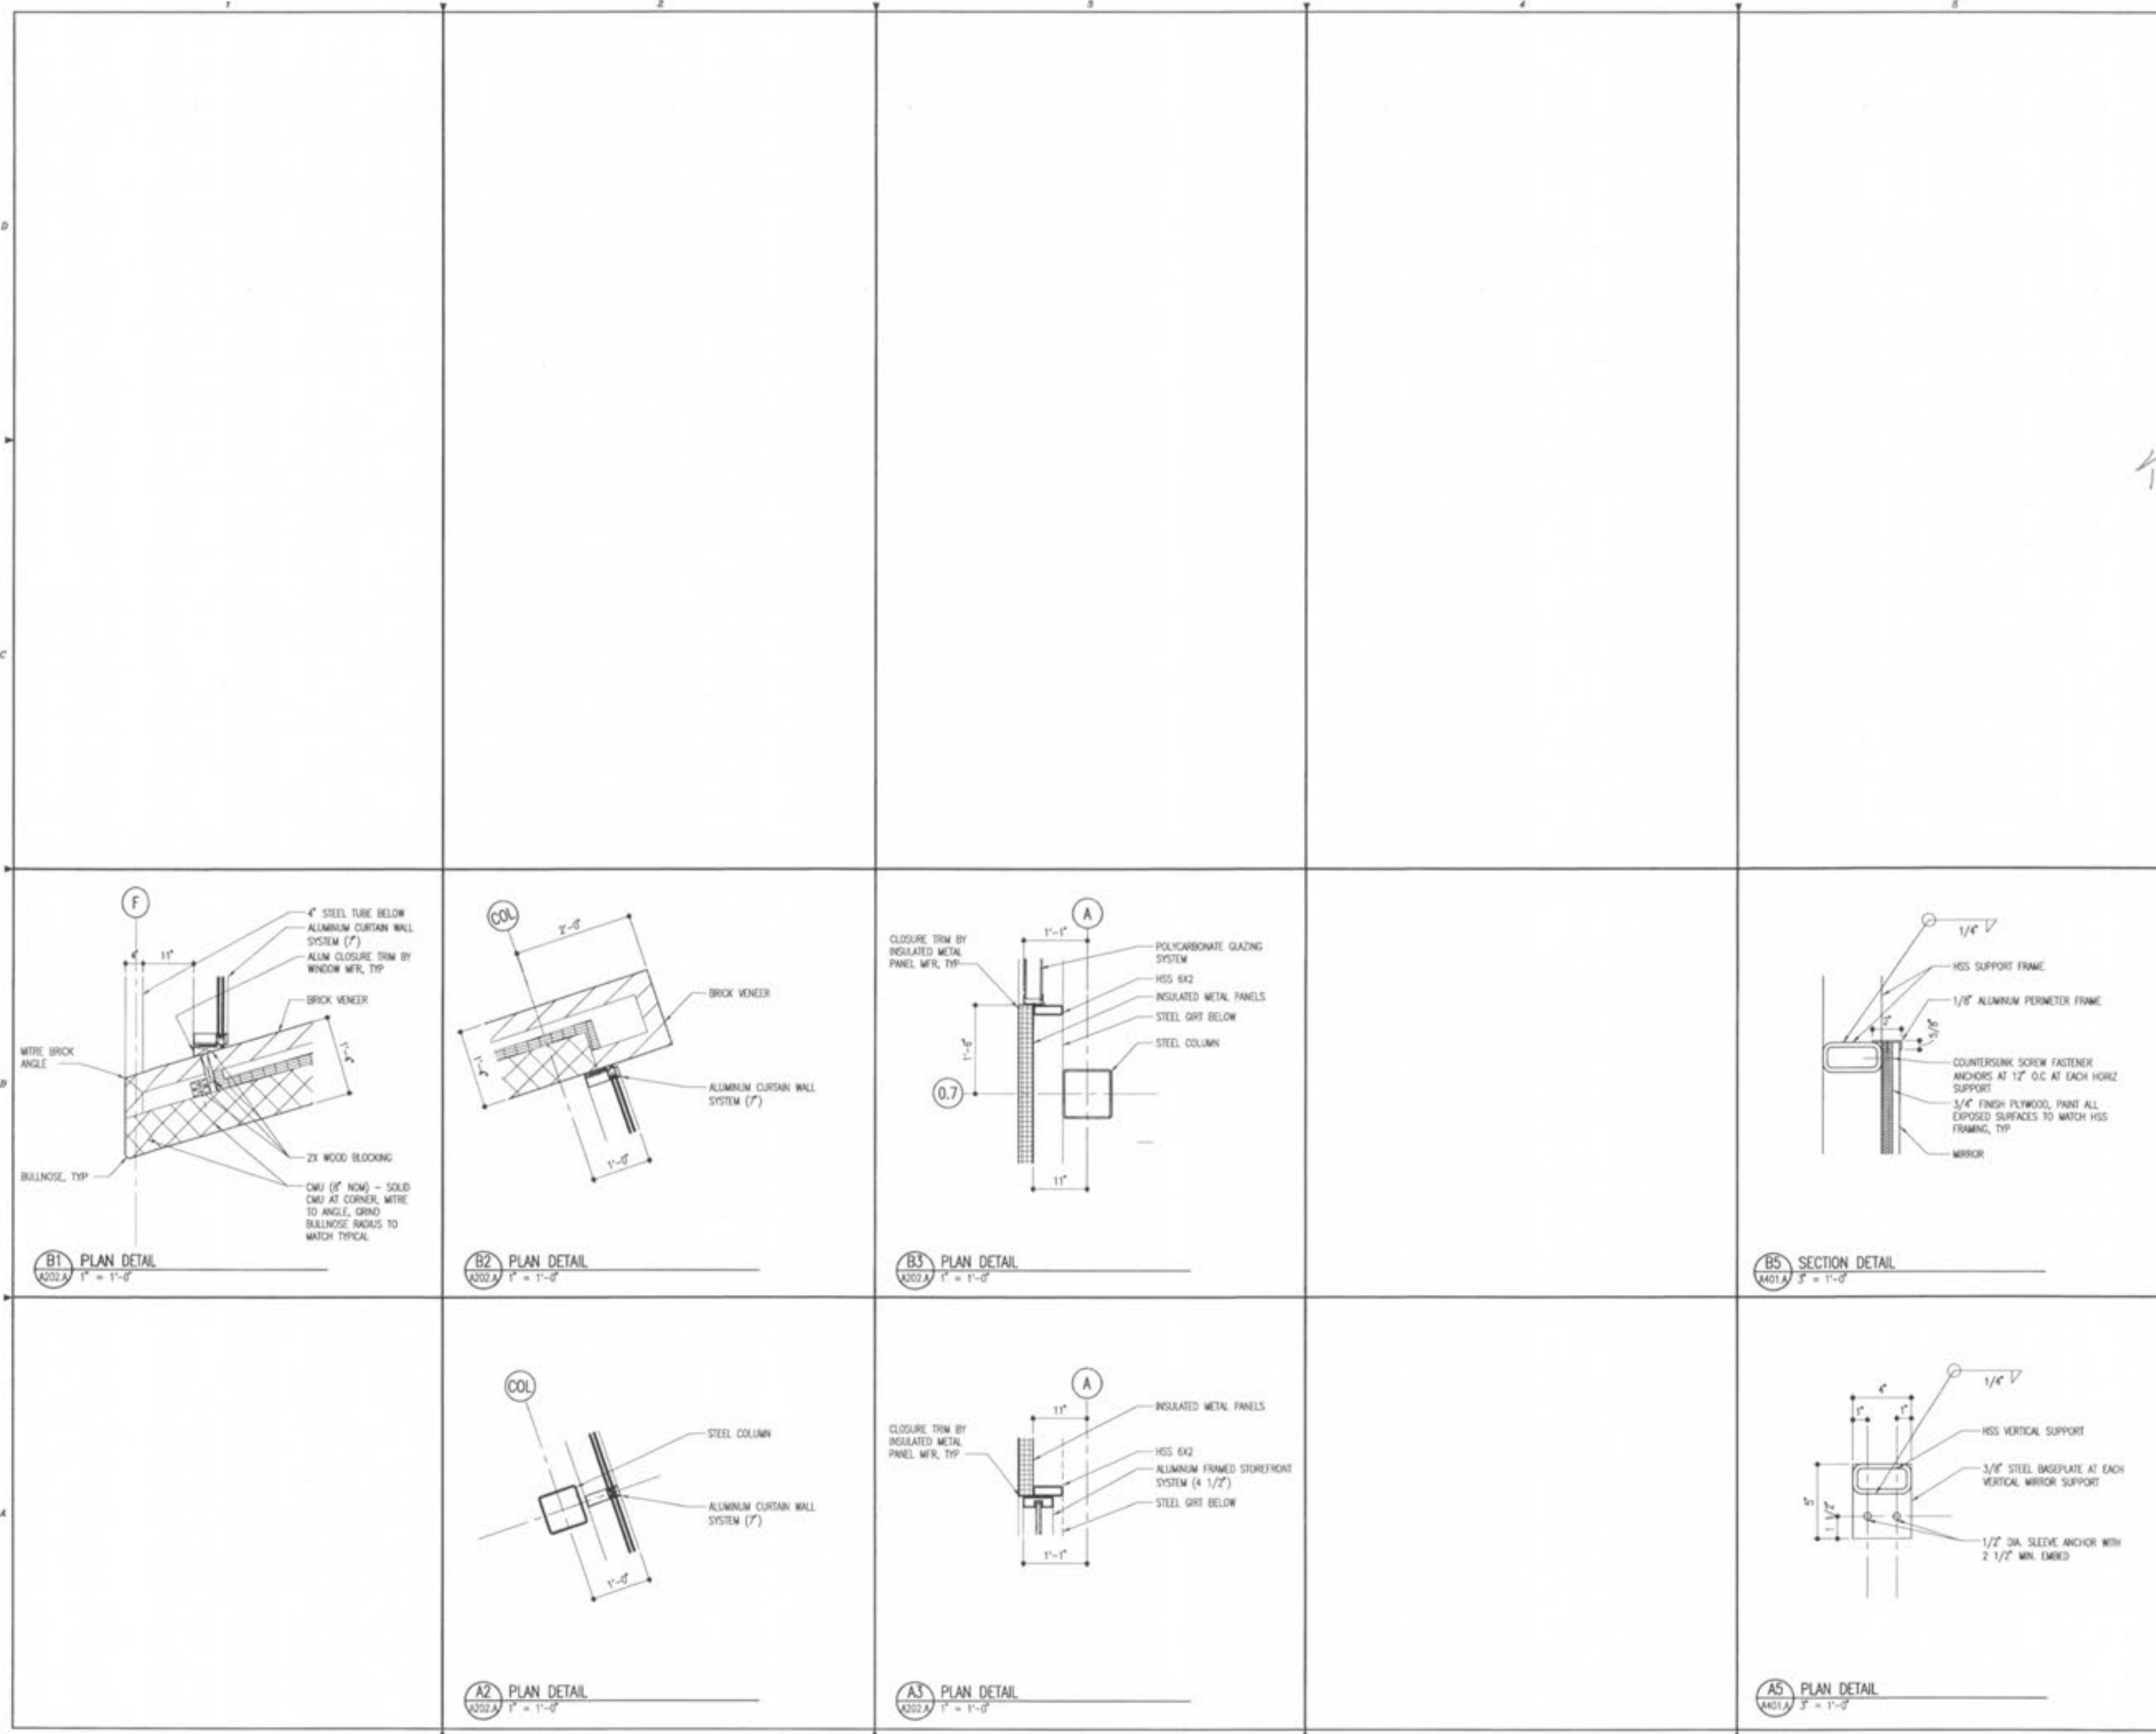

**RENAUD SPIRIT CENTER**  
 For the City of O'Fallon - Missouri



Key Plan

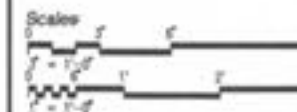

Jacobs Project No: P040000

Drawing Title: ALTERNATE ARCHITECTURAL PLAN DETAILS

Date: DECEMBER 9, 2002

Designed By: T. SHAW

Drawn By: K. HENCKS

Checked By: R. MESS

Drawing No: **A413.A**