


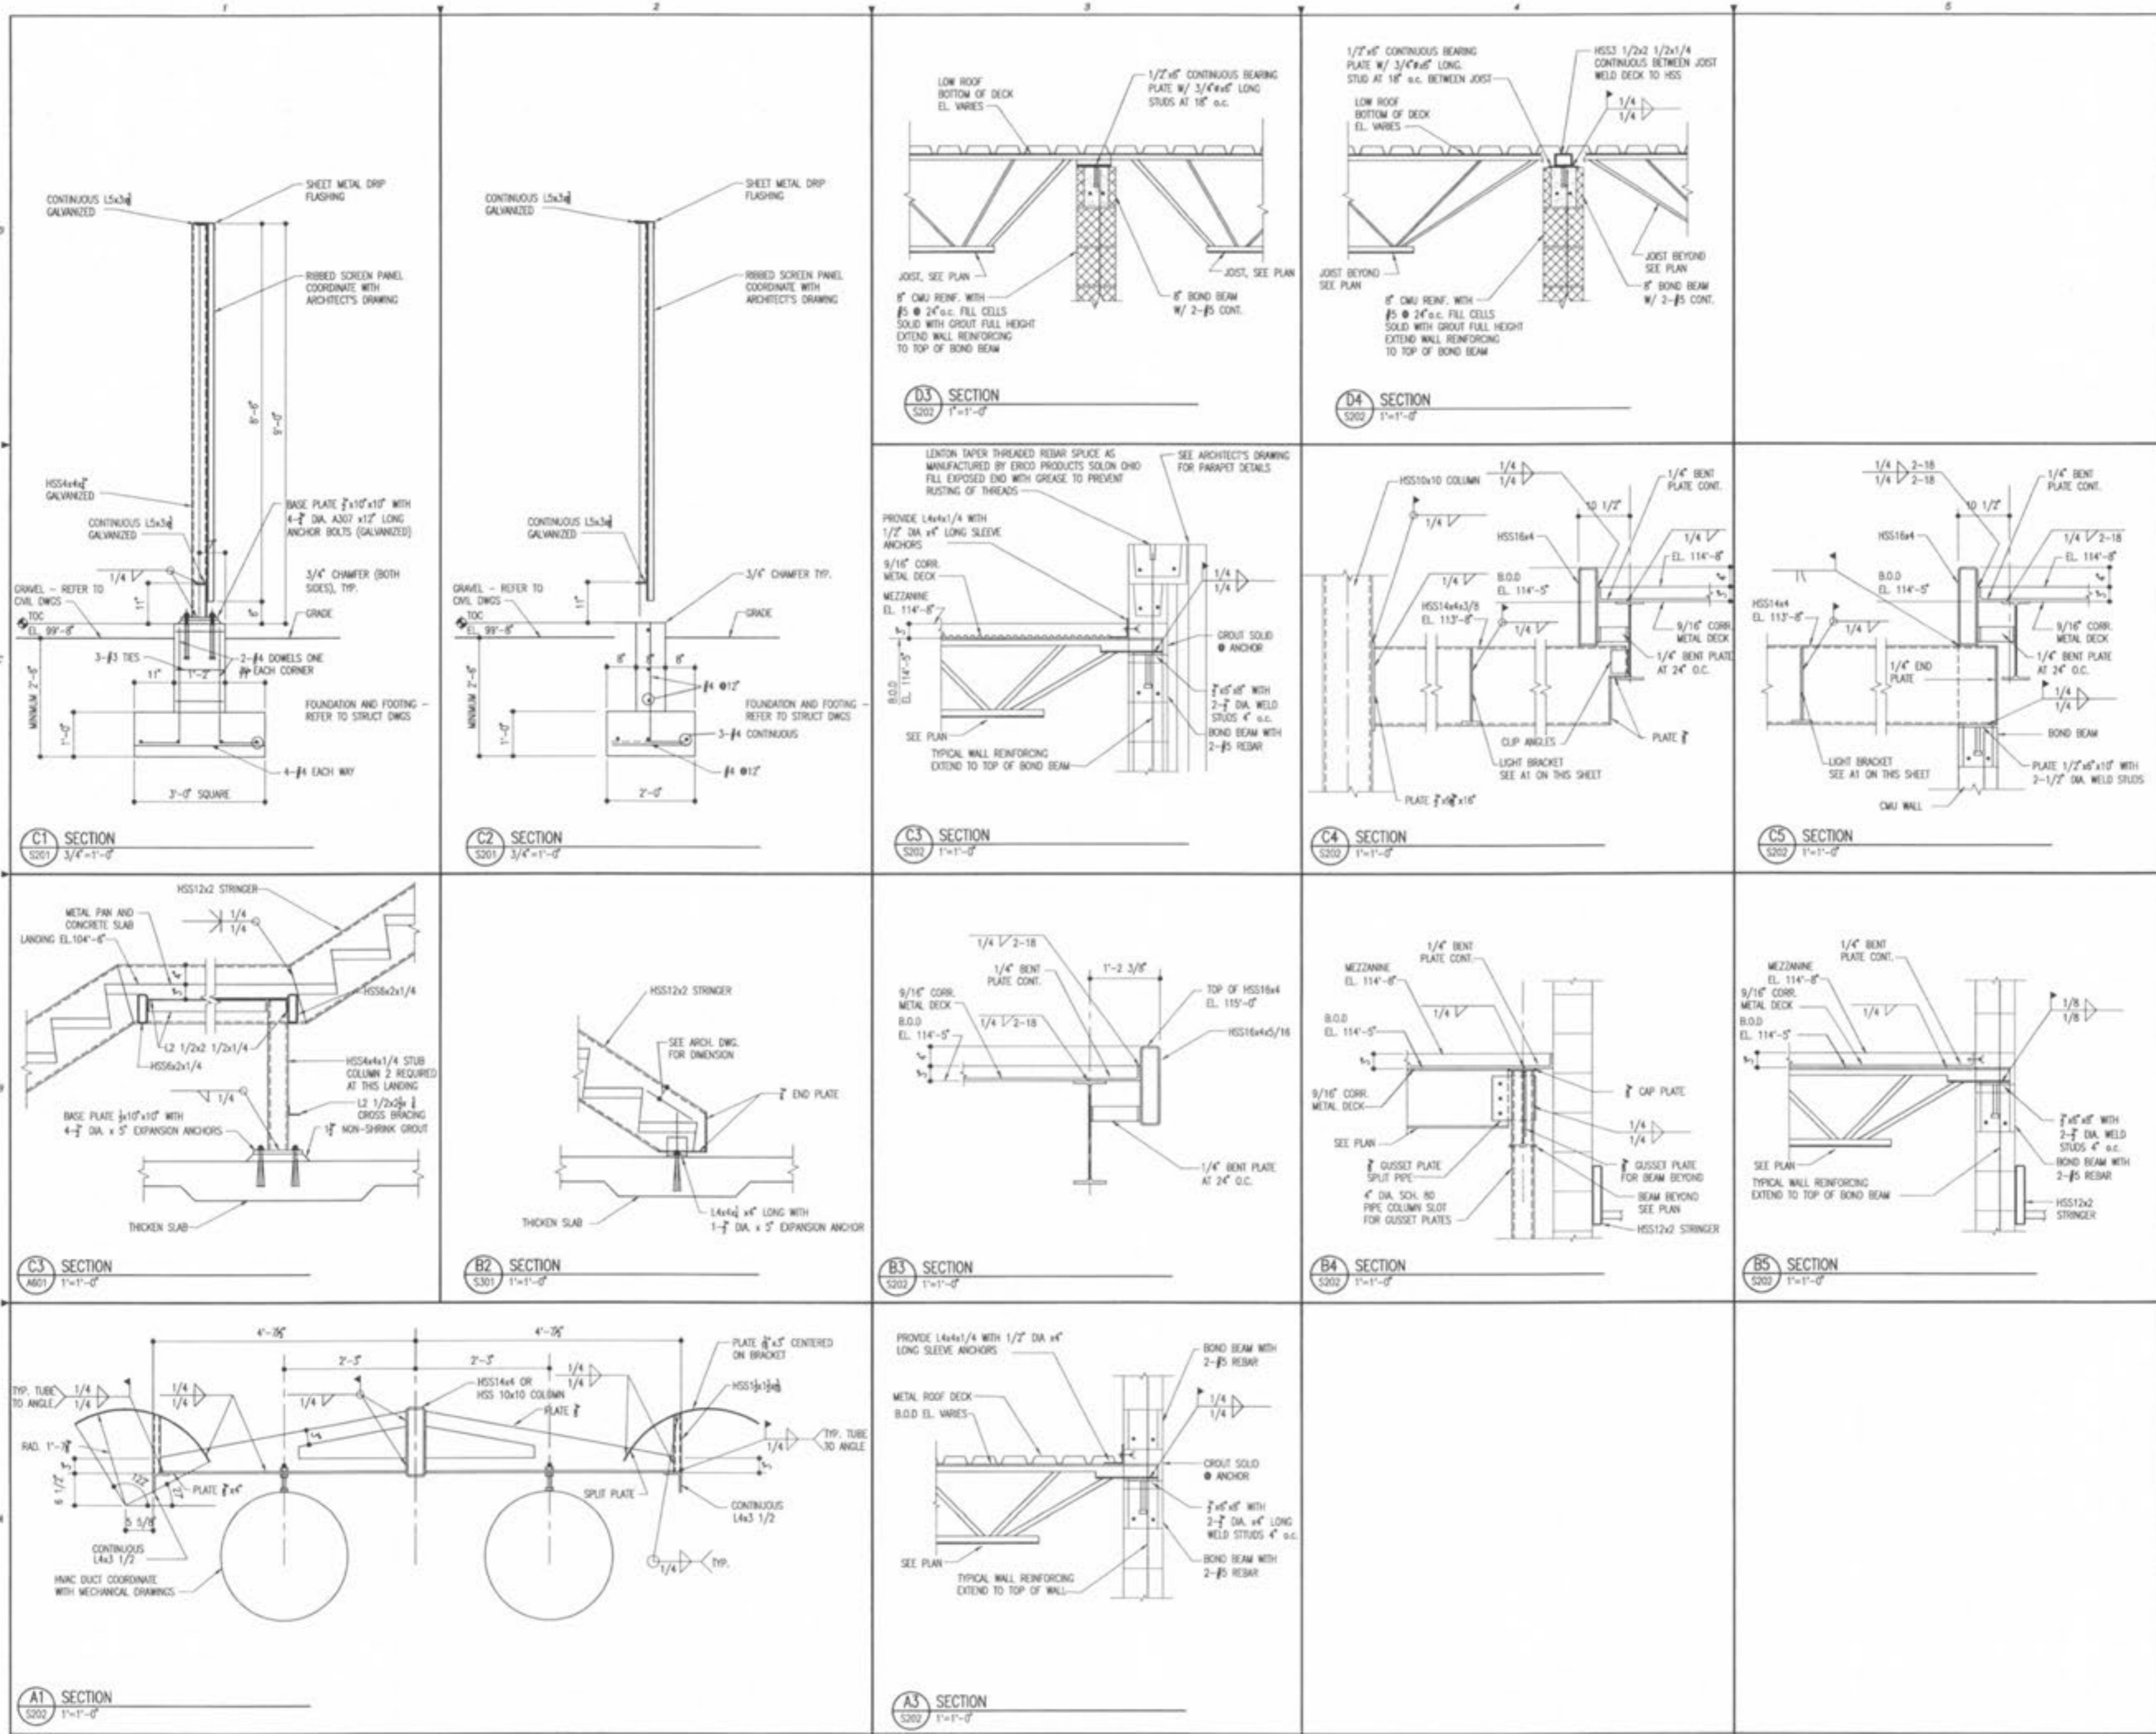

RENAUD SPIRIT CENTER
For the City of O'Fallon - Missouri



Key Plan

Scale

Jacobs Project No: FSW4000

Drawing Title: STRUCTURAL SECTIONS AND DETAILS

Date: DECEMBER 9, 2002

Designed By: J. WOODS

Drawn By: J. WOODS

Checked By: J. WOODS

Drawing No: S507