

Revision  
 Date: 12/9/02 By: F.P. Description: ISSUED FOR BID



12-12-02

**RENAUD SPIRIT CENTER**  
 For the City of O'Fallon - Missouri



Key Plan


Scale

Jacobs Project No: F044000

Drawing Title  
 PLUMBING  
 DRAIN, WASTE AND  
 VENT RISER  
 ISOMETRIC

Date: DECEMBER 9, 2002

Designed By: F.FABER | Drawing No:  
 Drawn By: F.FABER |  
 Checked By: P.LANGENFELD | P701

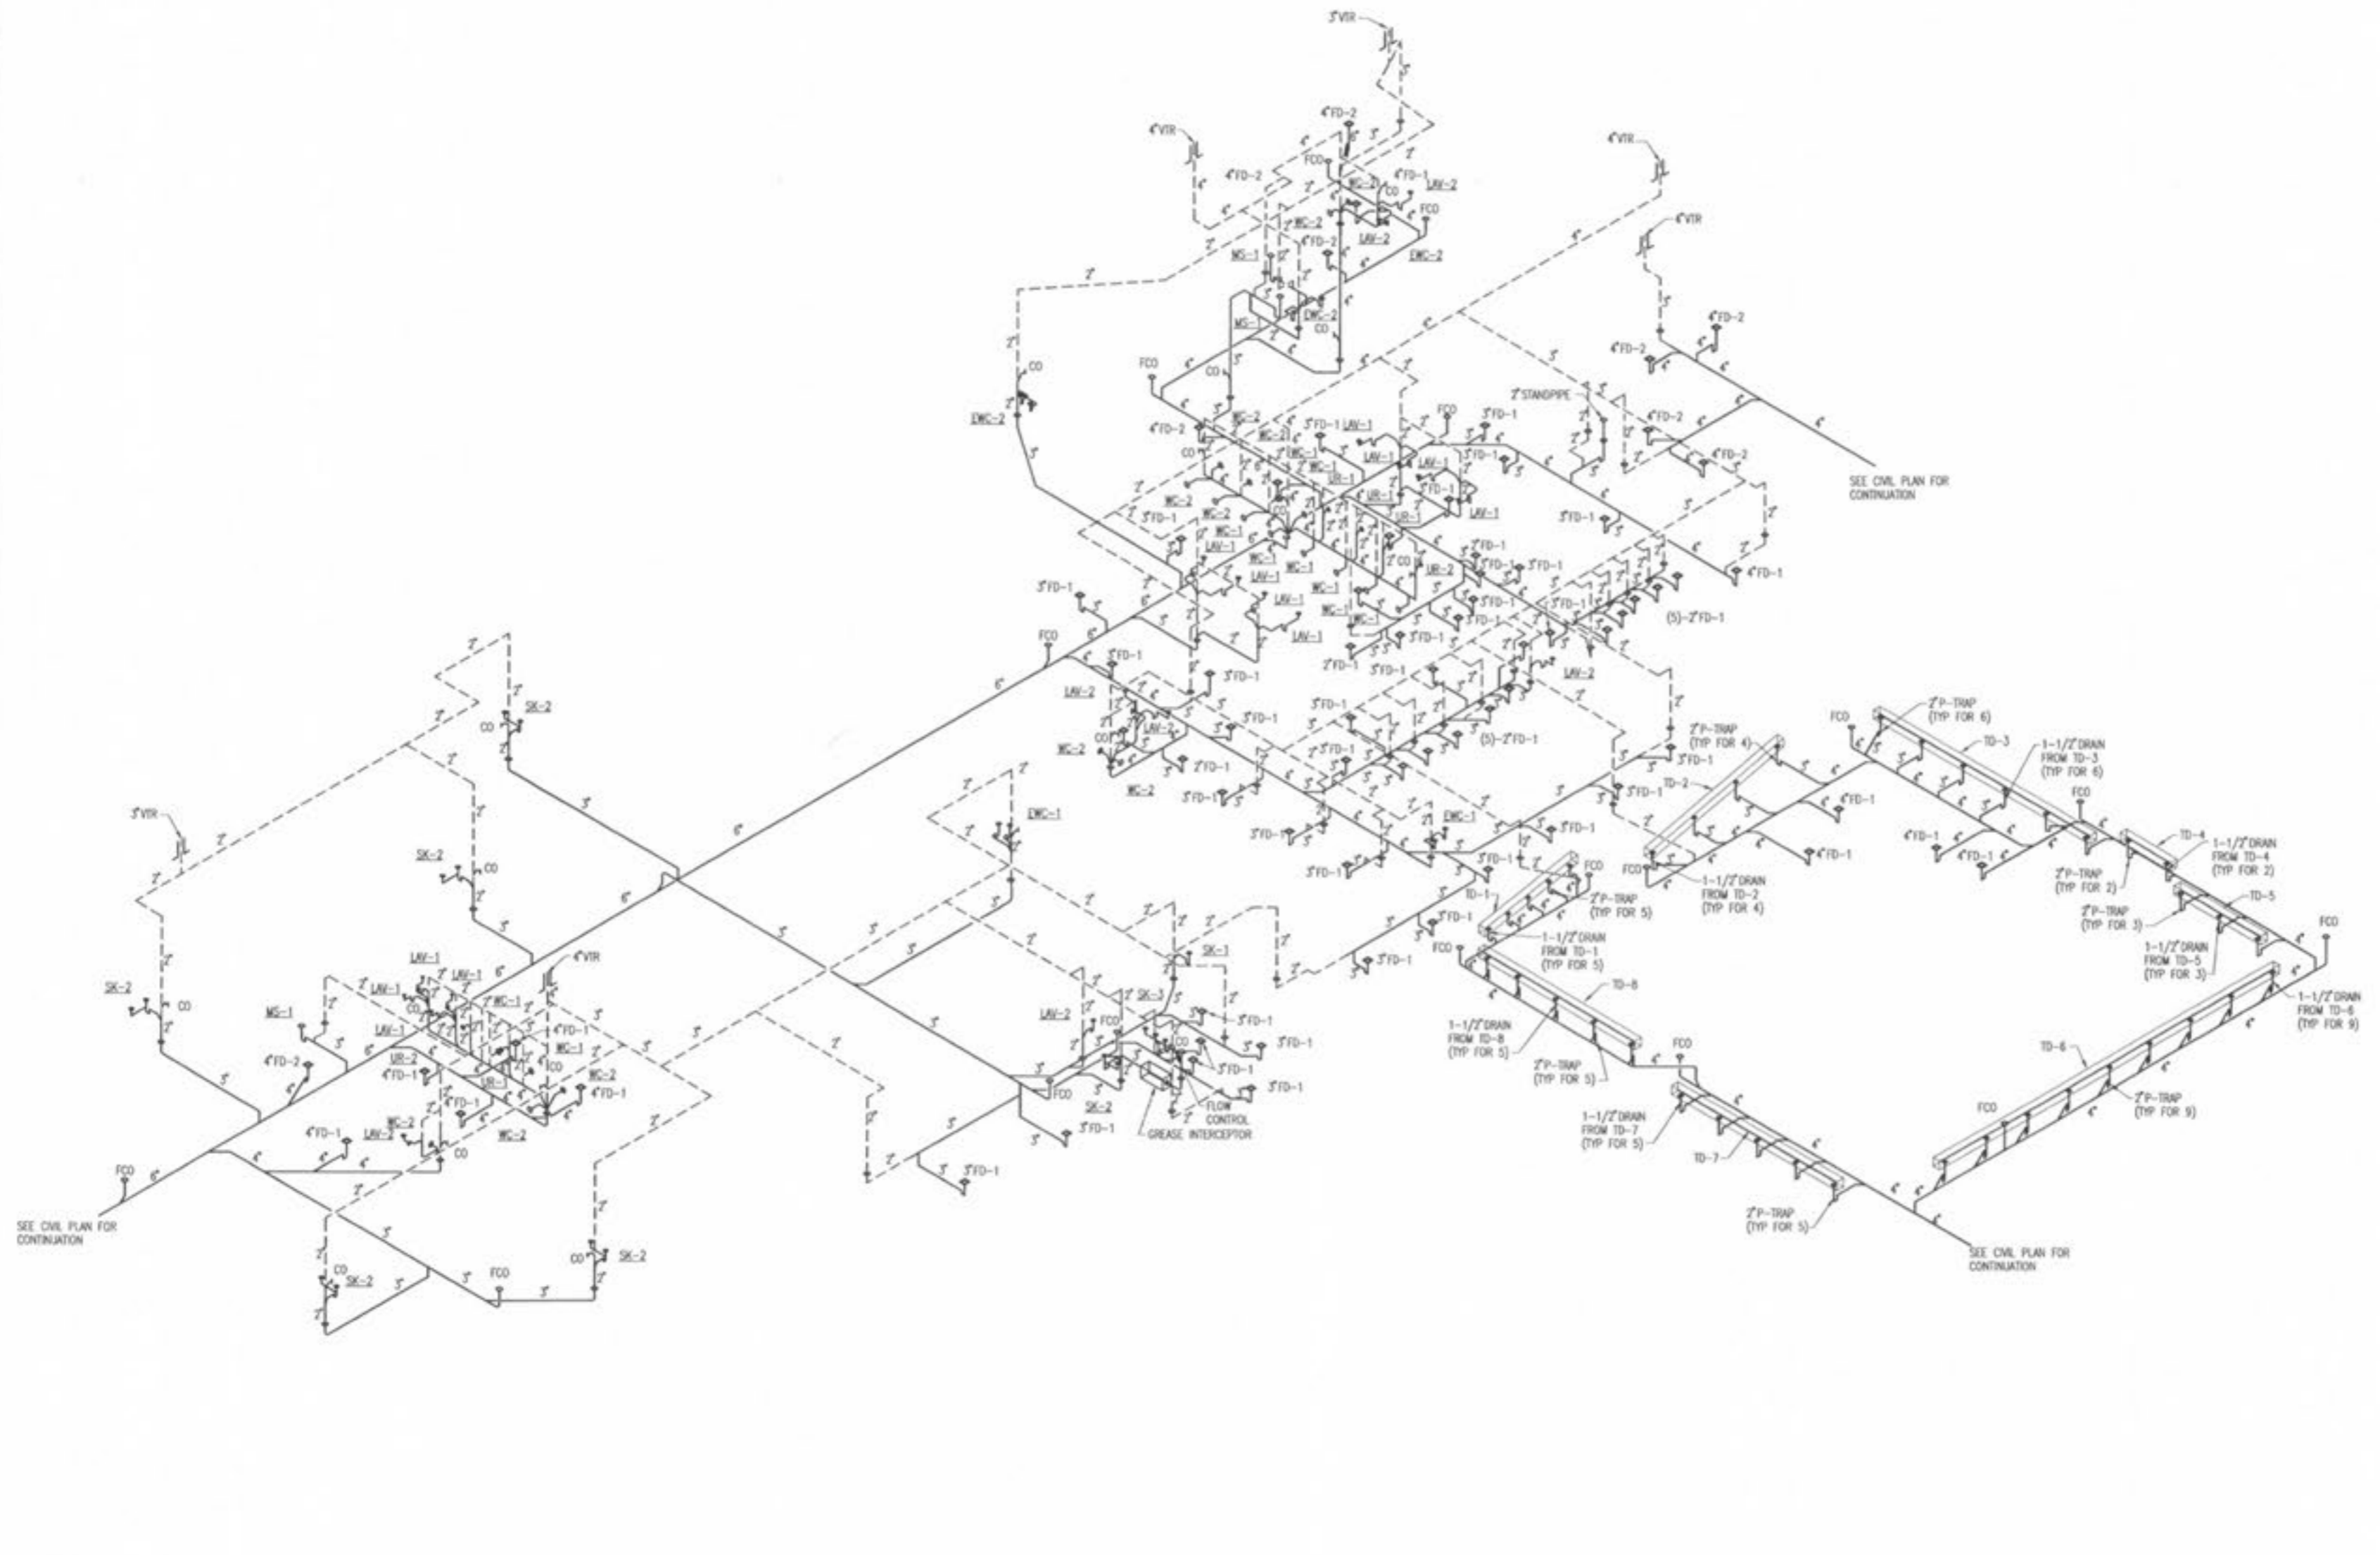

**A1**  
 DRAIN, WASTE AND  
 VENT RISER ISOMETRIC  
 P701 SCALE: NONE