

Revision:
 Date: 12/9/02 By: F.P. Description: ISSUED FOR BID



12-12-02

RENAUD SPIRIT CENTER
 For the City of O'Fallon - Missouri



Key Plan


Scale

Jacobs Project No: F040000

Drawing Title:
**PLUMBING
 WATER RISER
 ISOMETRIC**

Date: DECEMBER 8, 2002

Designed By: J. KABEL
 Drawn By: J. KABEL
 Checked By: P. LANGENFELD
 Drawing No: **P702**

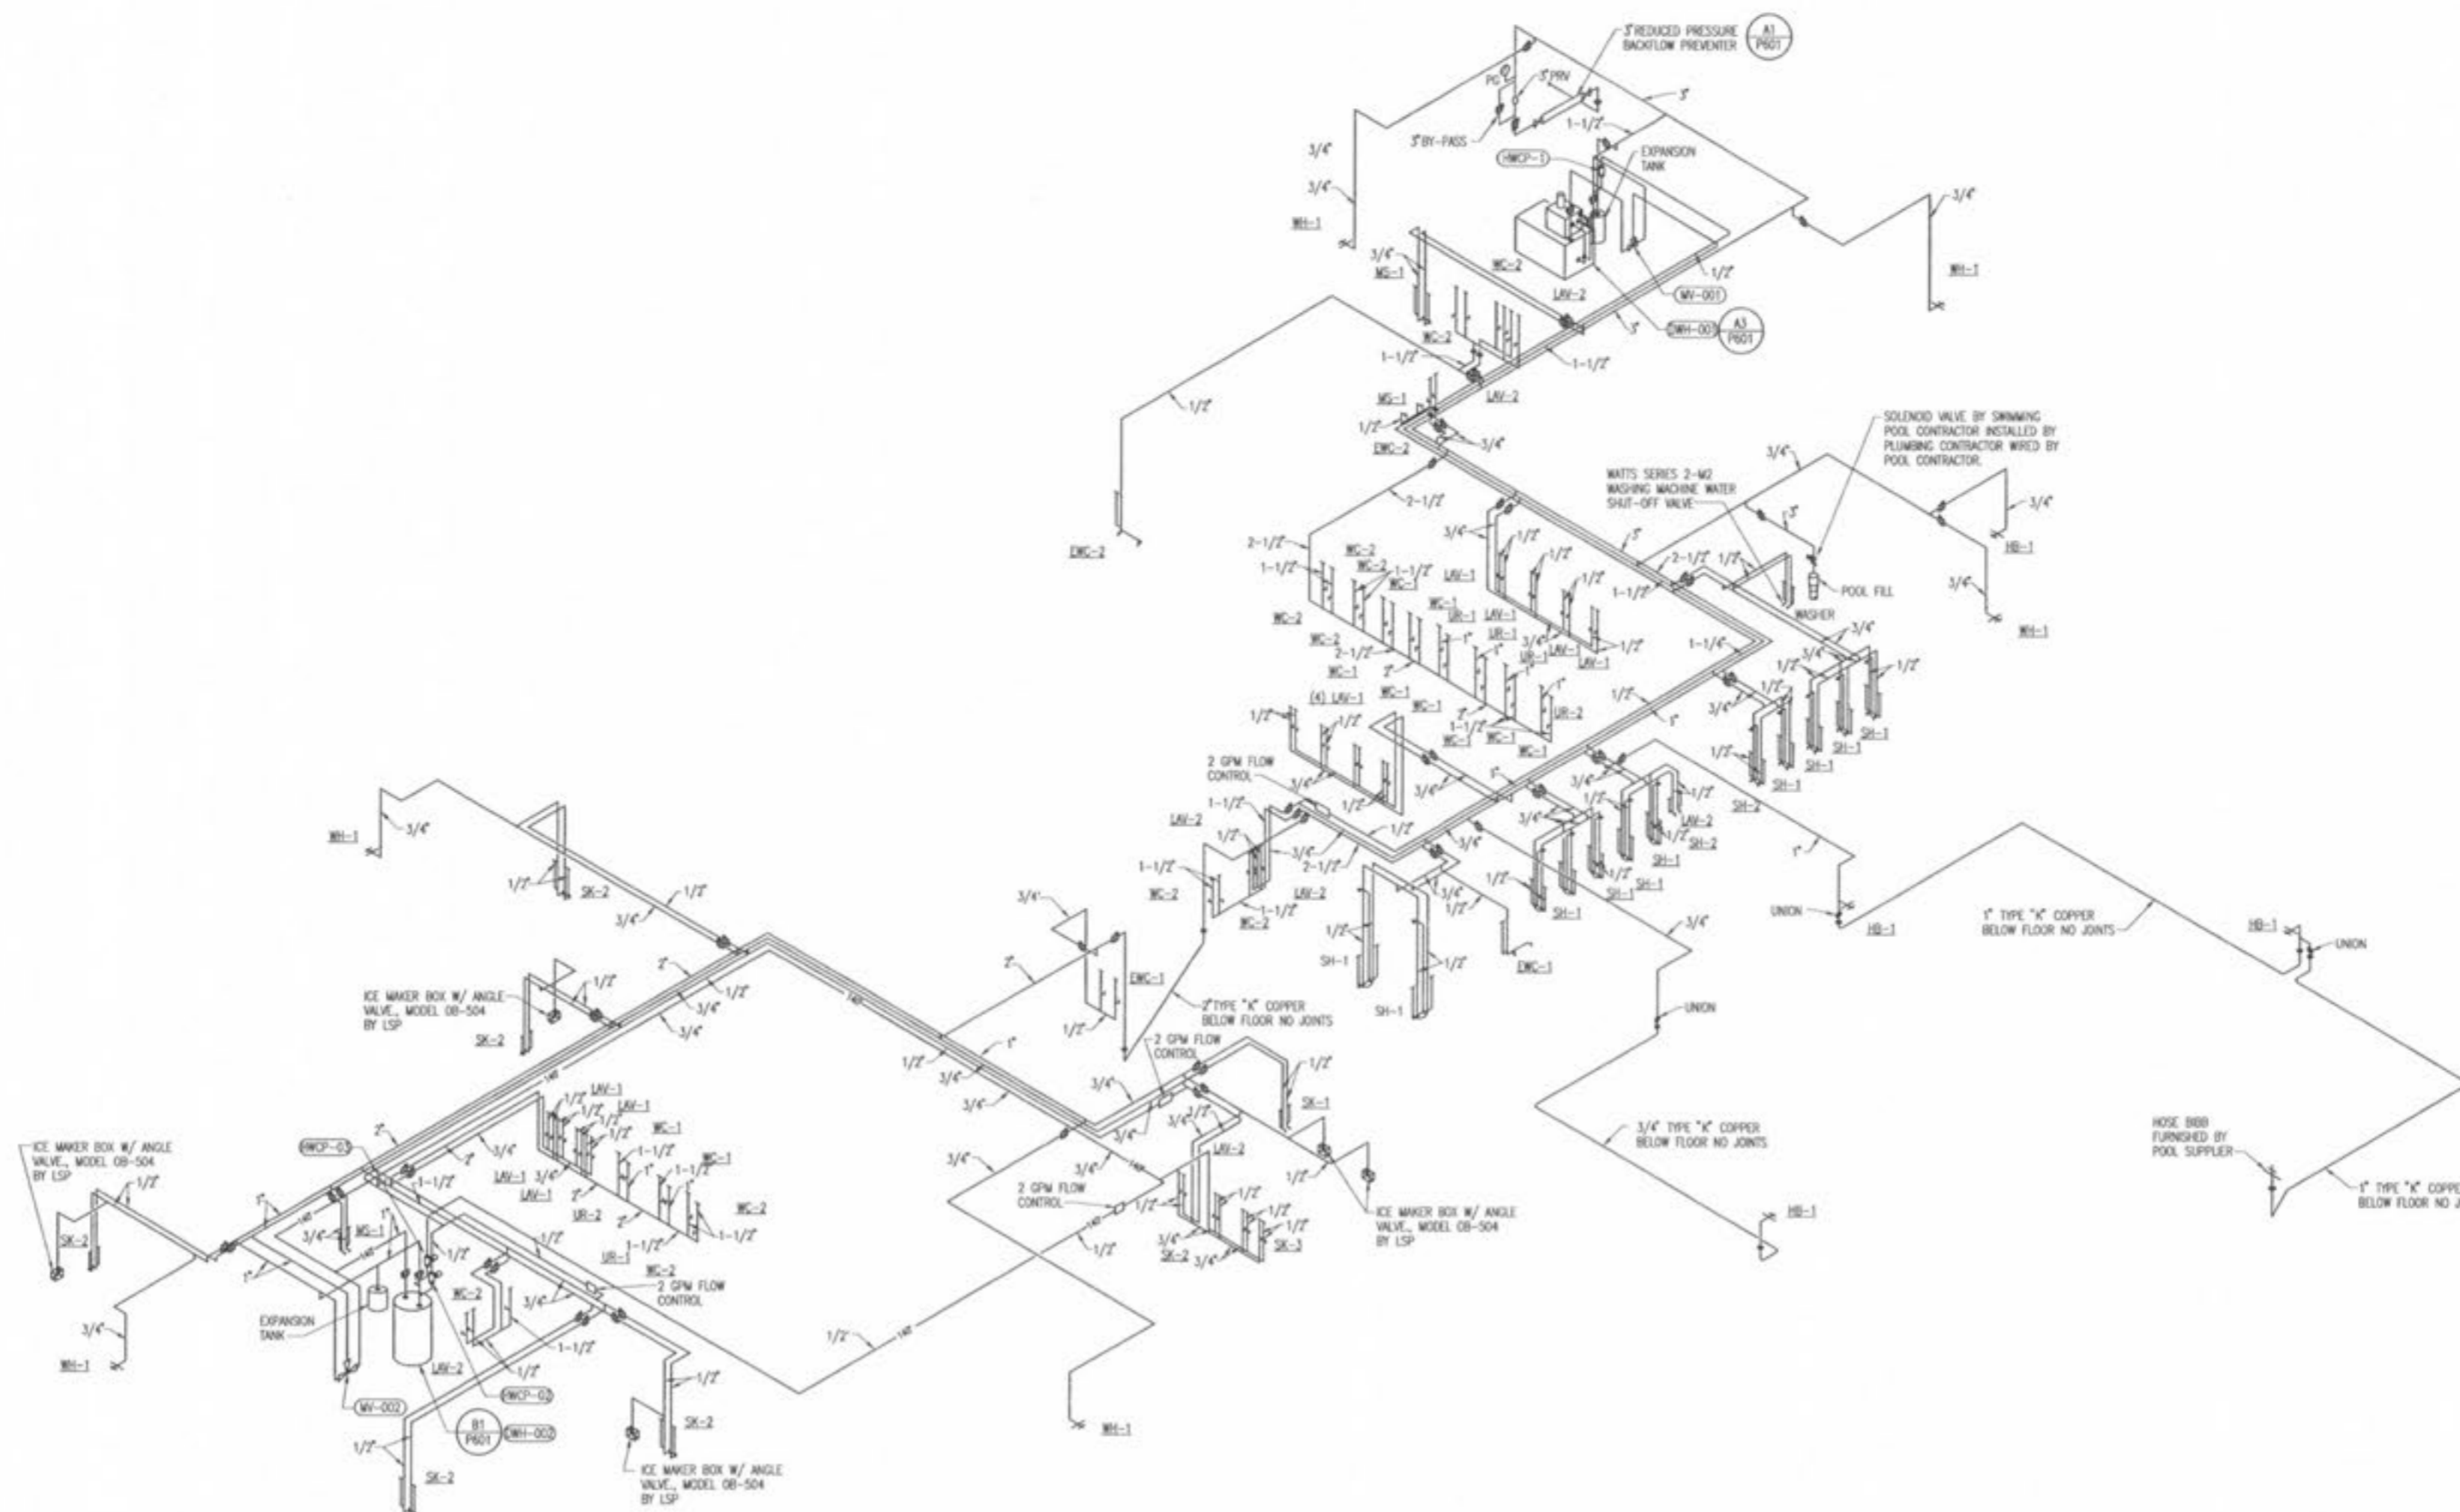

A1 WATER RISER ISOMETRIC
 SCALE: NONE