


- NOTES:
- FOR SYMBOLS, ABBREVIATIONS AND GENERAL NOTES, SEE DRAWING E501.
 - FOR MOUNTING LOCATIONS OF VOICE/DATA OUTLETS SEE CONTROL DESK DETAILS ON DRAWING A705, COORDINATE INSTALLATION WITH CASEWORK CONTRACTOR.
 - 1" CONDUIT TO TELCOM ROOM 105 FOR VOICE CONNECTION.
 - ROUTE 1" EMPTY CONDUIT UNDER FLOOR, UP WALL AND THROUGH COLUMN CHASE AND CONNECT TO SCOREBOARD ADJACENT TO CHASE. SCOREBOARD CONTROL CABLE WILL BE FURNISHED AND INSTALLED IN THIS CONDUIT BY SCOREBOARD SUPPLIER.
 - JUNCTION BOX FOR TELE/DATA CONNECTION TO MODULAR FURNITURE SYSTEM. COORDINATE EXACT LOCATION WITH FURNITURE SUPPLIER.

Revision:
 Date: 12/9/02 By: DAM ISSUED FOR BID




12.13.2002

RENAUD SPIRIT CENTER
 For the City of O'Fallon - Missouri

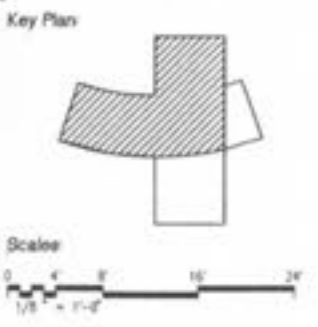

Jacobs Project No: F094900
 Drawing Title: ELECTRICAL FIRST FLOOR NORTH-WEST SYSTEMS PLAN
 Date: DECEMBER 9, 2002
 Designed By: D. MEXNER Drawing No:
 Drawn By: D. MEXNER
 Checked By: F. HERRIT

E501

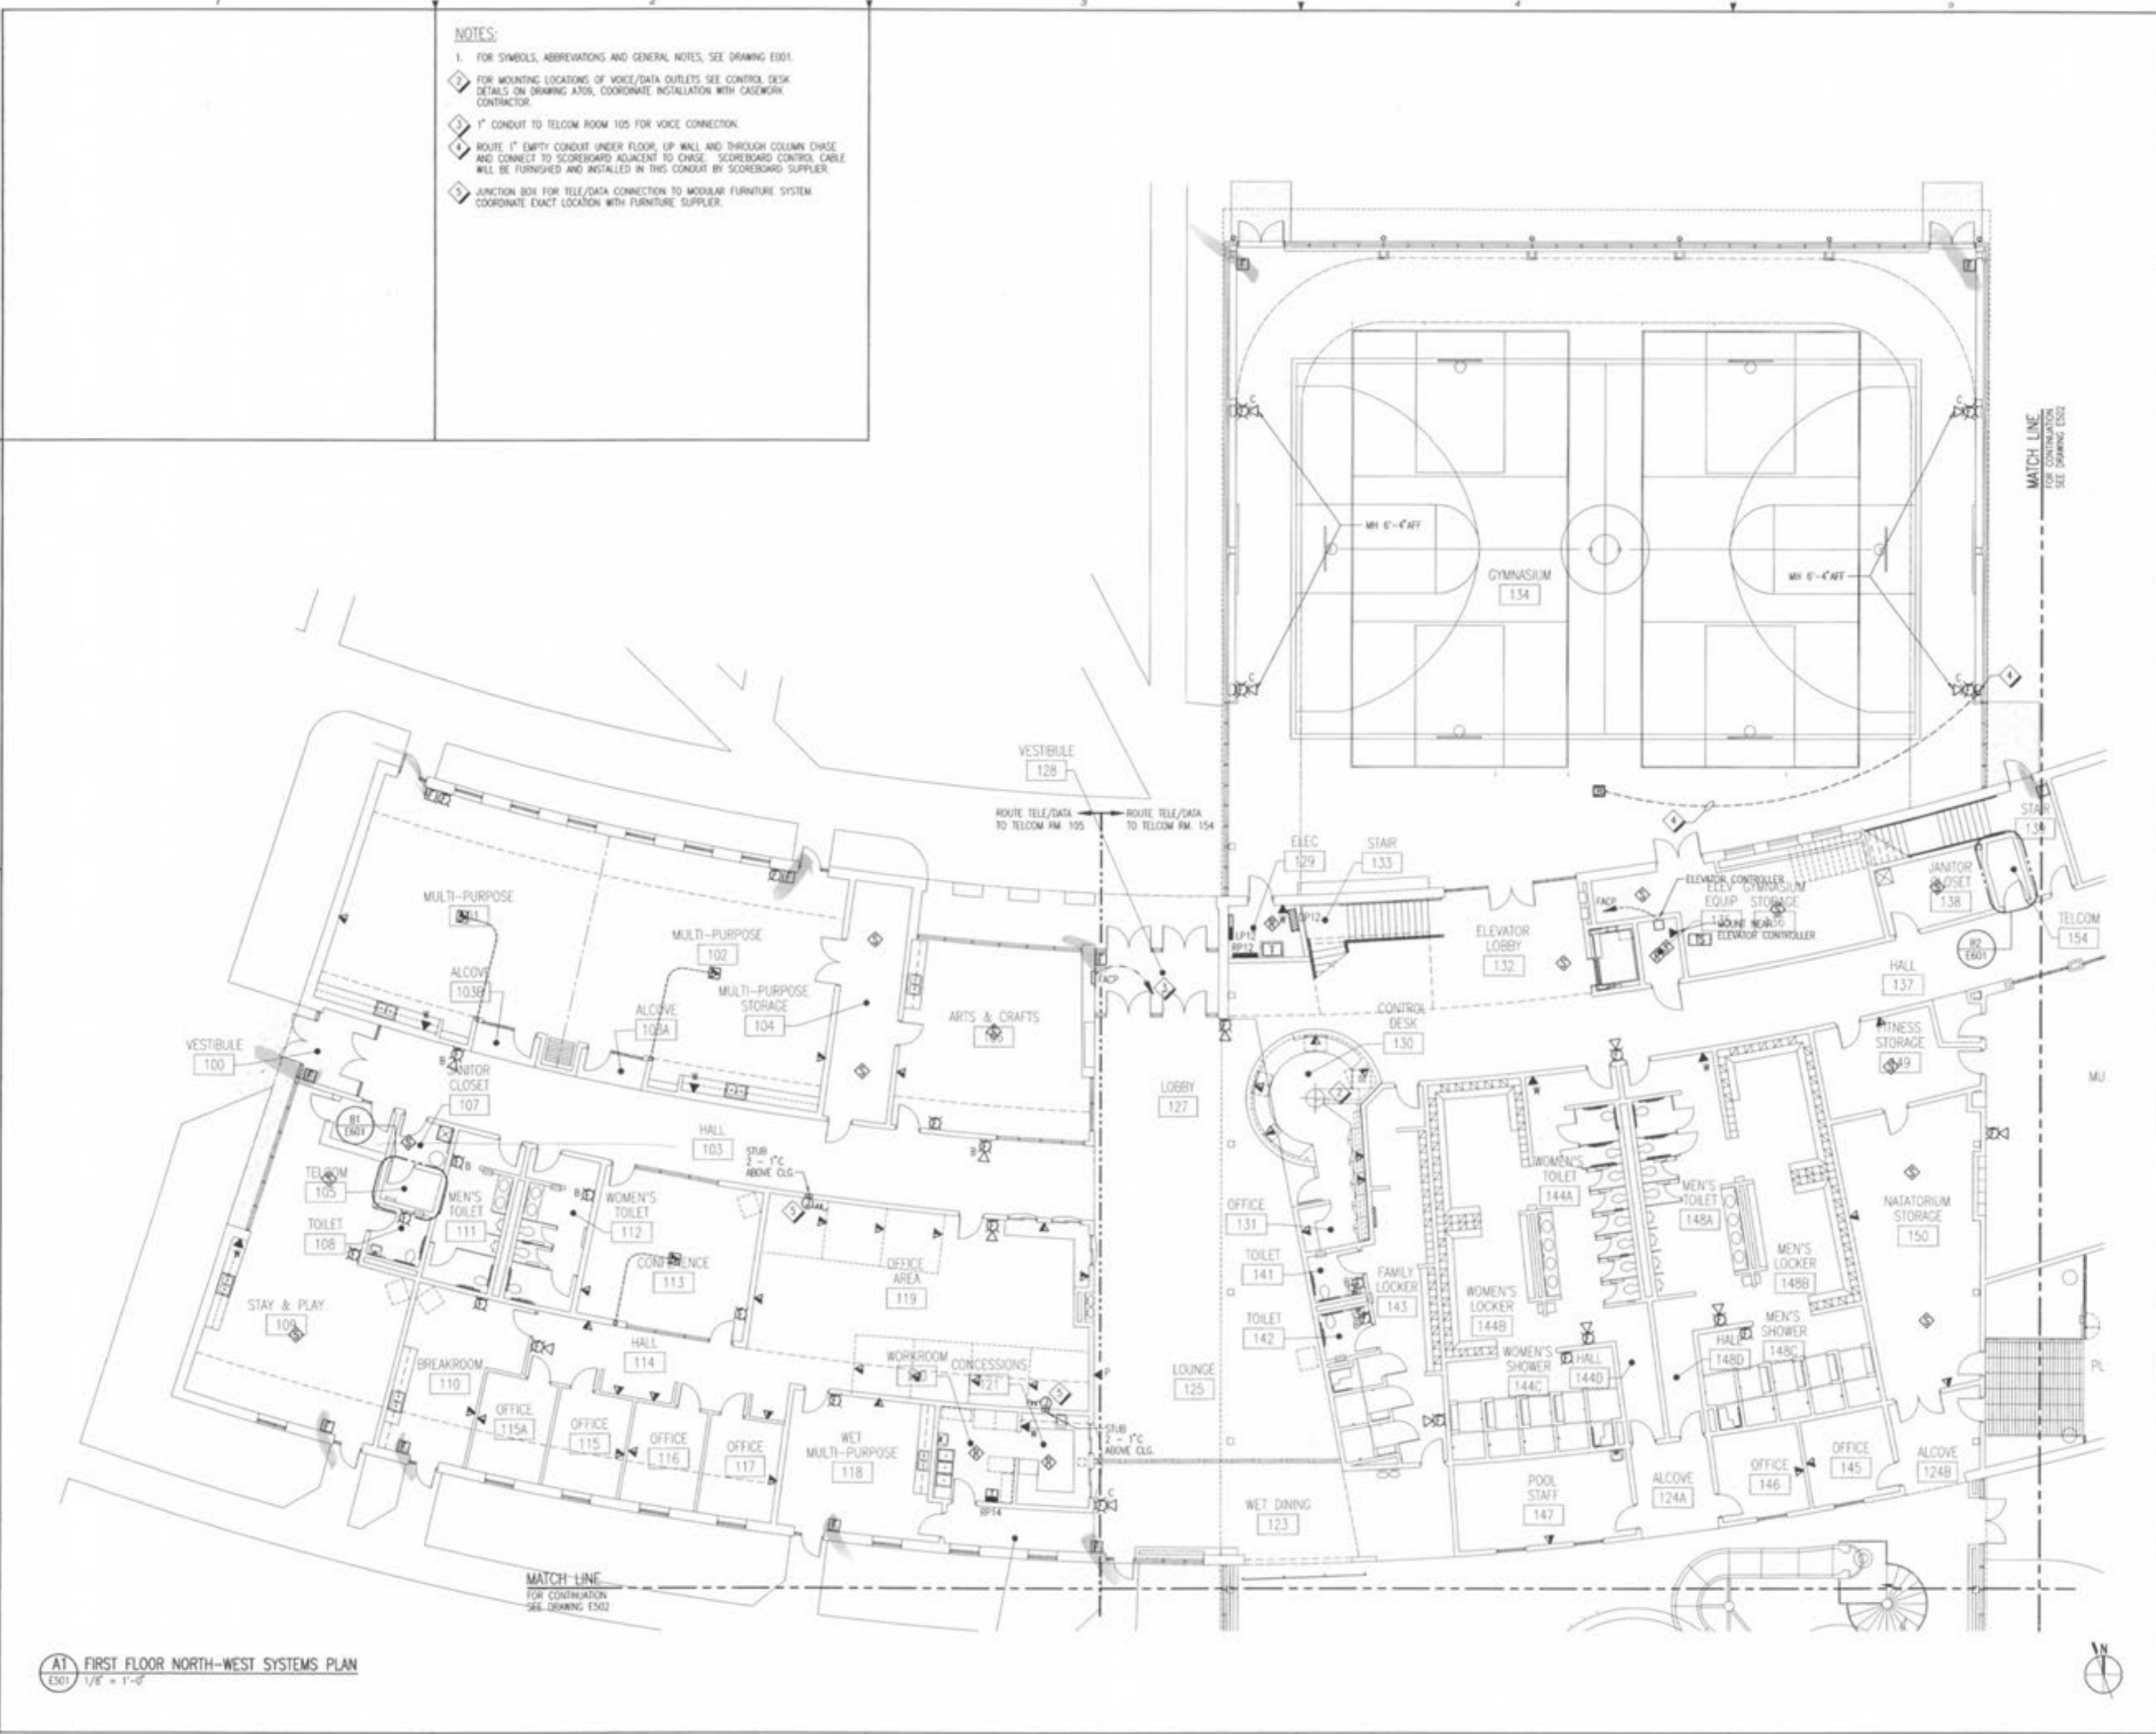

AT FIRST FLOOR NORTH-WEST SYSTEMS PLAN
 E501 1/8" = 1'-0"