


OPERATOR: AMHARRISON
PLOT DATE: 6/27/2018 1:16:03 PM
PAGE SETUP NAME: C:\Users\amharrison\Documents\1759\Existing Conditions And Removal Plan.dwg
SAVE DATE: 6/27/2018 8:32:25 AM

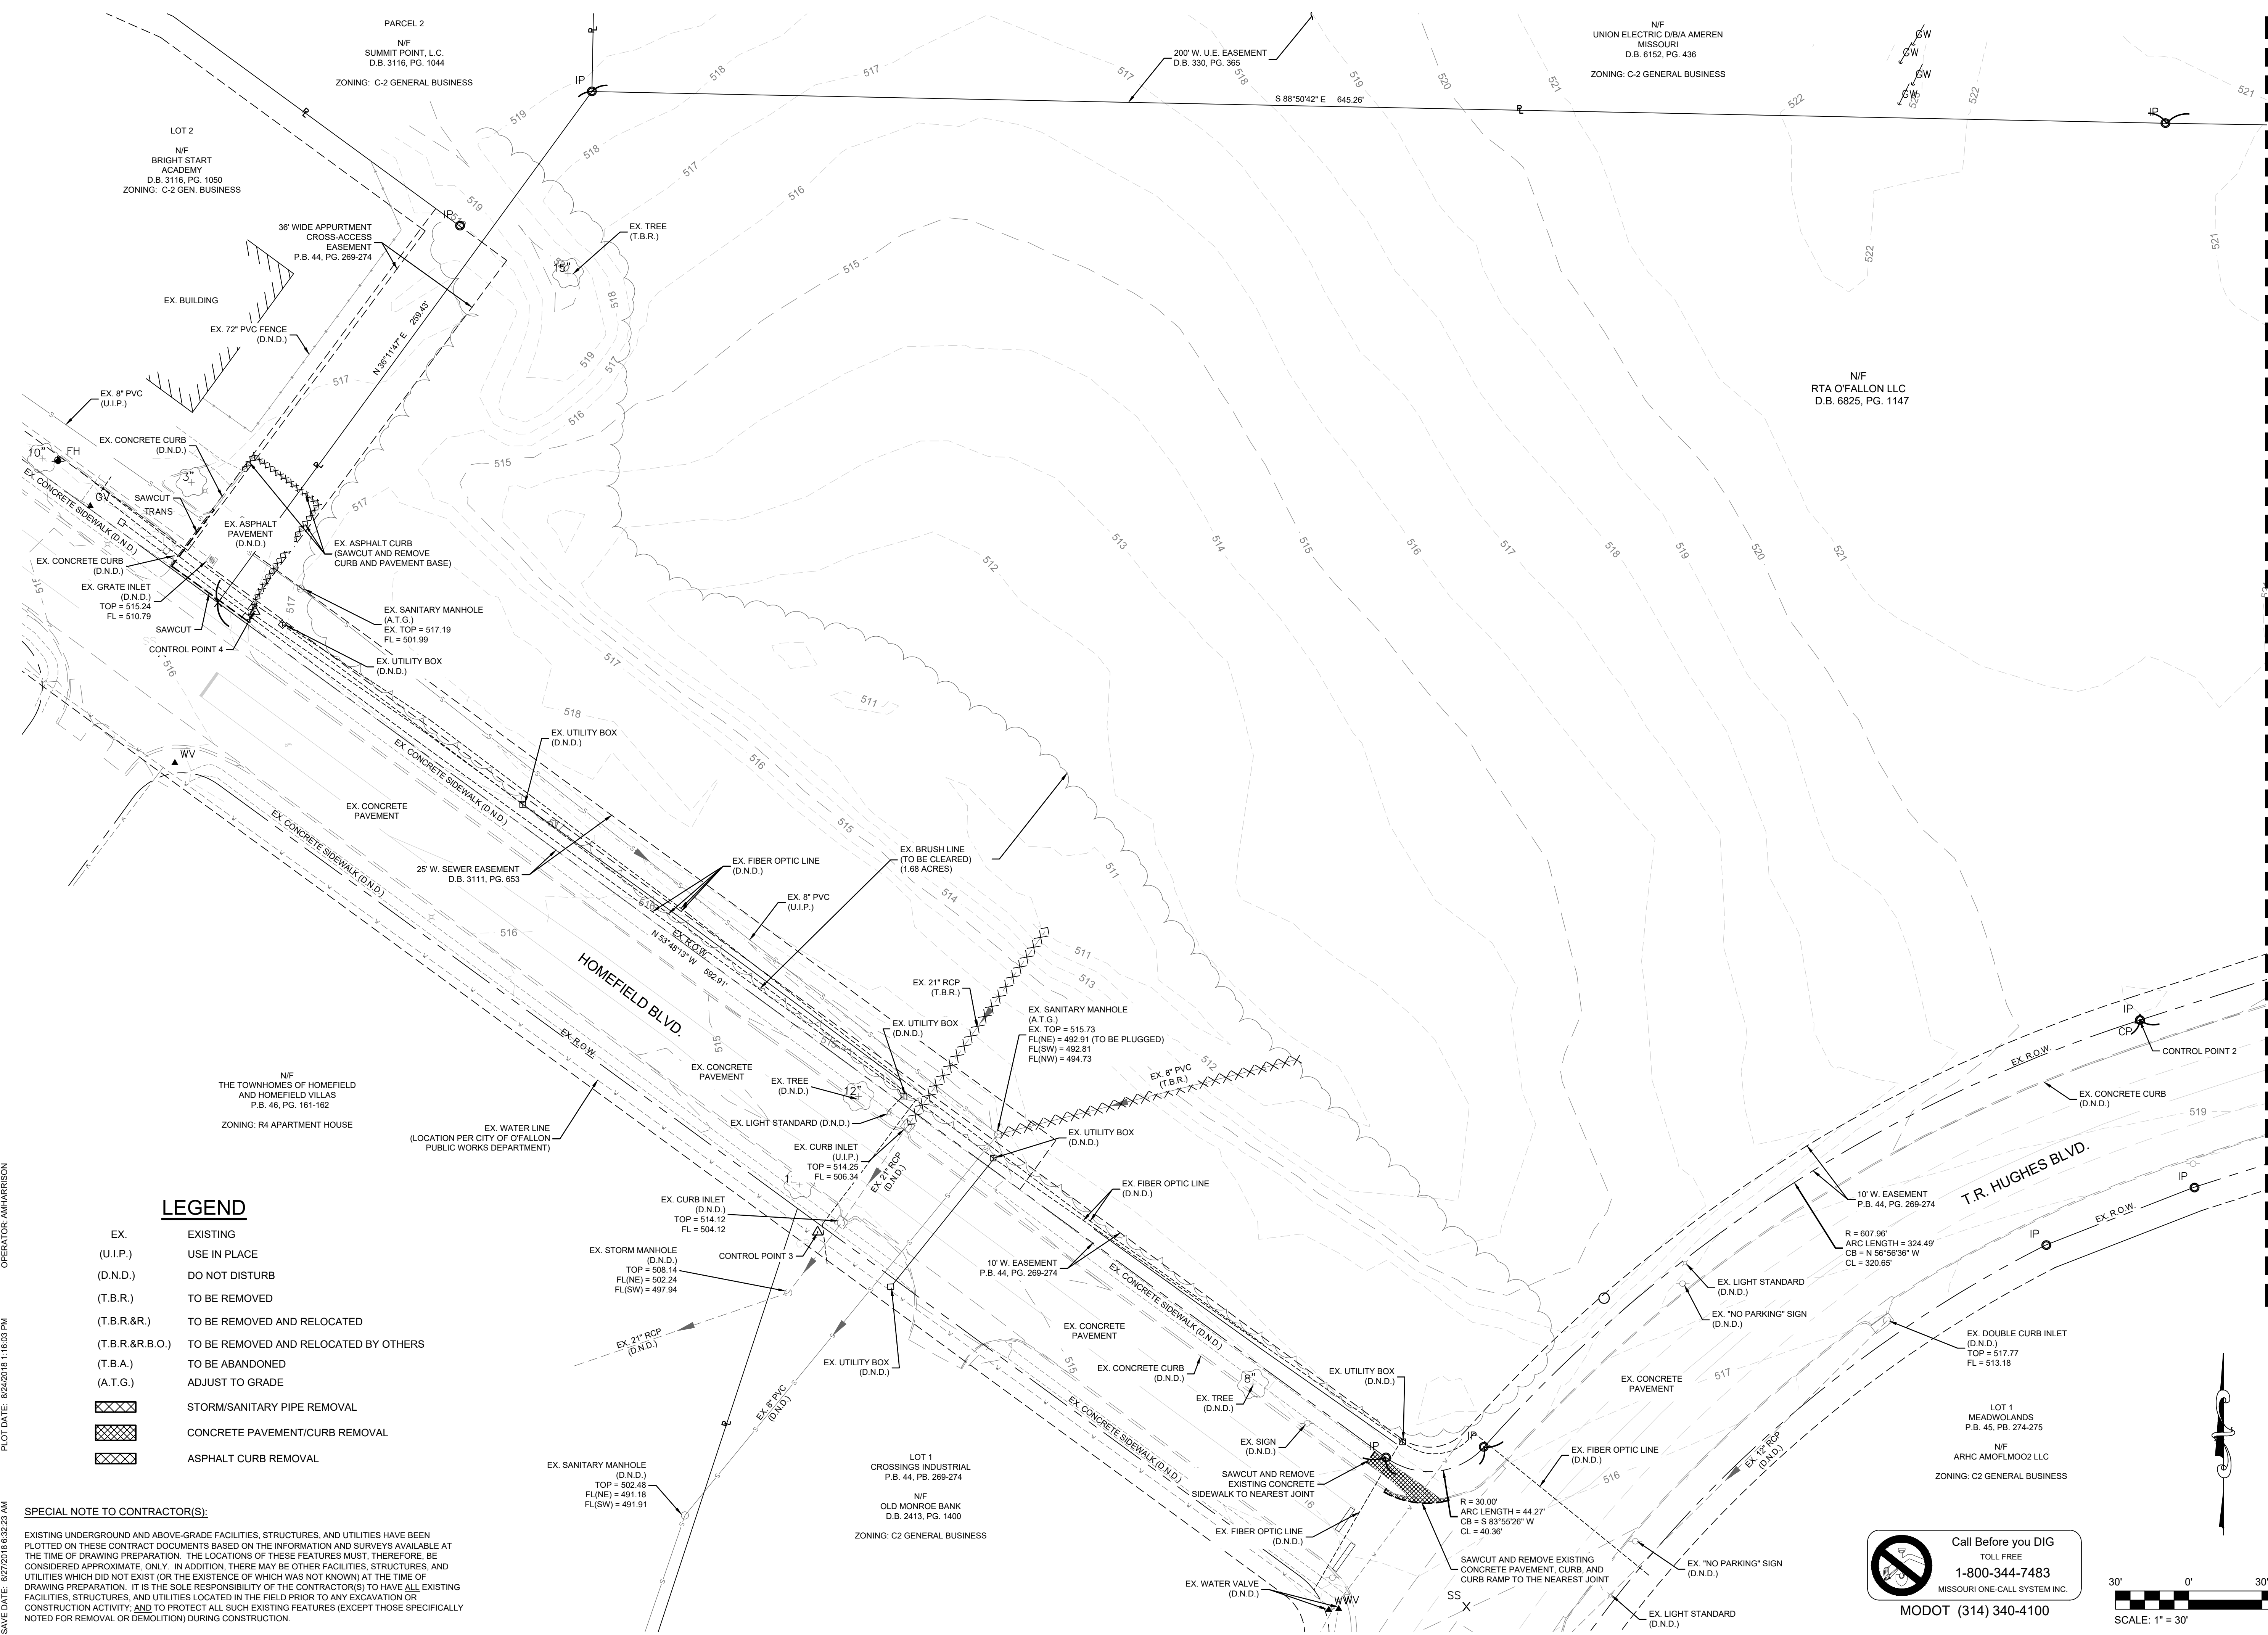

LEGEND

- EX. EXISTING
- (U.I.P.) USE IN PLACE
- (D.N.D.) DO NOT DISTURB
- (T.B.R.) TO BE REMOVED
- (T.B.R.&R.) TO BE REMOVED AND RELOCATED
- (T.B.R.&R.B.O.) TO BE REMOVED AND RELOCATED BY OTHERS
- (T.B.A.) TO BE ABANDONED
- (A.T.G.) ADJUST TO GRADE
- [Hatched Box] STORM/SANITARY PIPE REMOVAL
- [Hatched Box] CONCRETE PAVEMENT/CURB REMOVAL
- [Hatched Box] ASPHALT CURB REMOVAL

SPECIAL NOTE TO CONTRACTOR(S):
EXISTING UNDERGROUND AND ABOVE-GRADE FACILITIES, STRUCTURES, AND UTILITIES HAVE BEEN PLOTTED ON THESE CONTRACT DOCUMENTS BASED ON THE INFORMATION AND SURVEYS AVAILABLE AT THE TIME OF DRAWING PREPARATION. THE LOCATIONS OF THESE FEATURES MUST, THEREFORE, BE CONSIDERED APPROXIMATE, ONLY. IN ADDITION, THERE MAY BE OTHER FACILITIES, STRUCTURES, AND UTILITIES WHICH DID NOT EXIST (OR THE EXISTENCE OF WHICH WAS NOT KNOWN) AT THE TIME OF DRAWING PREPARATION. IT IS THE SOLE RESPONSIBILITY OF THE CONTRACTOR(S) TO HAVE ALL EXISTING FACILITIES, STRUCTURES, AND UTILITIES LOCATED IN THE FIELD PRIOR TO ANY EXCAVATION OR CONSTRUCTION ACTIVITY, AND TO PROTECT ALL SUCH EXISTING FEATURES (EXCEPT THOSE SPECIFICALLY NOTED FOR REMOVAL OR DEMOLITION) DURING CONSTRUCTION.

PRINTS ISSUED
05/11/18 - Permit Set
REVISIONS:

HORNER SHIFRIN
101 LAURA V. DR., STE. 101, O'FALLON, MO 63366-3991
636-329-9296 • FAX 636-329-2910 • WWW.HORNERSHIFRIN.COM
DISCIPLINE: PROFESSIONAL ENGINEERING
CERTIFICATE OF AUTHORITY: 000159
EXPIRATION DATE: DECEMBER 31, 2018

STATE OF MISSOURI
APRIL GEISMANN
PROFESSIONAL ENGINEER
NUMBER E-2001004592
7/18/18
Name: April Geismann
Discipline: Civil Engineer
License No. E2001004592
Expiration Date: 12/31/2019

MATCHLINE (SEE SHEET C2.2)

RENEW O'FALLON
T.R. HUGHES BLVD
O'FALLON, MO 63366

SHEET TITLE: EXISTING CONDITIONS AND REMOVAL PLAN

PROJECT NUMBER: 17050

SHEET NUMBER:

C2.1

DRAWN BY: AMH CHECKED BY: AMG

Call Before you DIG
TOLL FREE
1-800-344-7483
MISSOURI ONE-CALL SYSTEM INC.
MODOT (314) 340-4100

