


WATER MAIN 1 PROFILE

SCALES:
 1" = 20' HORIZONTAL
 1" = 5' VERTICAL

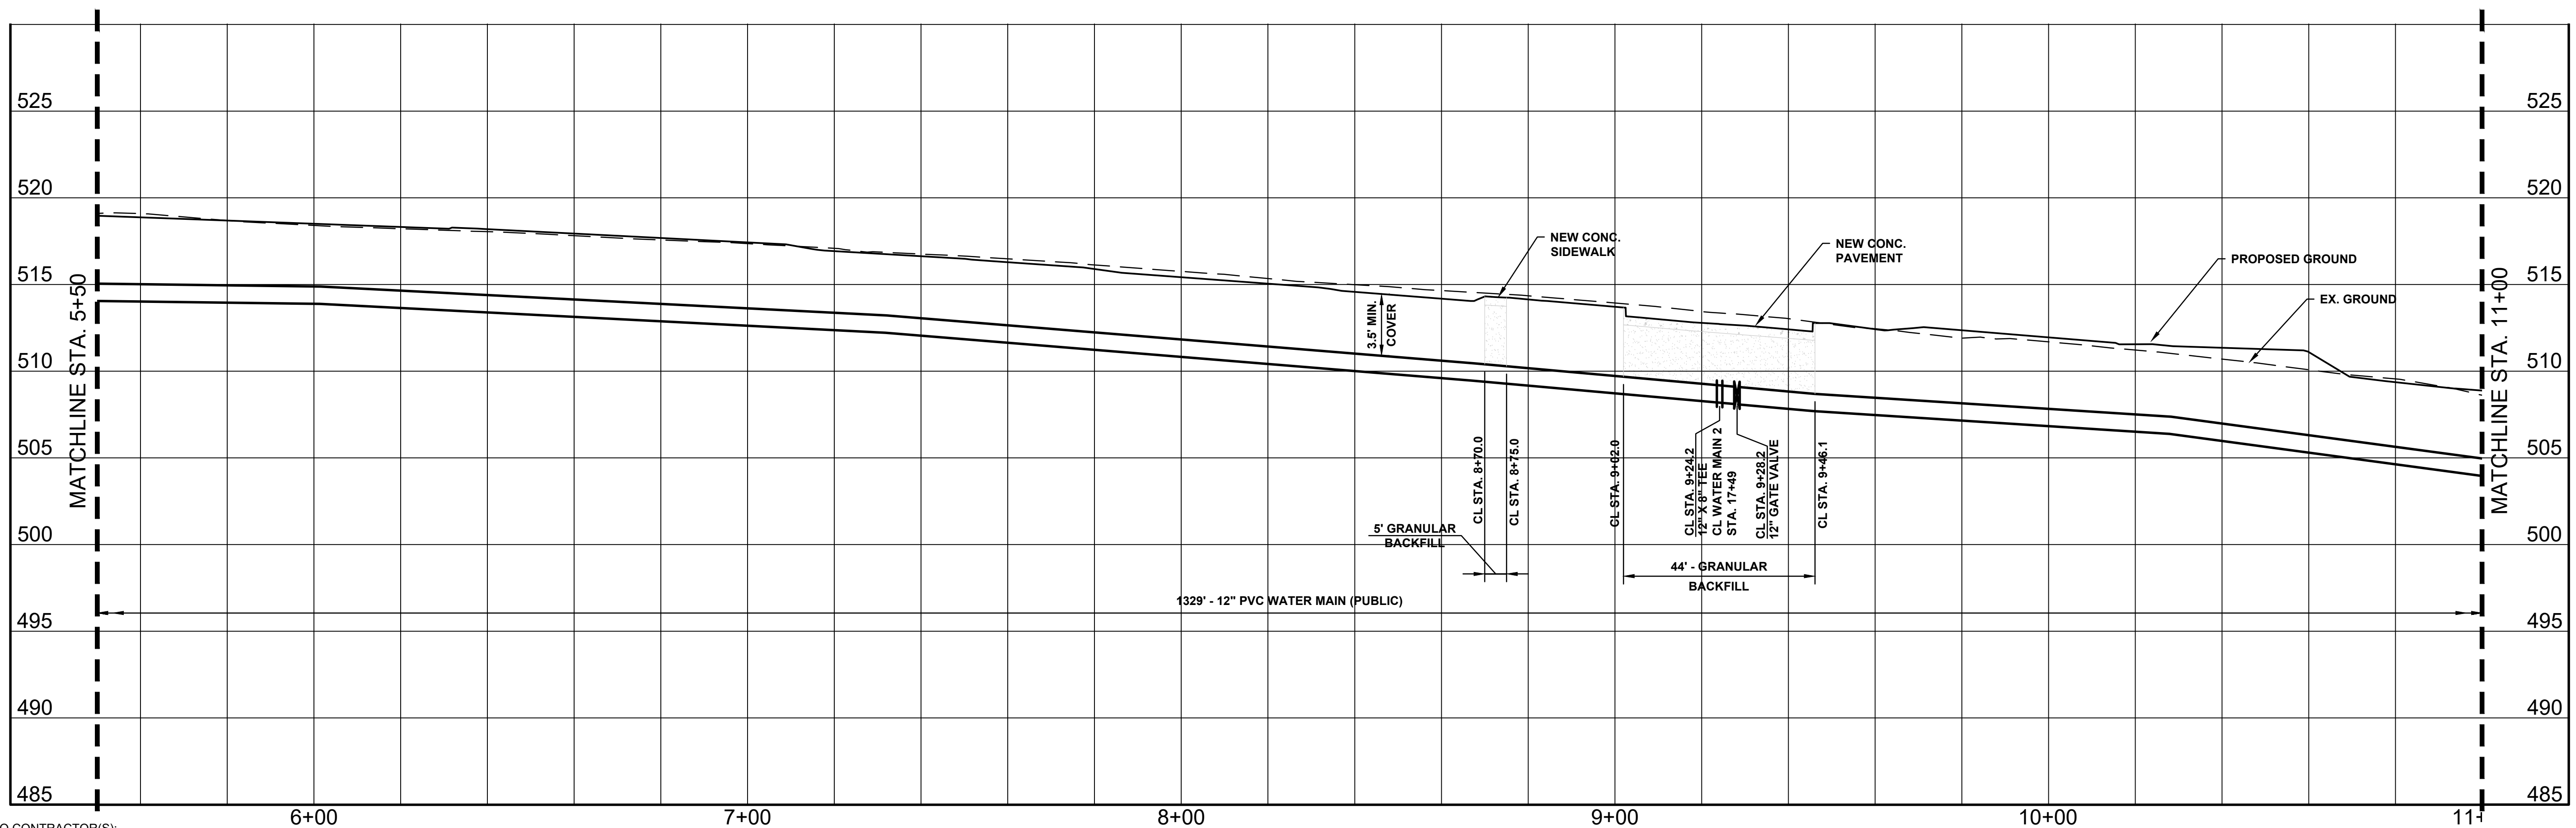

WATER MAIN 1 PROFILE

SCALES:
 1" = 20' HORIZONTAL
 1" = 5' VERTICAL


OPERATOR: AMHARRISON
 DWG: C:\pwworking\aharrison\dwg\1759\Water Main Profiles.dwg
 CTR: Trans-sti.ctb
 PLOT DATE: 6/27/2018 7:40:05 AM
 PLOT DATE: 6/27/2018 1:36:38 PM

SPECIAL NOTE TO CONTRACTOR(S):
 EXISTING UNDERGROUND AND ABOVE-GRADE FACILITIES, STRUCTURES, AND UTILITIES HAVE BEEN PLOTTED ON THESE CONTRACT DOCUMENTS BASED ON THE INFORMATION AND SURVEYS AVAILABLE AT THE TIME OF DRAWING PREPARATION. THE LOCATIONS OF THESE FEATURES MUST, THEREFORE, BE CONSIDERED APPROXIMATE, ONLY. IN ADDITION, THERE MAY BE OTHER FACILITIES, STRUCTURES, AND UTILITIES WHICH DID NOT EXIST (OR THE EXISTENCE OF WHICH WAS NOT KNOWN) AT THE TIME OF DRAWING PREPARATION. IT IS THE SOLE RESPONSIBILITY OF THE CONTRACTOR(S) TO HAVE ALL EXISTING FACILITIES, STRUCTURES, AND UTILITIES LOCATED IN THE FIELD PRIOR TO ANY EXCAVATION OR CONSTRUCTION ACTIVITY, AND TO PROTECT ALL SUCH EXISTING FEATURES (EXCEPT THOSE SPECIFICALLY NOTED FOR REMOVAL OR DEMOLITION) DURING CONSTRUCTION.



PRINTS ISSUED
 05/11/18 - Permit Set
 REVISIONS:

HORNER SHIFRIN
 101 LAURA V. DR., STE. 101, OFALLON, MO 63366-2891
 636-329-8286 • FAX 636-329-2810 • WWW.HORNERSHIFRIN.COM
 DISCIPLINE: PROFESSIONAL ENGINEERING
 CERTIFICATE OF AUTHORITY: 000159
 EXPIRATION DATE: DECEMBER 31, 2018

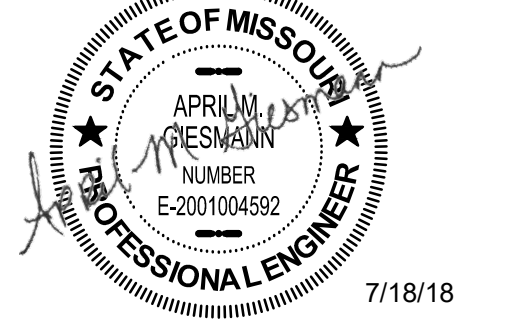

Name: April Geismann
 Discipline: Civil Engineer
 License No. E2001004592
 Expiration Date: 12/31/2019

RENEW O'FALLON
T.R. HUGHES BLVD
O'FALLON, MO 63366

SHEET TITLE: WATER MAIN PROFILES
 PROJECT NUMBER: 17050
 SHEET NUMBER:

C9.1

DRAWN BY: BDV CHECKED BY: LEF