


FINAL SURVEY SURVEYED BY DATE
 PLOTTED BY DATE
 NOTE BOOK NO. NO. NO.
 TEMPLATE NO. NO.
 AREAS CHECKED

ORIGINAL SURVEY SURVEYED BY DATE
 PLOTTED BY DATE
 NOTE BOOK NO. NO. NO.
 TEMPLATE NO. NO.
 AREAS CHECKED

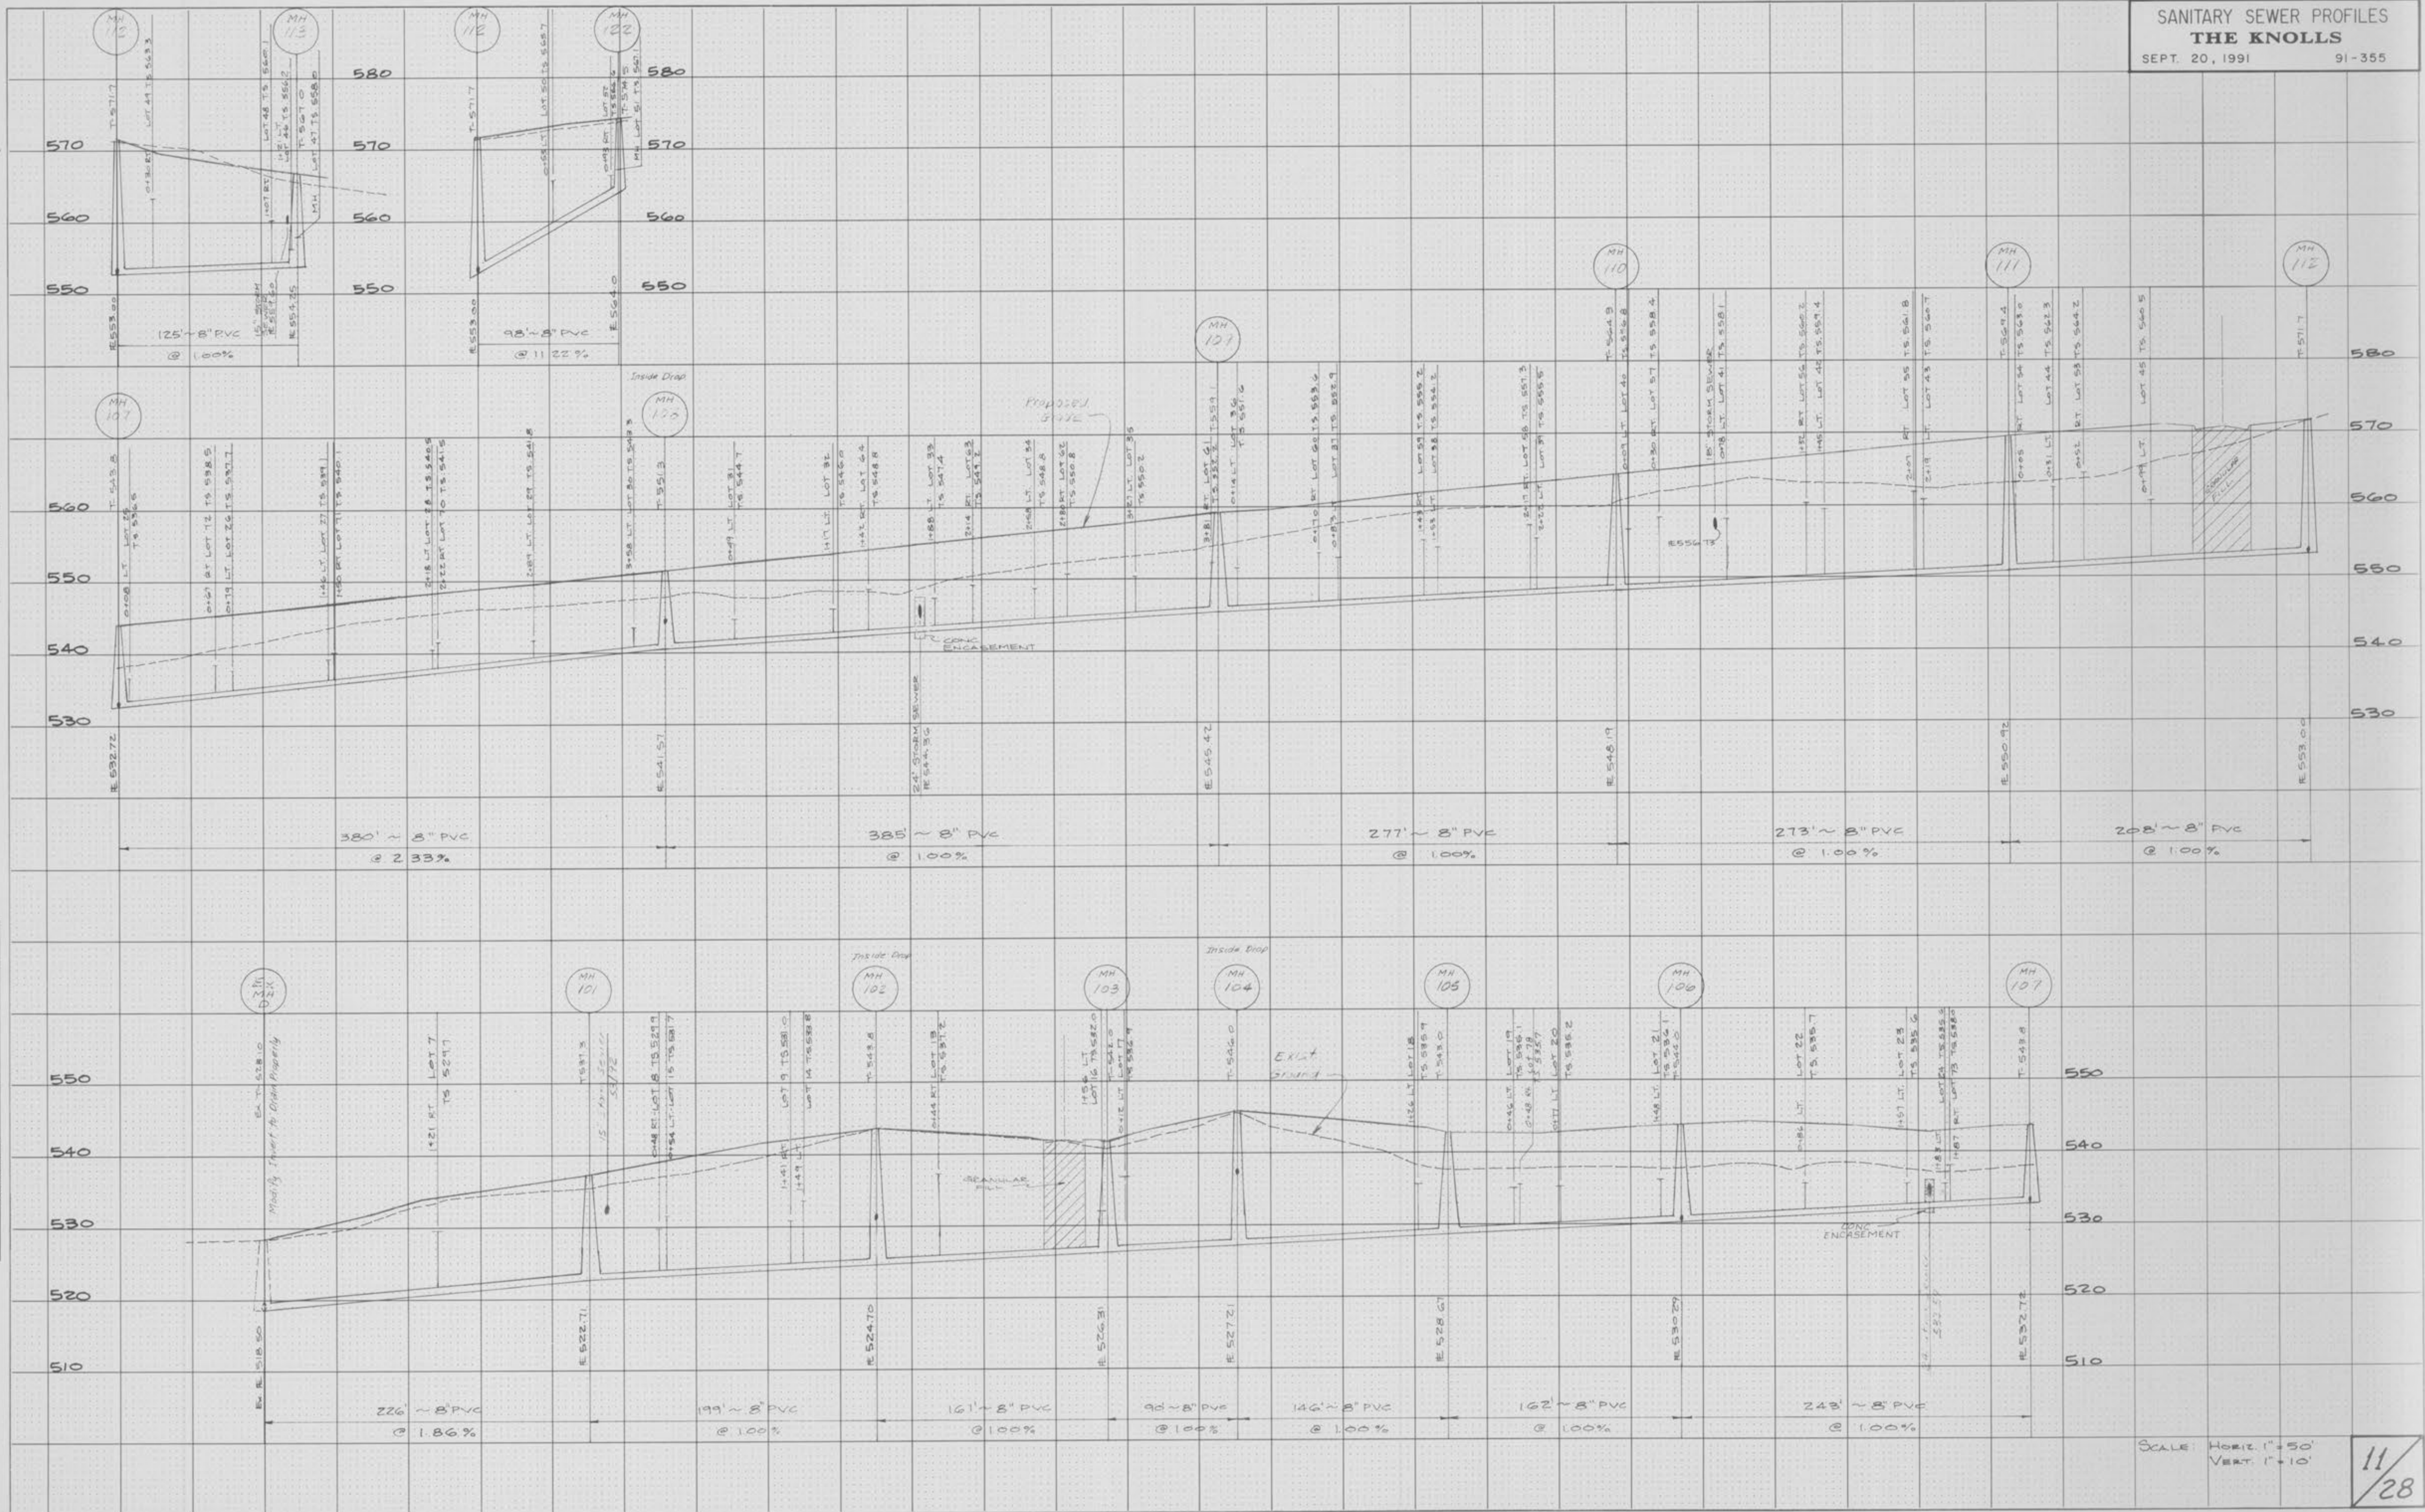

SCALE: HORIZ. 1"=50'
 VERT. 1"=10'