


FINAL SURVEY
 DATE: _____ BY: _____
 SURVEYED: _____
 NOTE BOOK: _____
 TEMPLATE: _____
 AREAS CHECKED: _____

ORIGINAL SURVEY
 DATE: _____ BY: _____
 SURVEYED: _____
 NOTE BOOK: _____
 TEMPLATE: _____
 AREAS CHECKED: _____

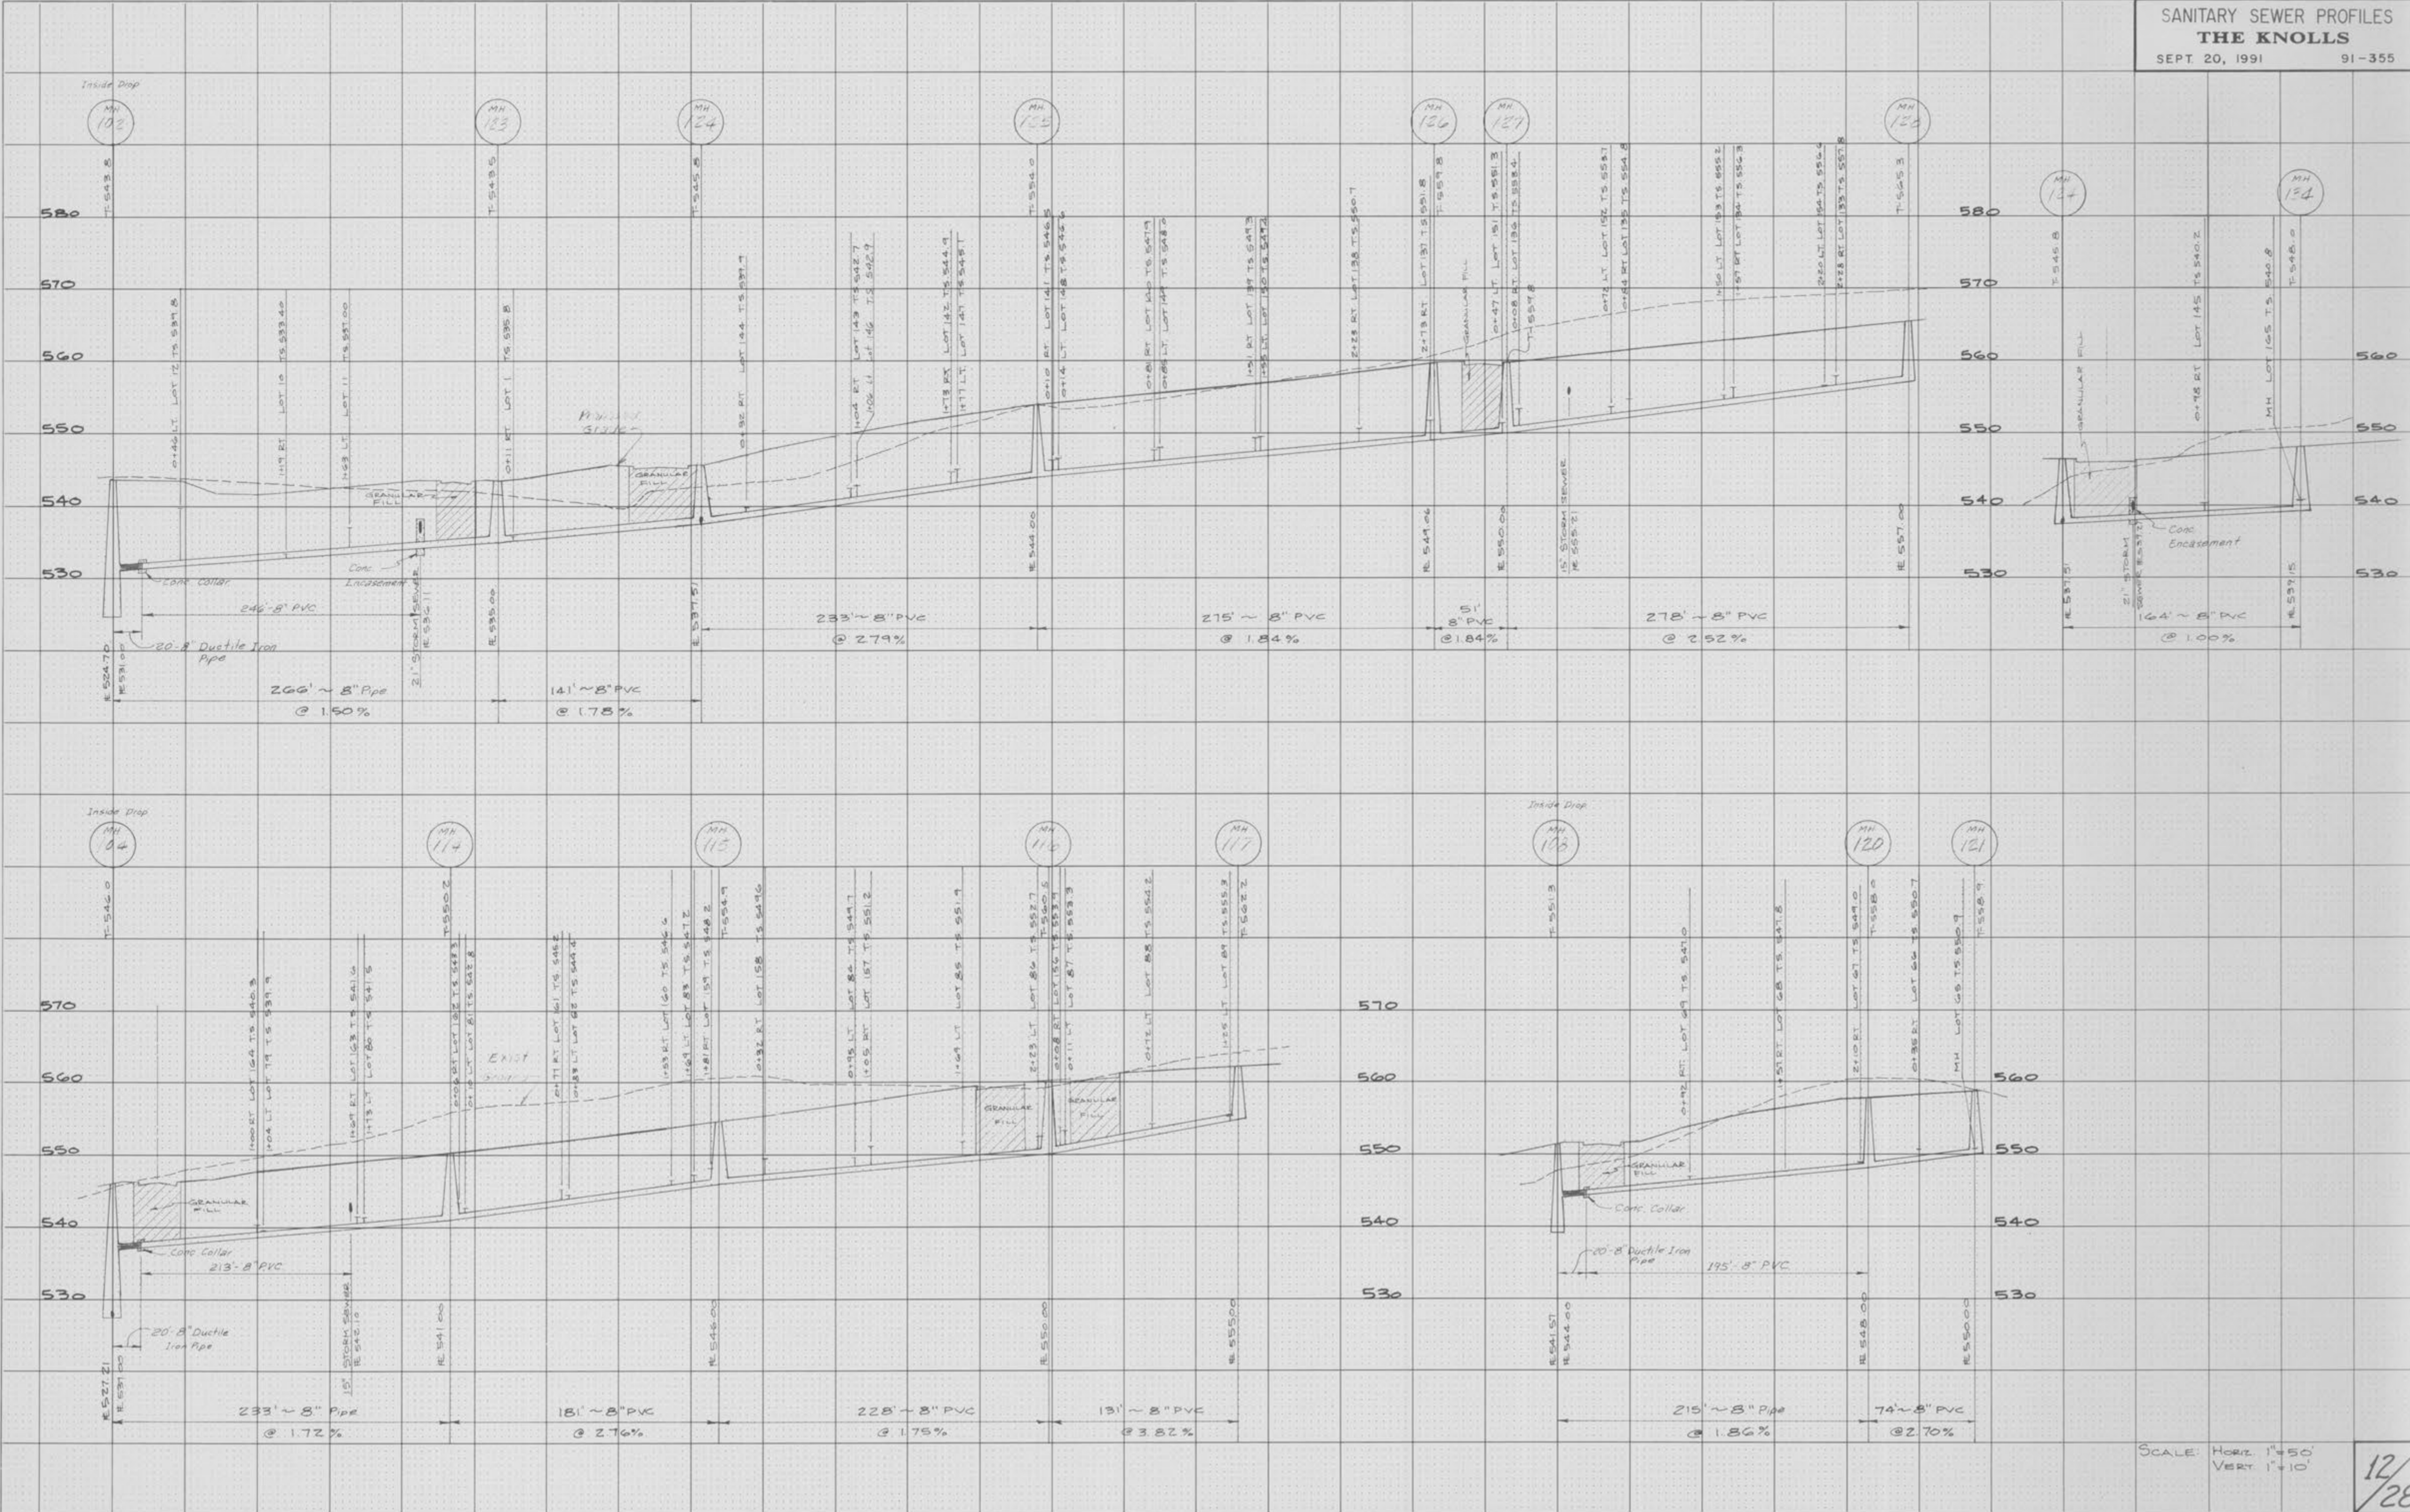

SCALE: HORIZ 1"=50'
 VERT 1"=10'

12/28