


FINAL SURVEY
 SURVEYED, PLOTTED, CHECKED, RECALCULATED, NOTE BOOK, RECALCULATED, AREAS CHECKED.

ORIGINAL SURVEY
 SURVEYED, PLOTTED, CHECKED, RECALCULATED, NOTE BOOK, RECALCULATED, AREAS CHECKED.

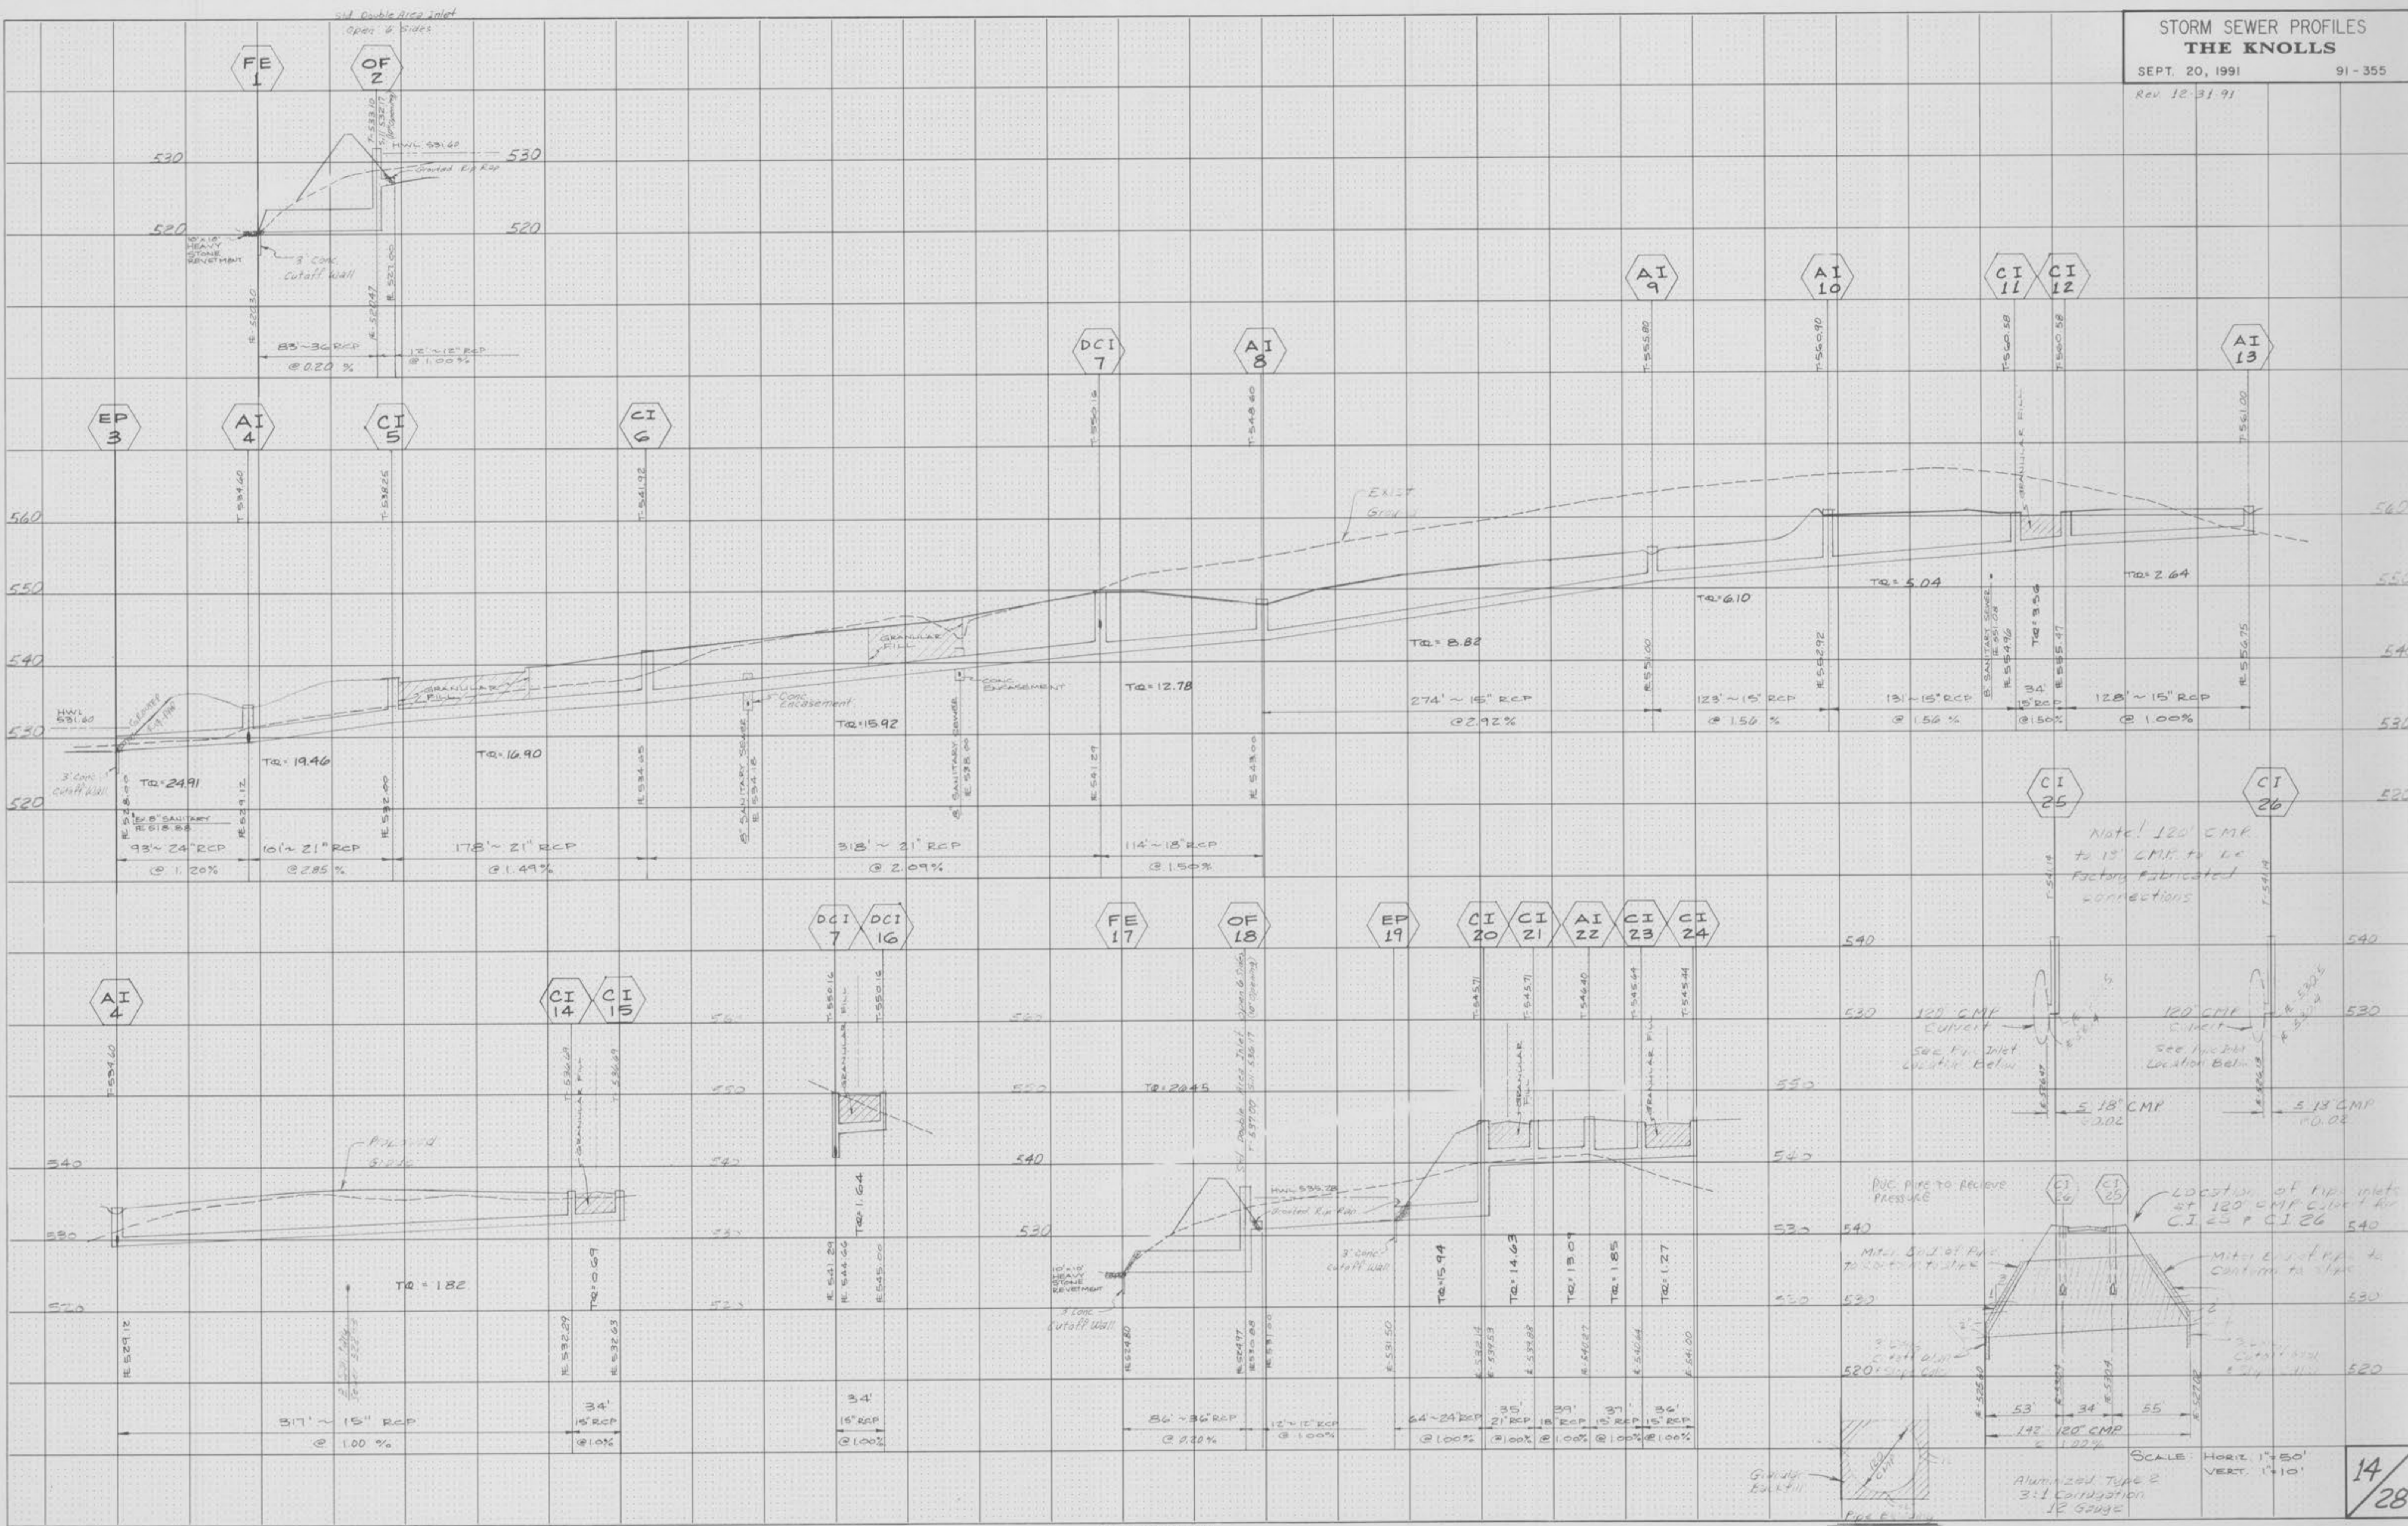

Note! 120' CMP to 15' CMP to be factory fabricated connections

120' CMP CURVE
 SEE P.I. INLET LOCATION BELOW

120' CMP CURVE
 SEE P.I. INLET LOCATION BELOW

LOC. OF P.I. INLETS AT 120' CMP & 15' CMP
 CI 25 & CI 26

LOC. OF P.I. INLETS TO CONTINUE TO 15' CMP

SCALE: HORIZ. 1"=50'
 VERT. 1"=10'

Aluminized Type 2 3:1 Corrugation 12 Gauge