


STORM SEWER PROFILES  
THE KNOLLS

FINAL SURVEY SURVEYED, PLOTTED, NOTE BOOK, AREA CHECKED

ORIGINAL SURVEY SURVEYED, PLOTTED, NOTE BOOK, AREA CHECKED

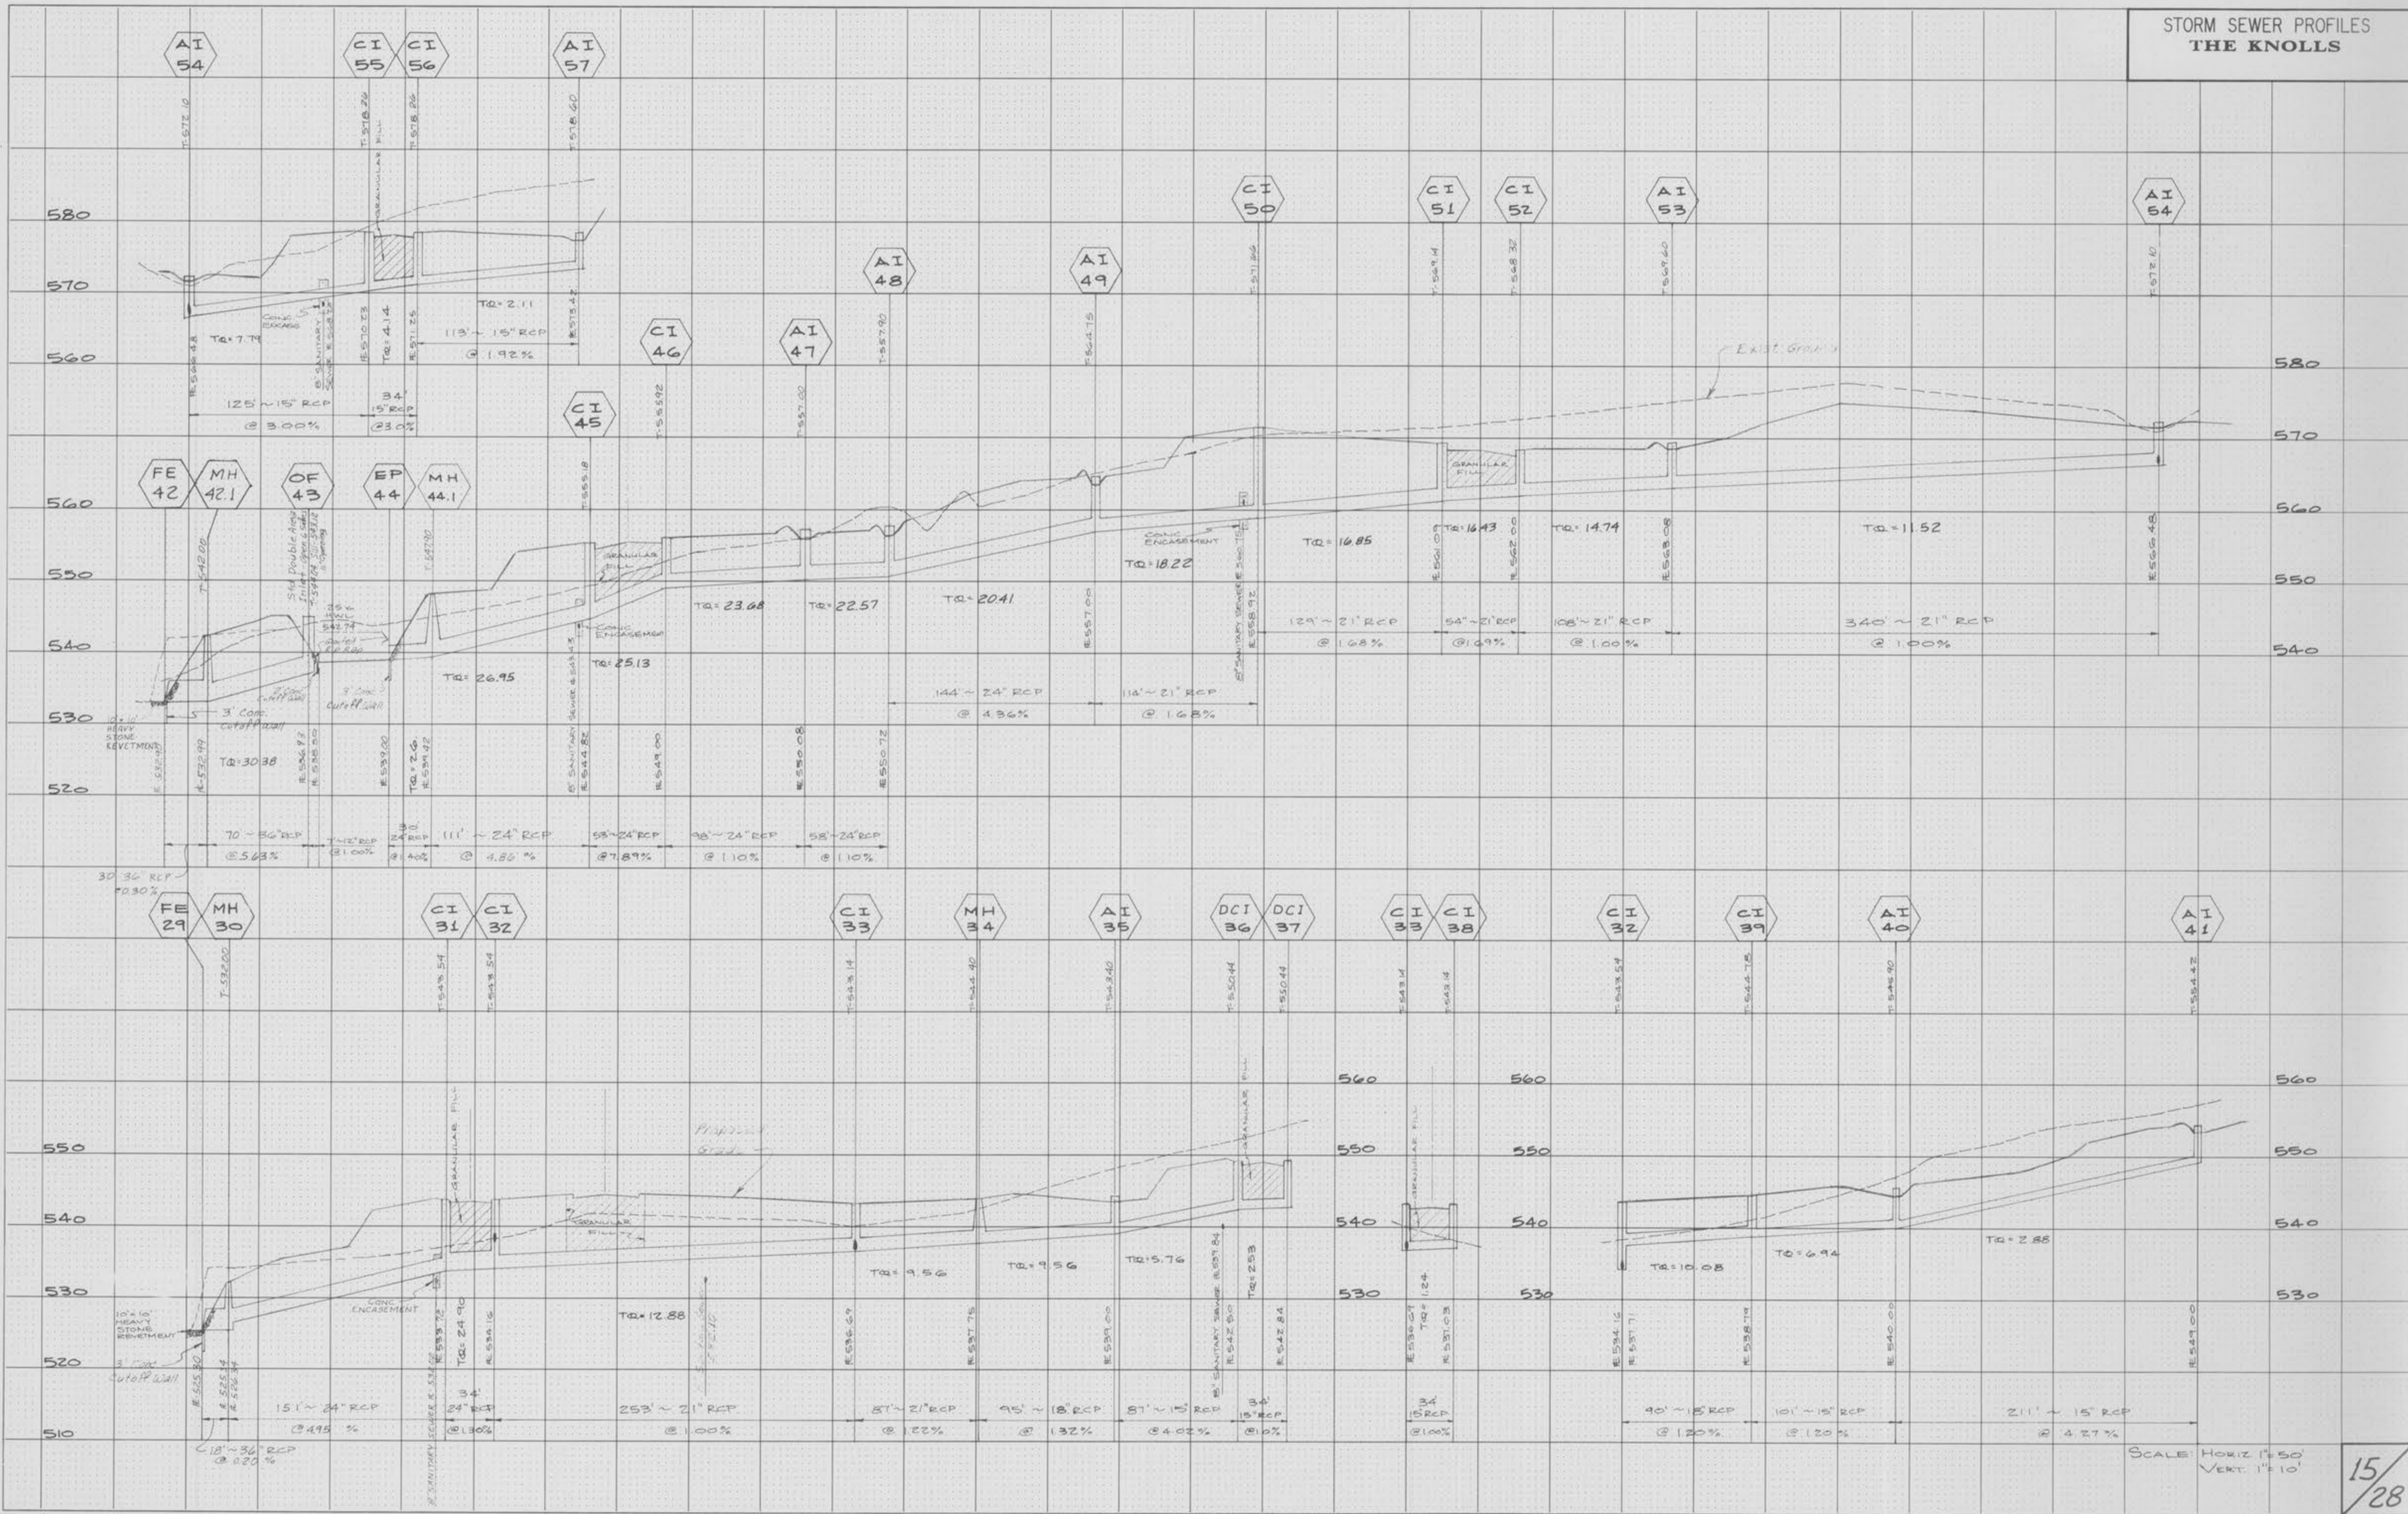

SCALE: HORIZ 1"=50'  
VERT. 1"=10'