
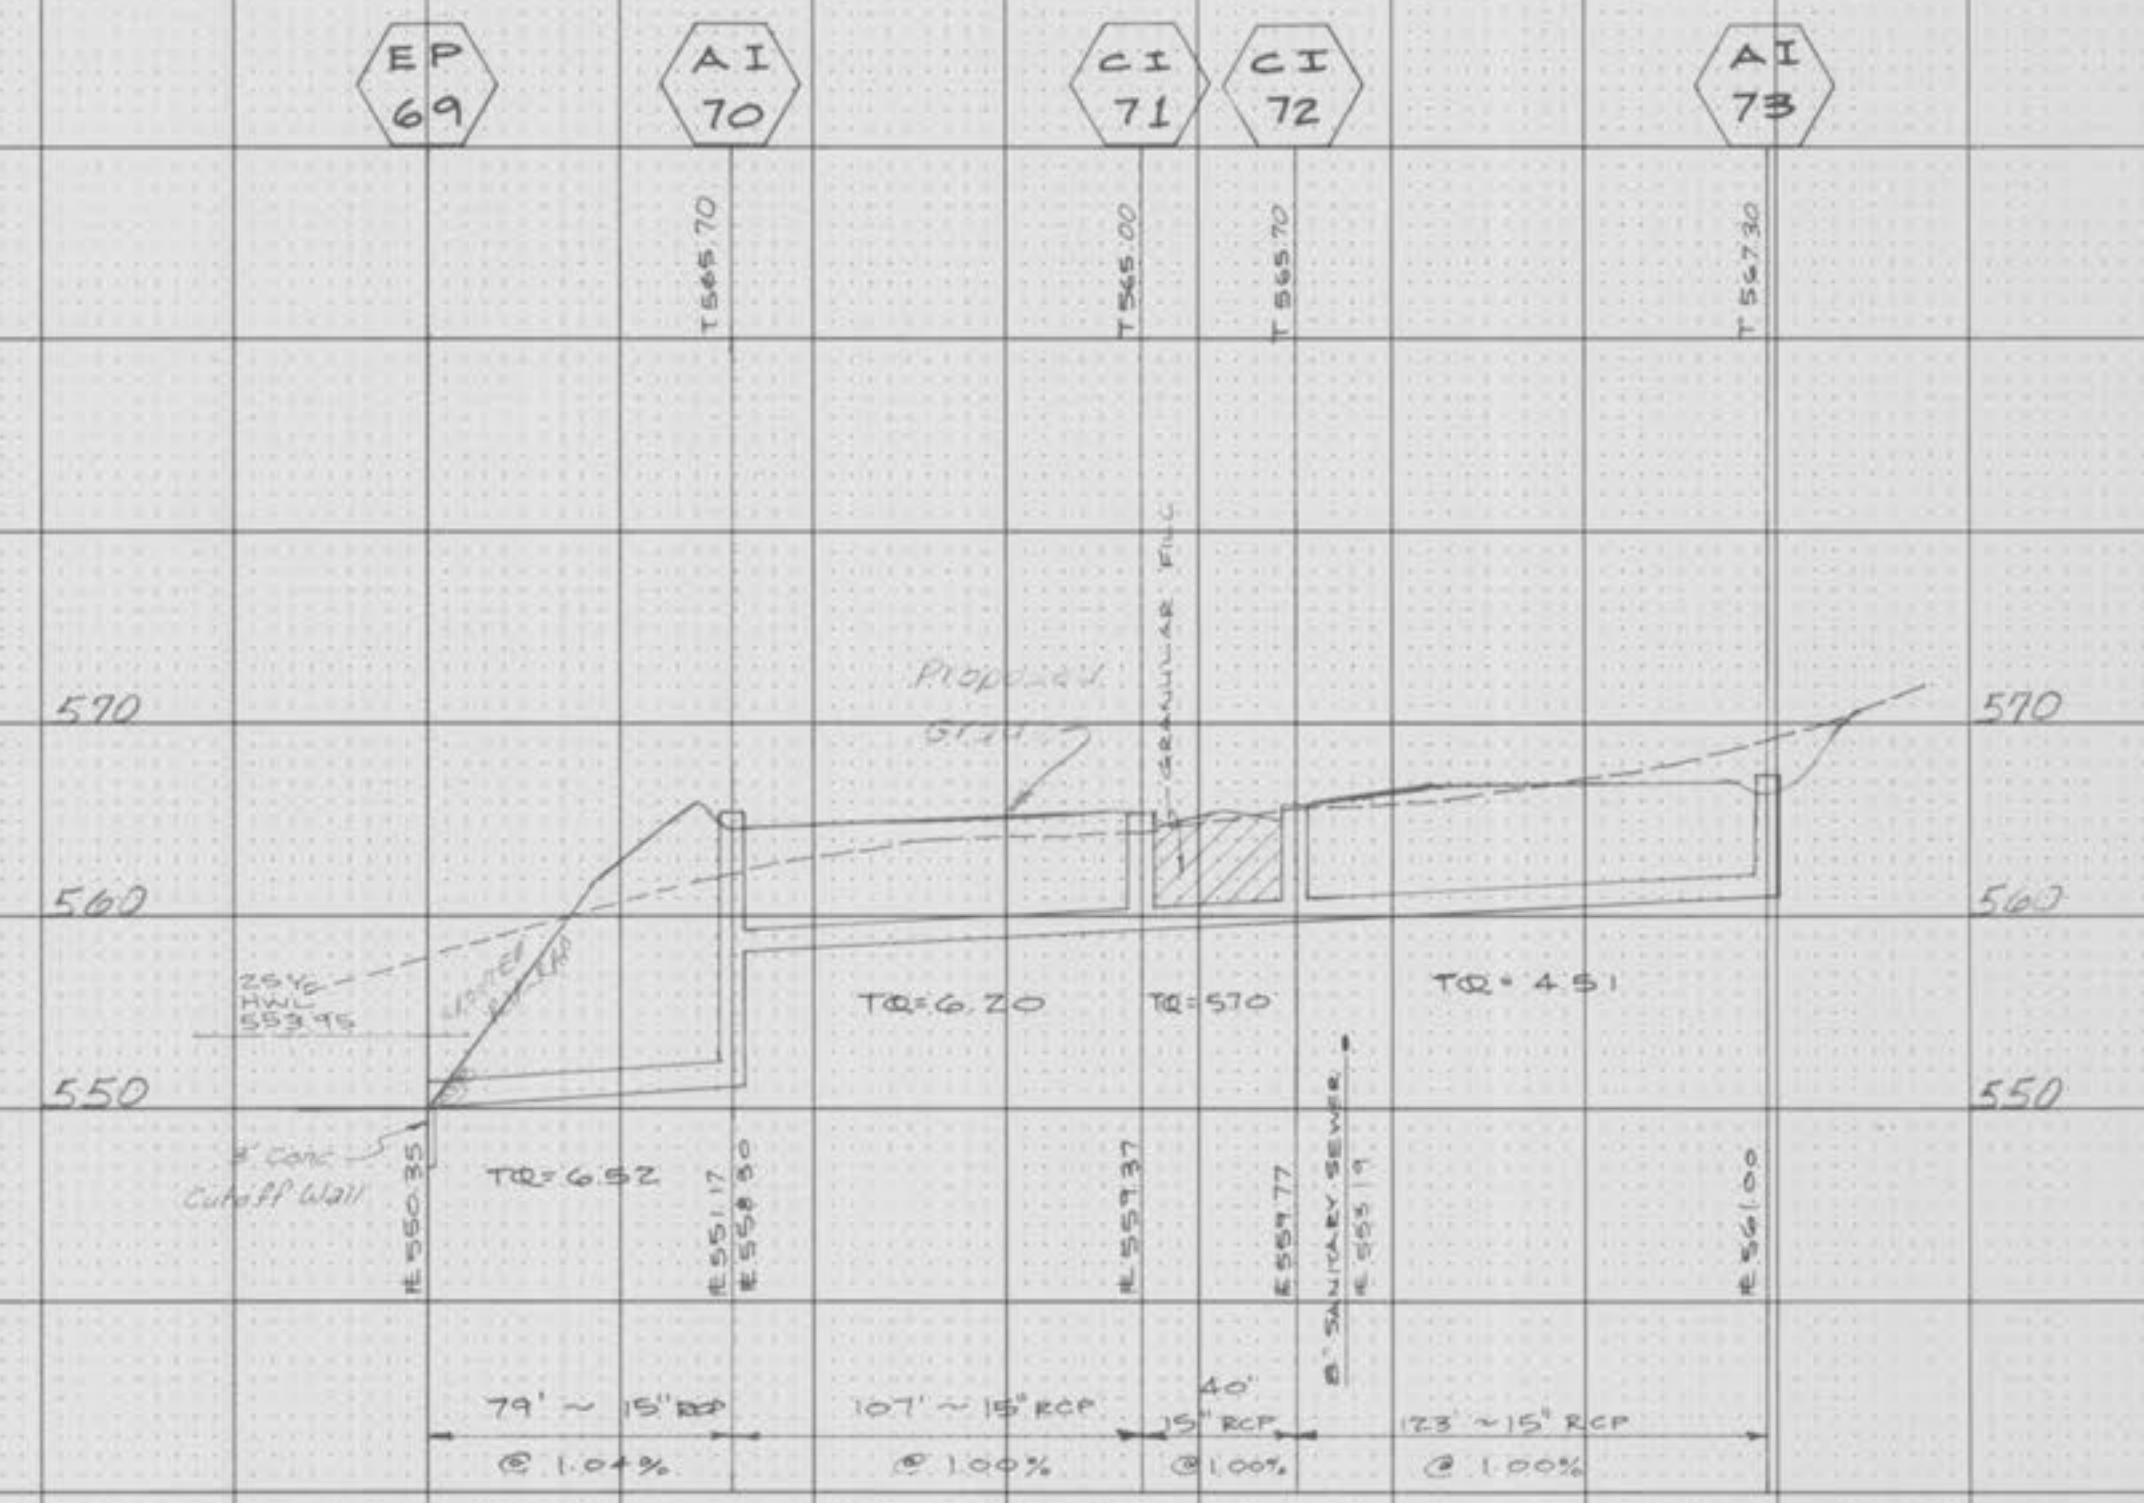


FINAL SURVEY  
 SURVEYED PLOTTED  
 TEMPLATE  
 NOTE BOOK  
 AREAS  
 NO. AREAS CHECKED

ORIGINAL SURVEY  
 SURVEYED PLOTTED  
 TEMPLATE  
 NOTE BOOK  
 AREAS  
 NO. AREAS CHECKED

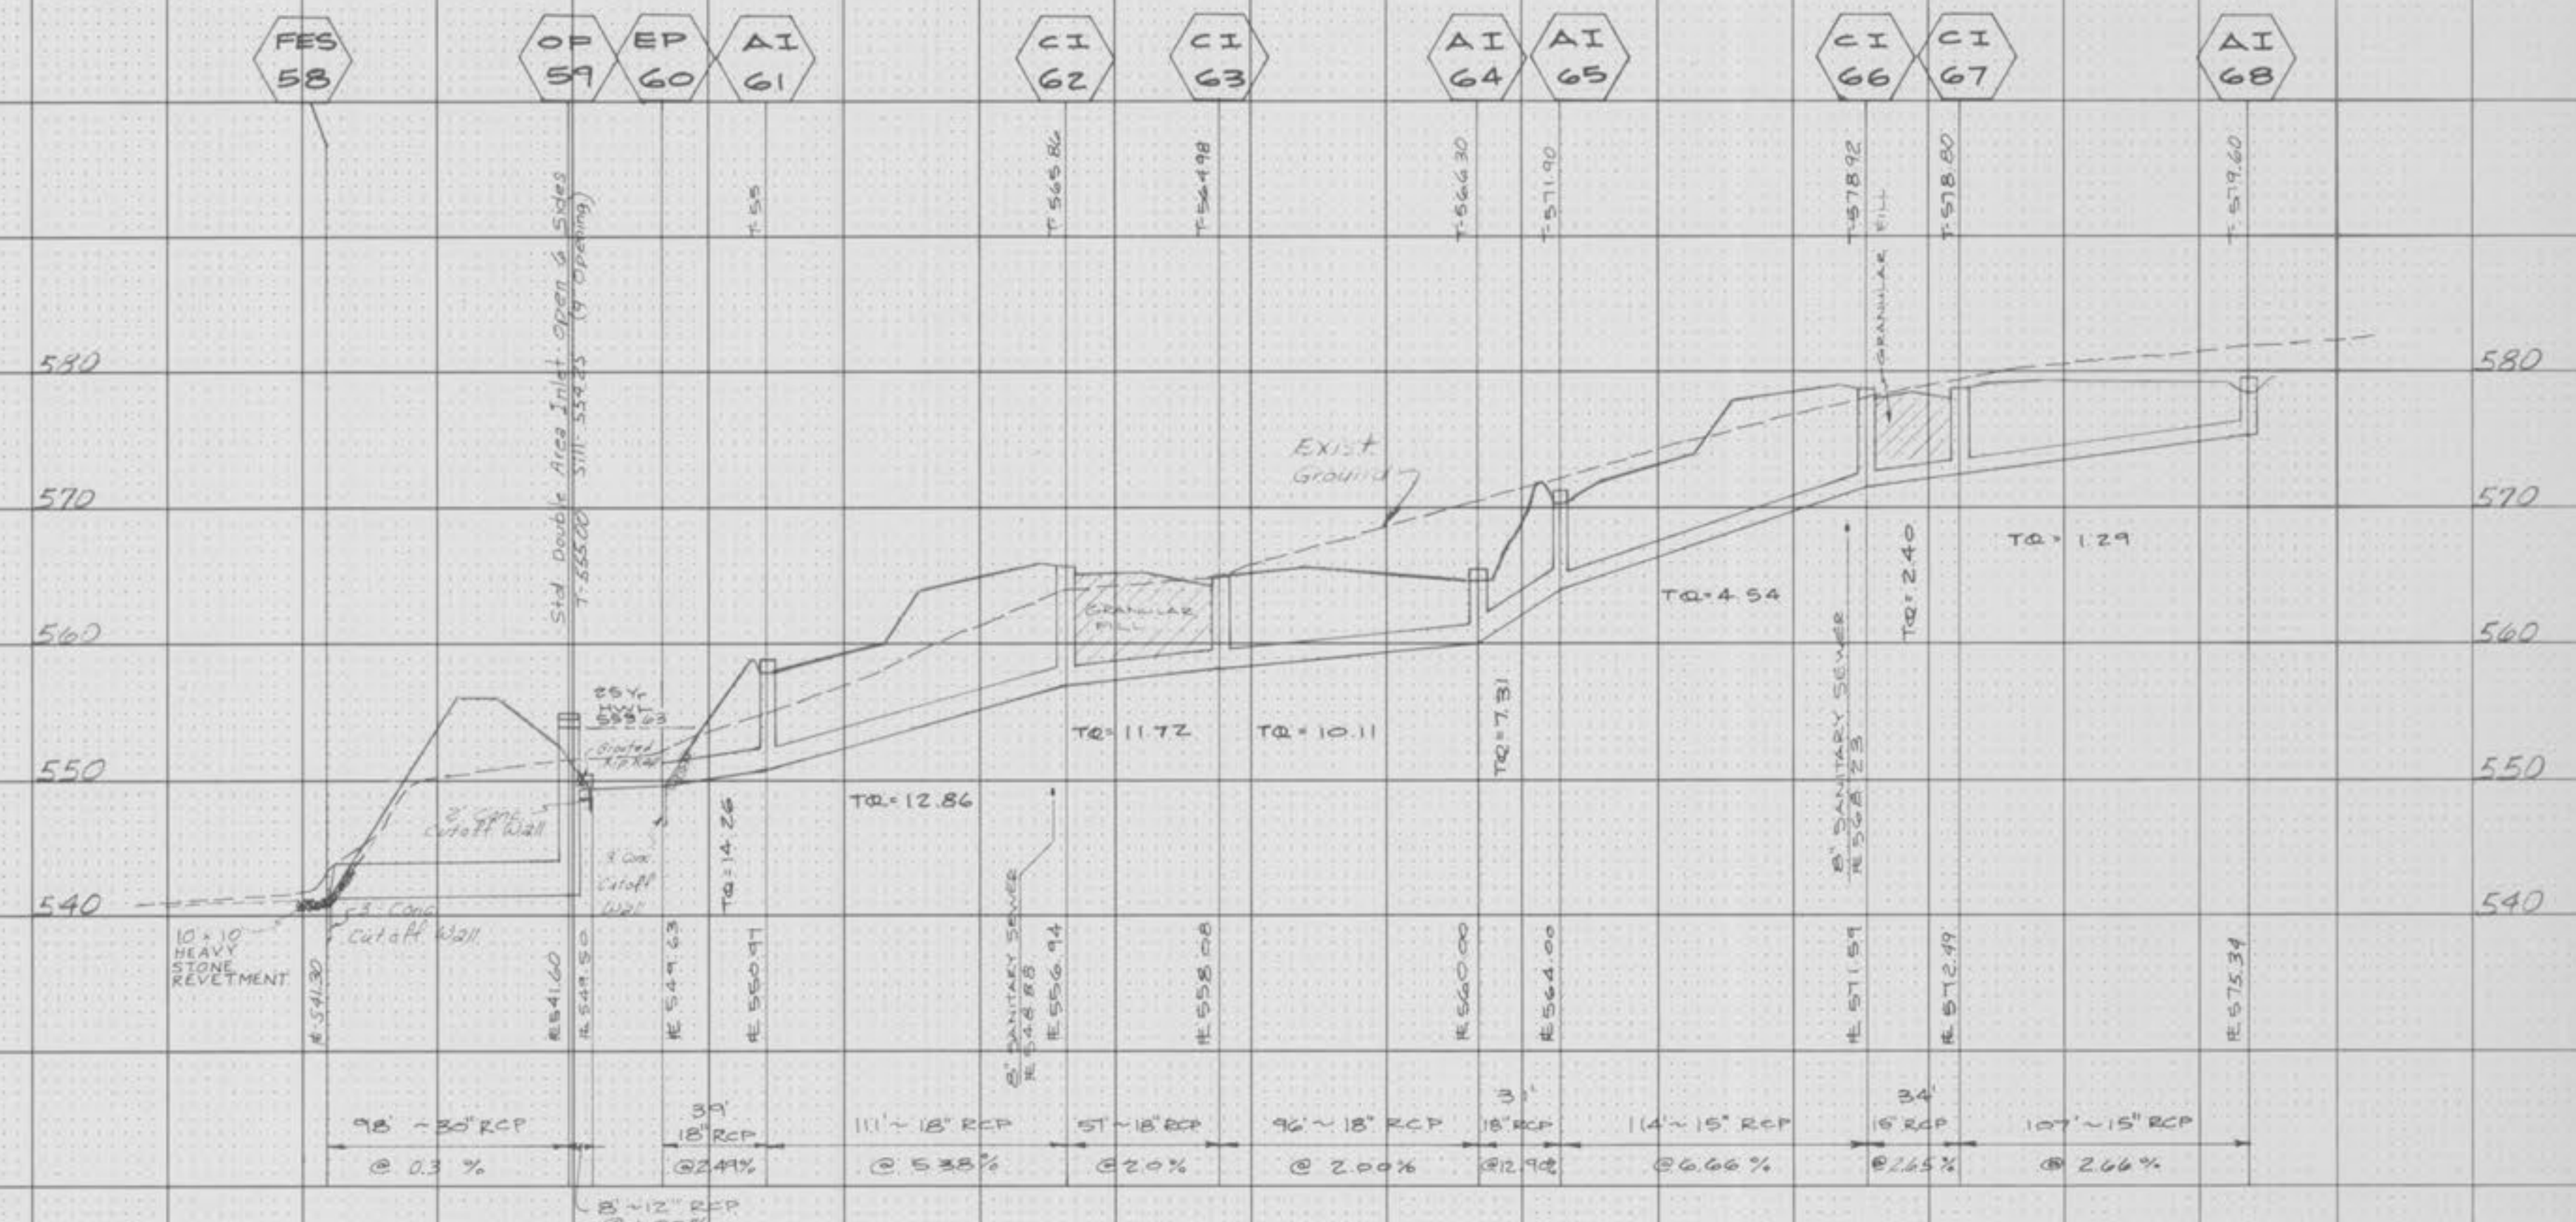

SCALE: HORIZ. 1"=50'  
 VERT. 1"=10'

16/28