


BABBLE CREEK LANE

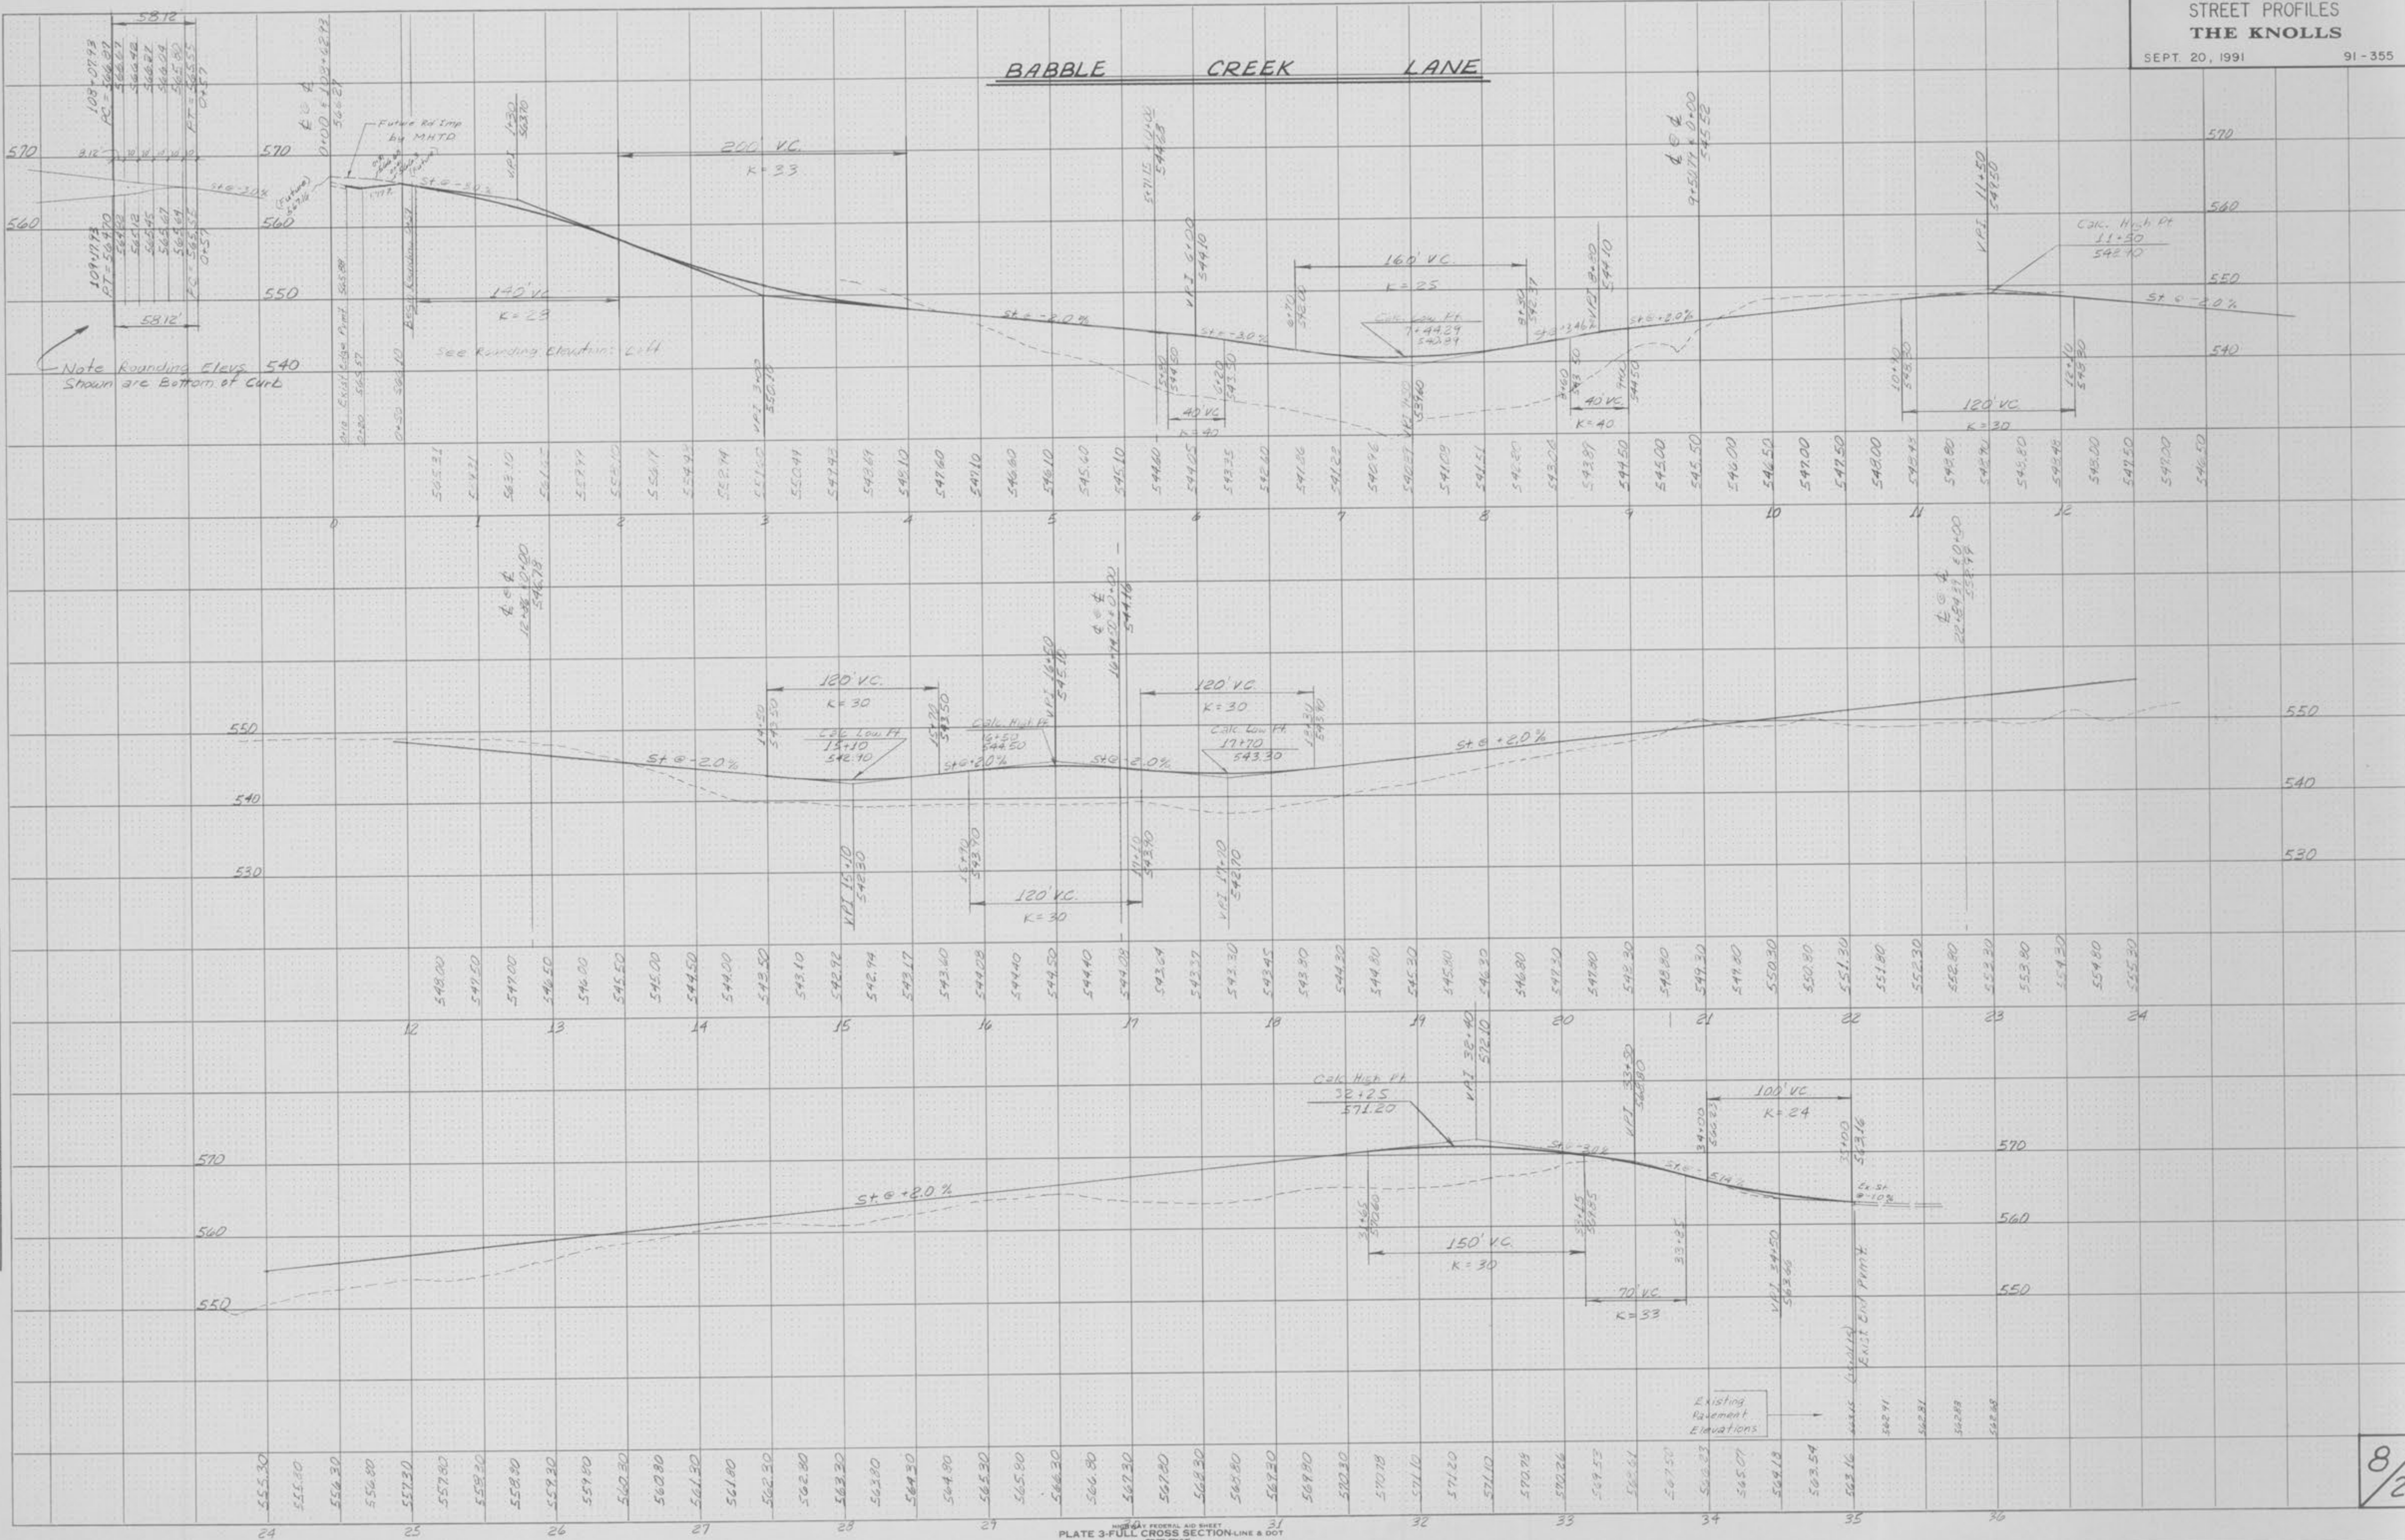

FINAL SURVEY PLOTTED
NOTE BOOK NO. []
AREAS CHECKED []

ORIGINAL SURVEY PLOTTED
NOTE BOOK NO. []
AREAS CHECKED []