


STORM PROFILES
 RIDGETOP ESTATES ADDN.
 MARCH 6, 1992
 42-117

SCALE: HOR. 1"=50'
 VERT. 1"=10'

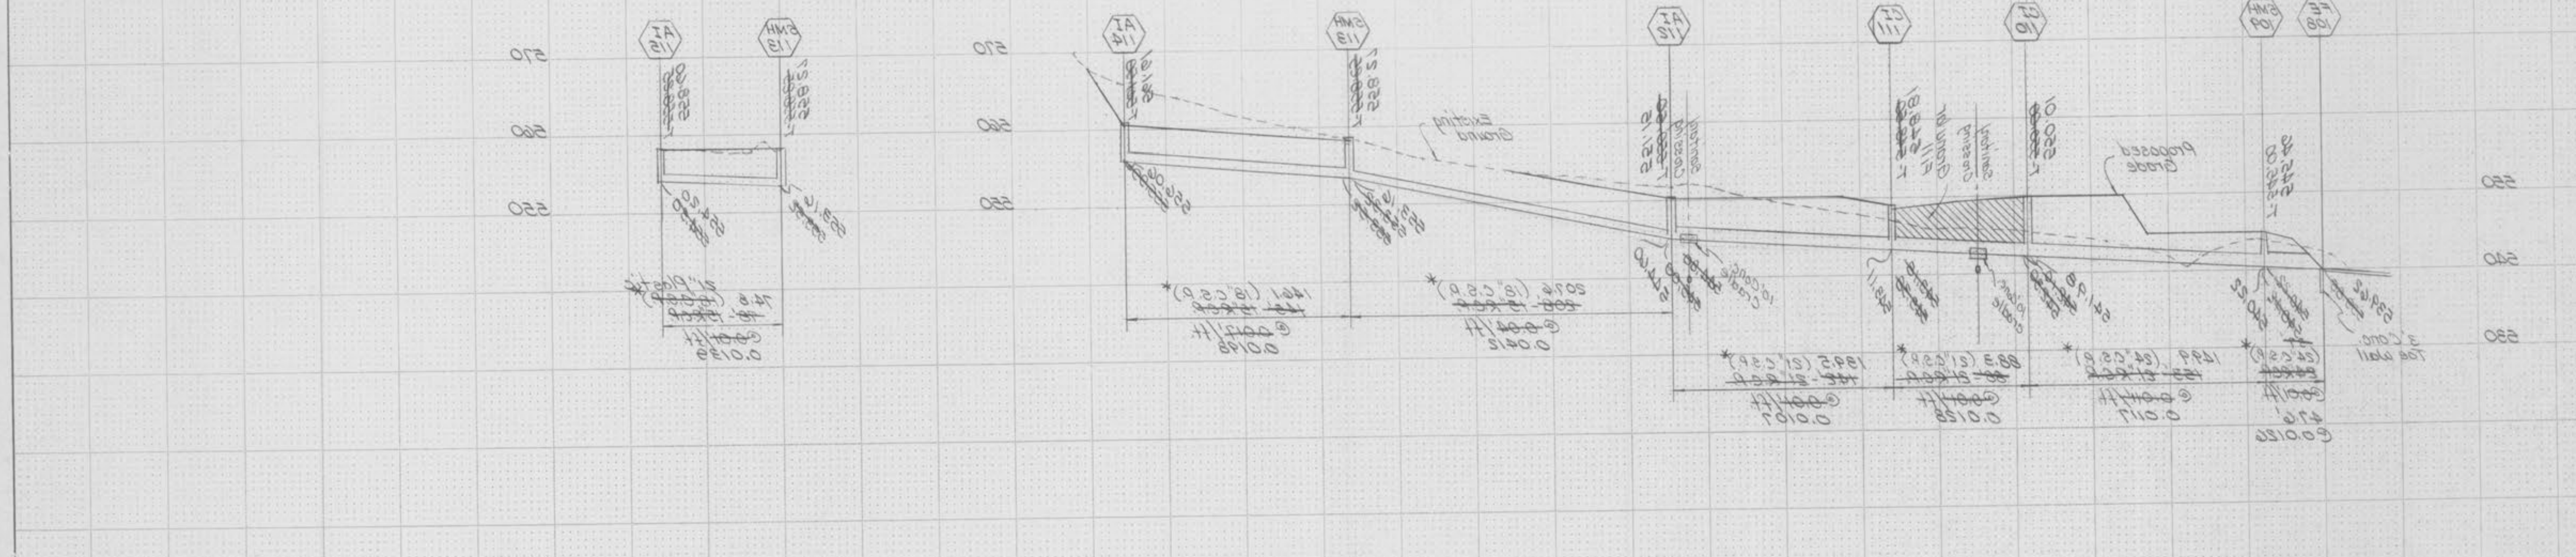

FE 101 to 03 102 to be built with the
 initial grading operation to fraction of
 detail for station 102. 8 1/2" x 11" opening
 to be covered with synthetic filter fabric
 (Mittell box or equal) to function as sediment
 control during construction.

* Optional Computerized Steel Pipe (Helical only)

NO.	DATE

NO.	DATE

DATE CHECKED: _____
 BY: _____