



N/F WOODCREST PLAT TWO
BK 17 PG. 19 & 20

N/F BRANDYWINE ESTATES
BK 29 PG. 8

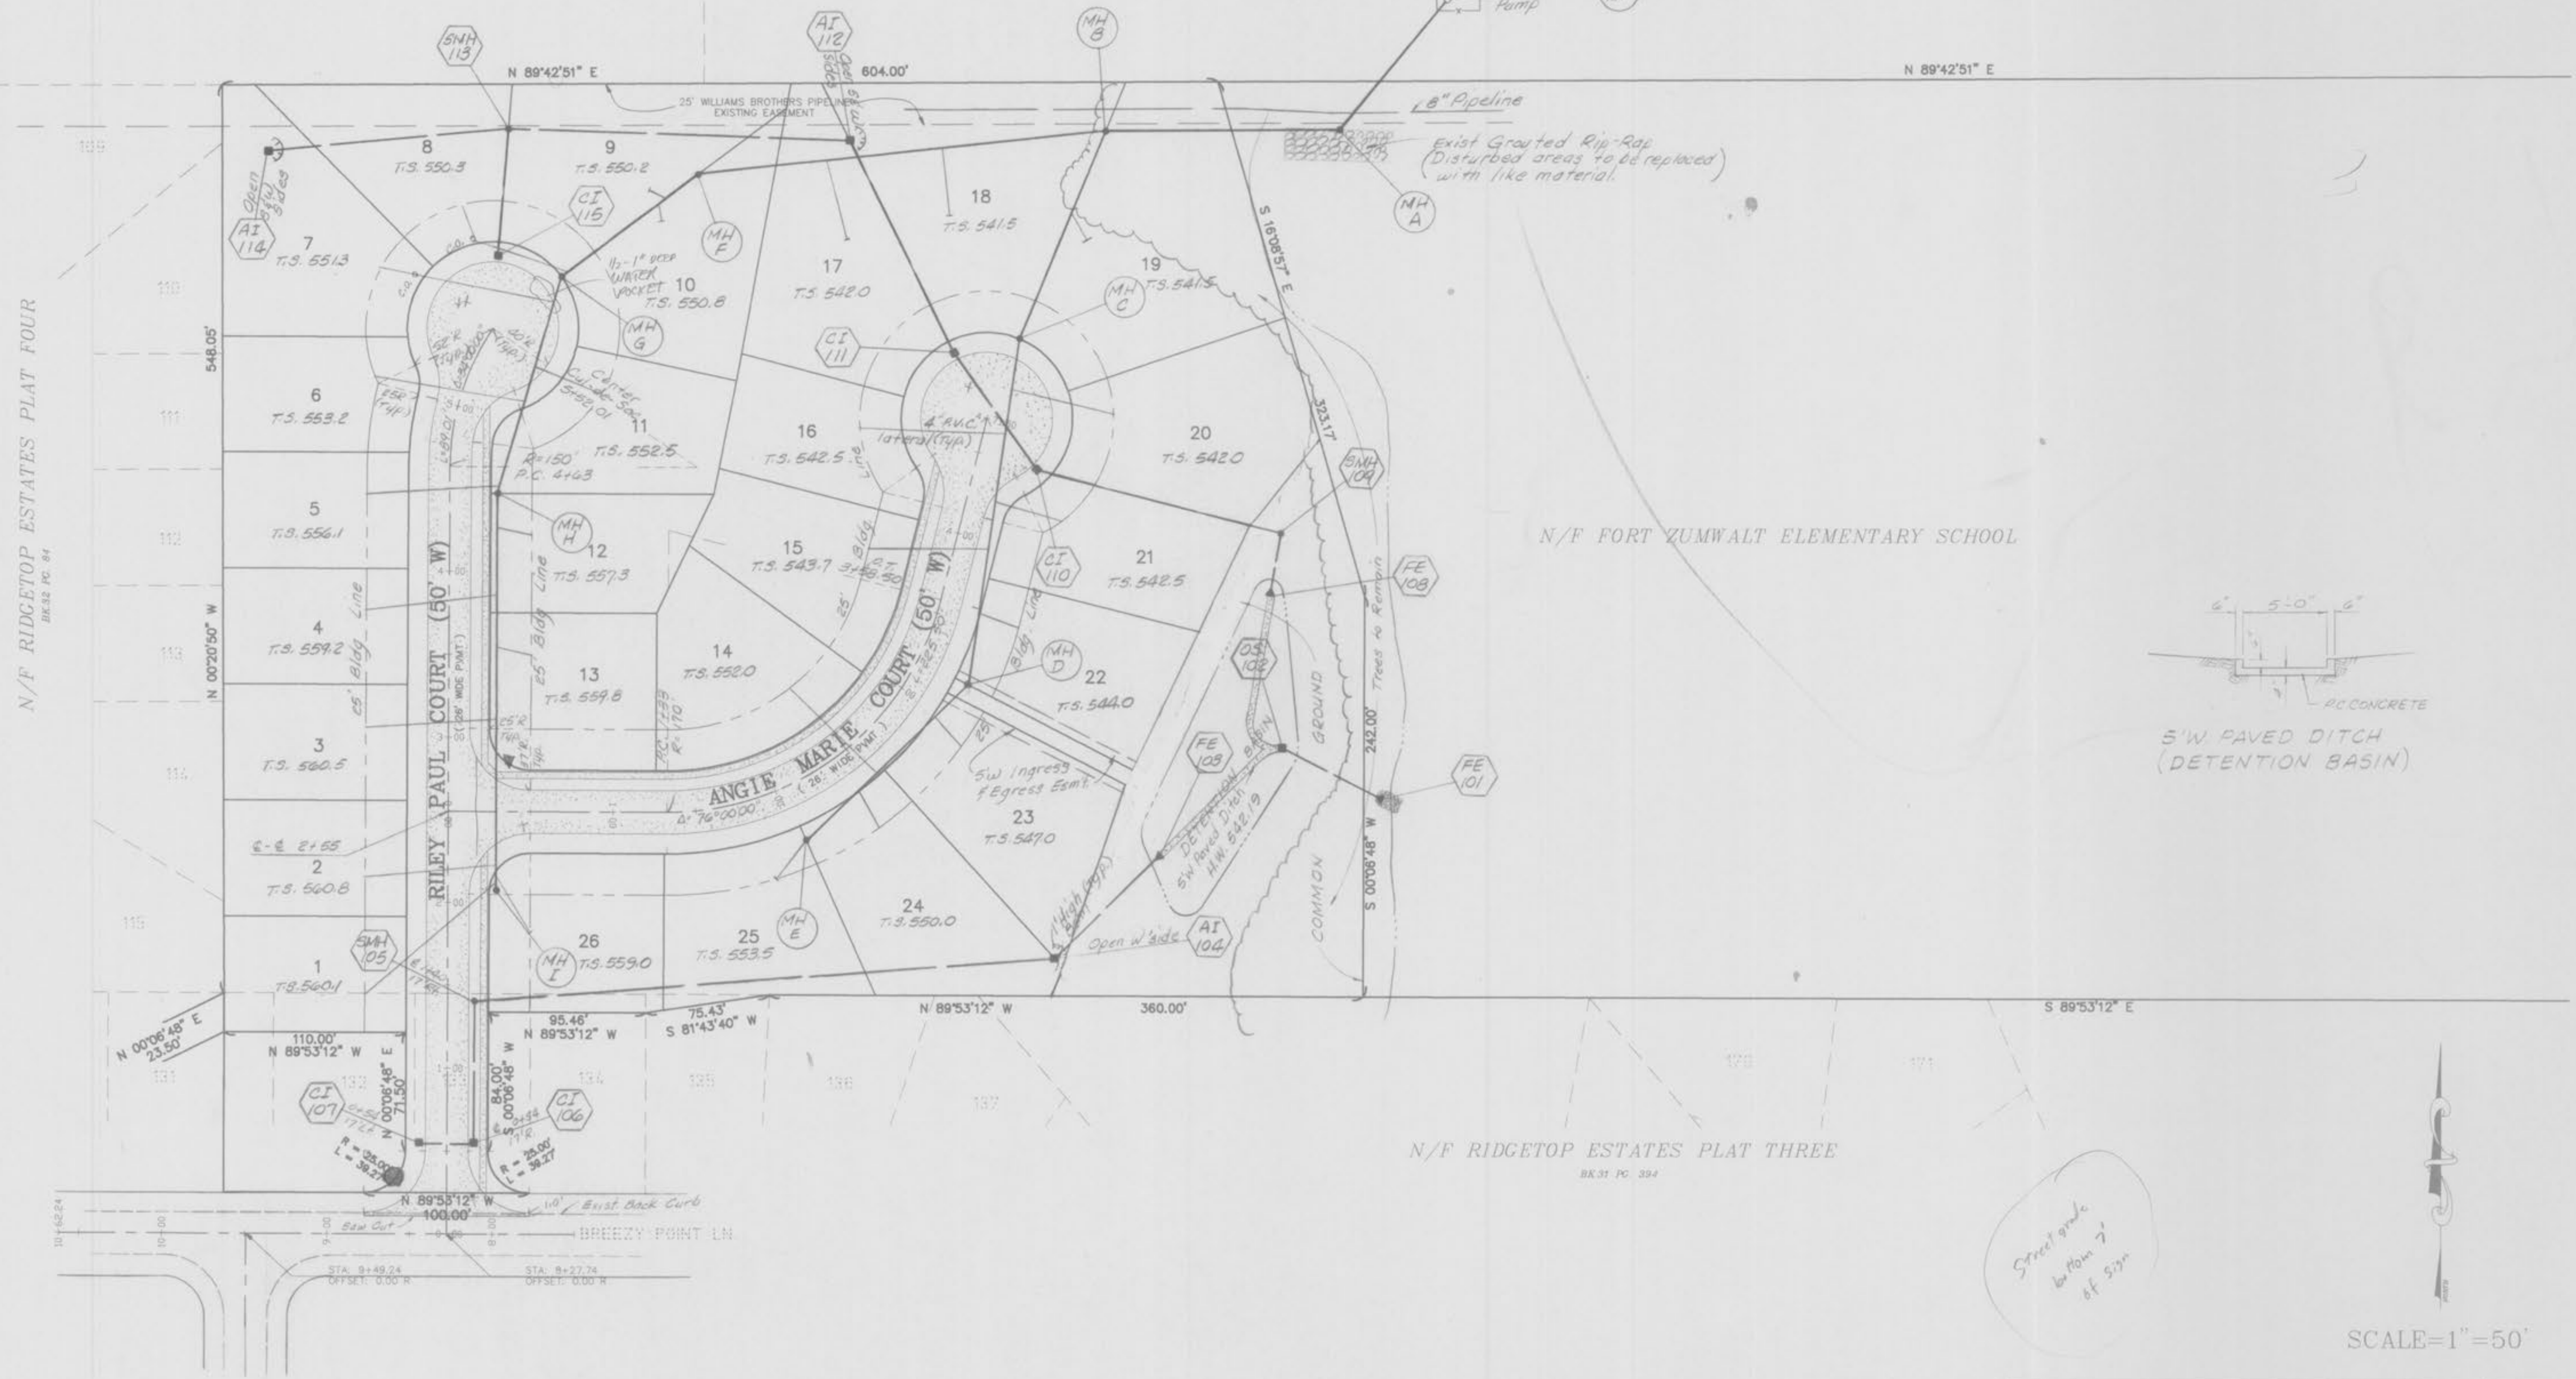

Street grade bottom 7' of sign

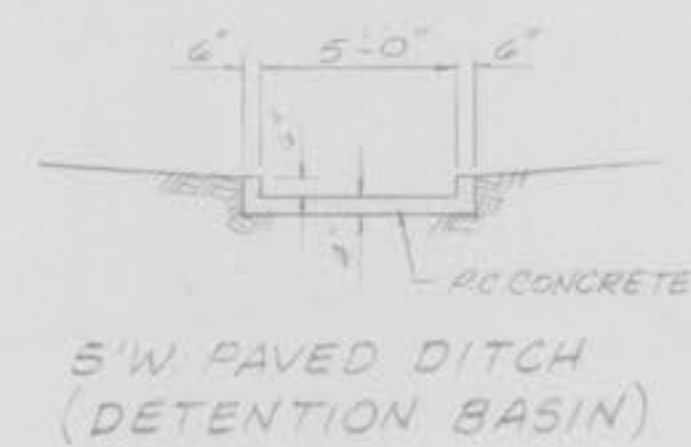

SCALE=1"=50'

REVISED	SHEET 2 OF 11
ST. CHARLES ENGINEERING & SURVEYING 801 S. FIFTH STREET, SUITE 202 ST. CHARLES, MO 63301 TEL.(314) 947-0607 FAX.(314) 947-2448	ORDER NO. DATE 12/5/94