


SCALE: HOR. 1"=60'
 VERT. 1"=10'

DATE _____
 BY _____
 SURVEYED _____
 ORIGINAL SURVEY _____
 TEMPLATE _____
 NOTE BOOK _____
 AREAS CHECKED _____

DATE _____
 BY _____
 SURVEYED _____
 ORIGINAL SURVEY _____
 TEMPLATE _____
 NOTE BOOK _____
 AREAS CHECKED _____

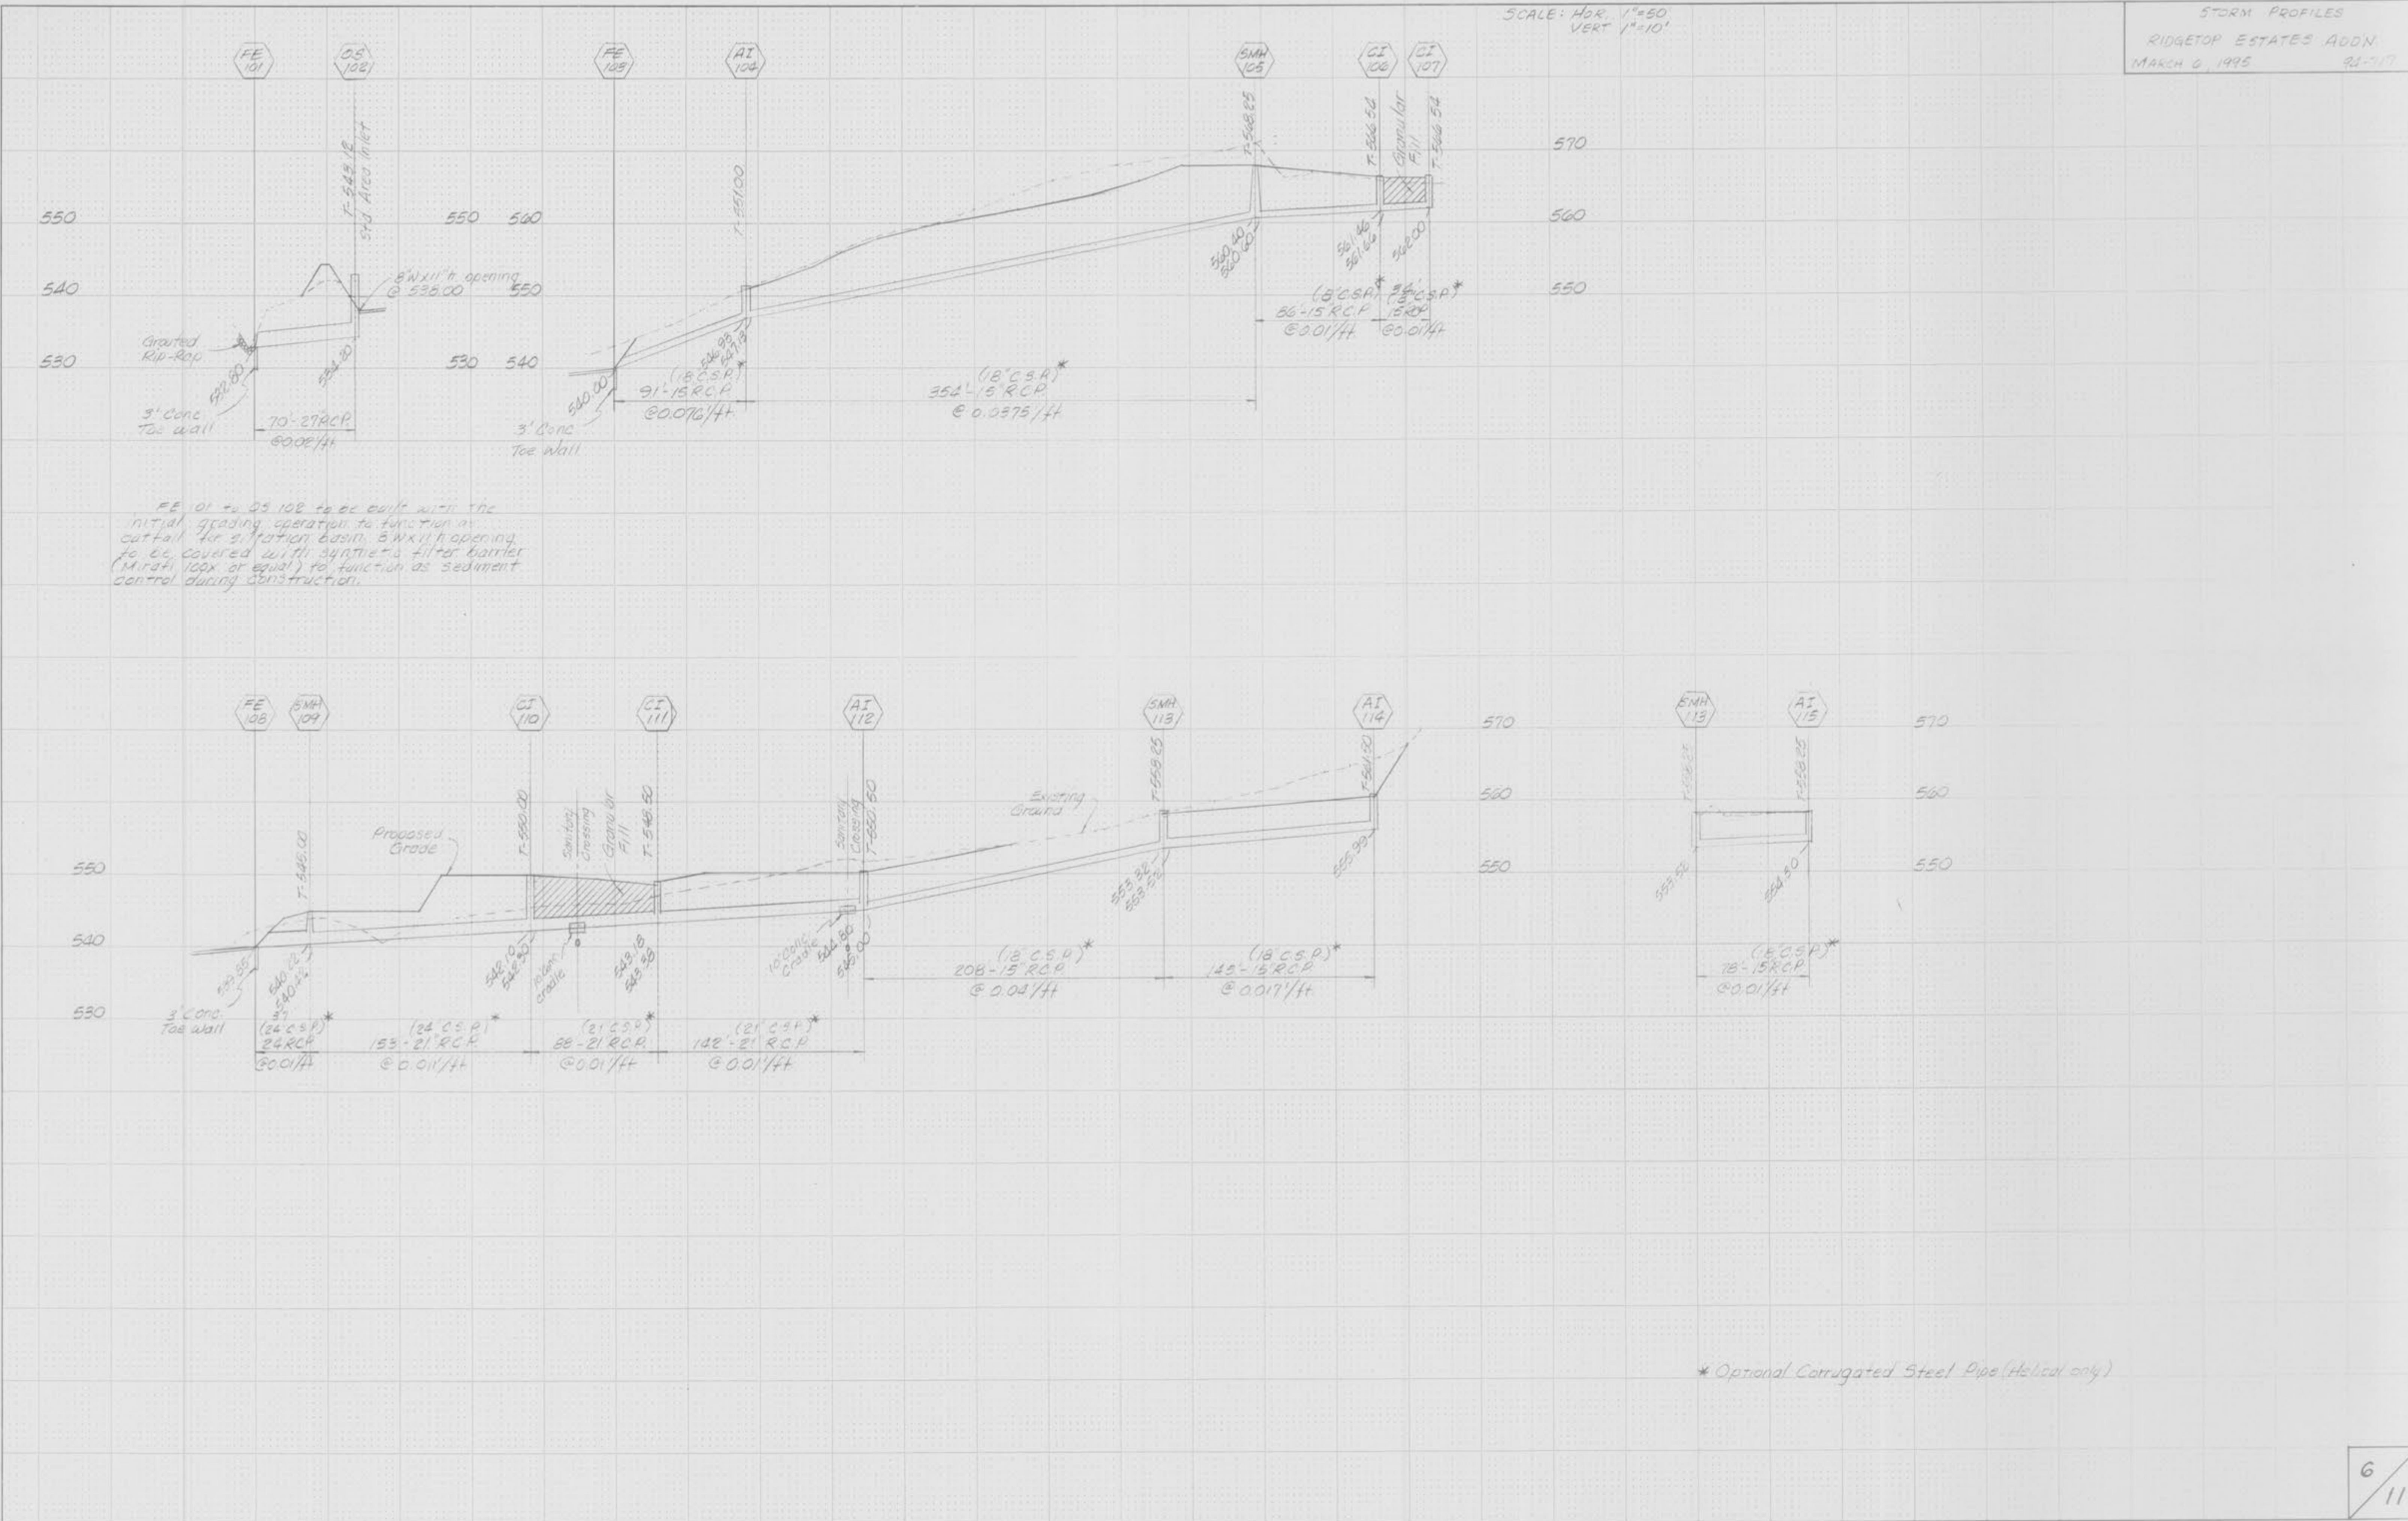

FE 01 to 05 102 to be built with the initial grading operation to function as cutoff for siltation basin. 8'x11' opening to be covered with synthetic filter barrier (Mira+ 100x or equal) to function as sediment control during construction.

* Optional Corrugated Steel Pipe (Helical only)