
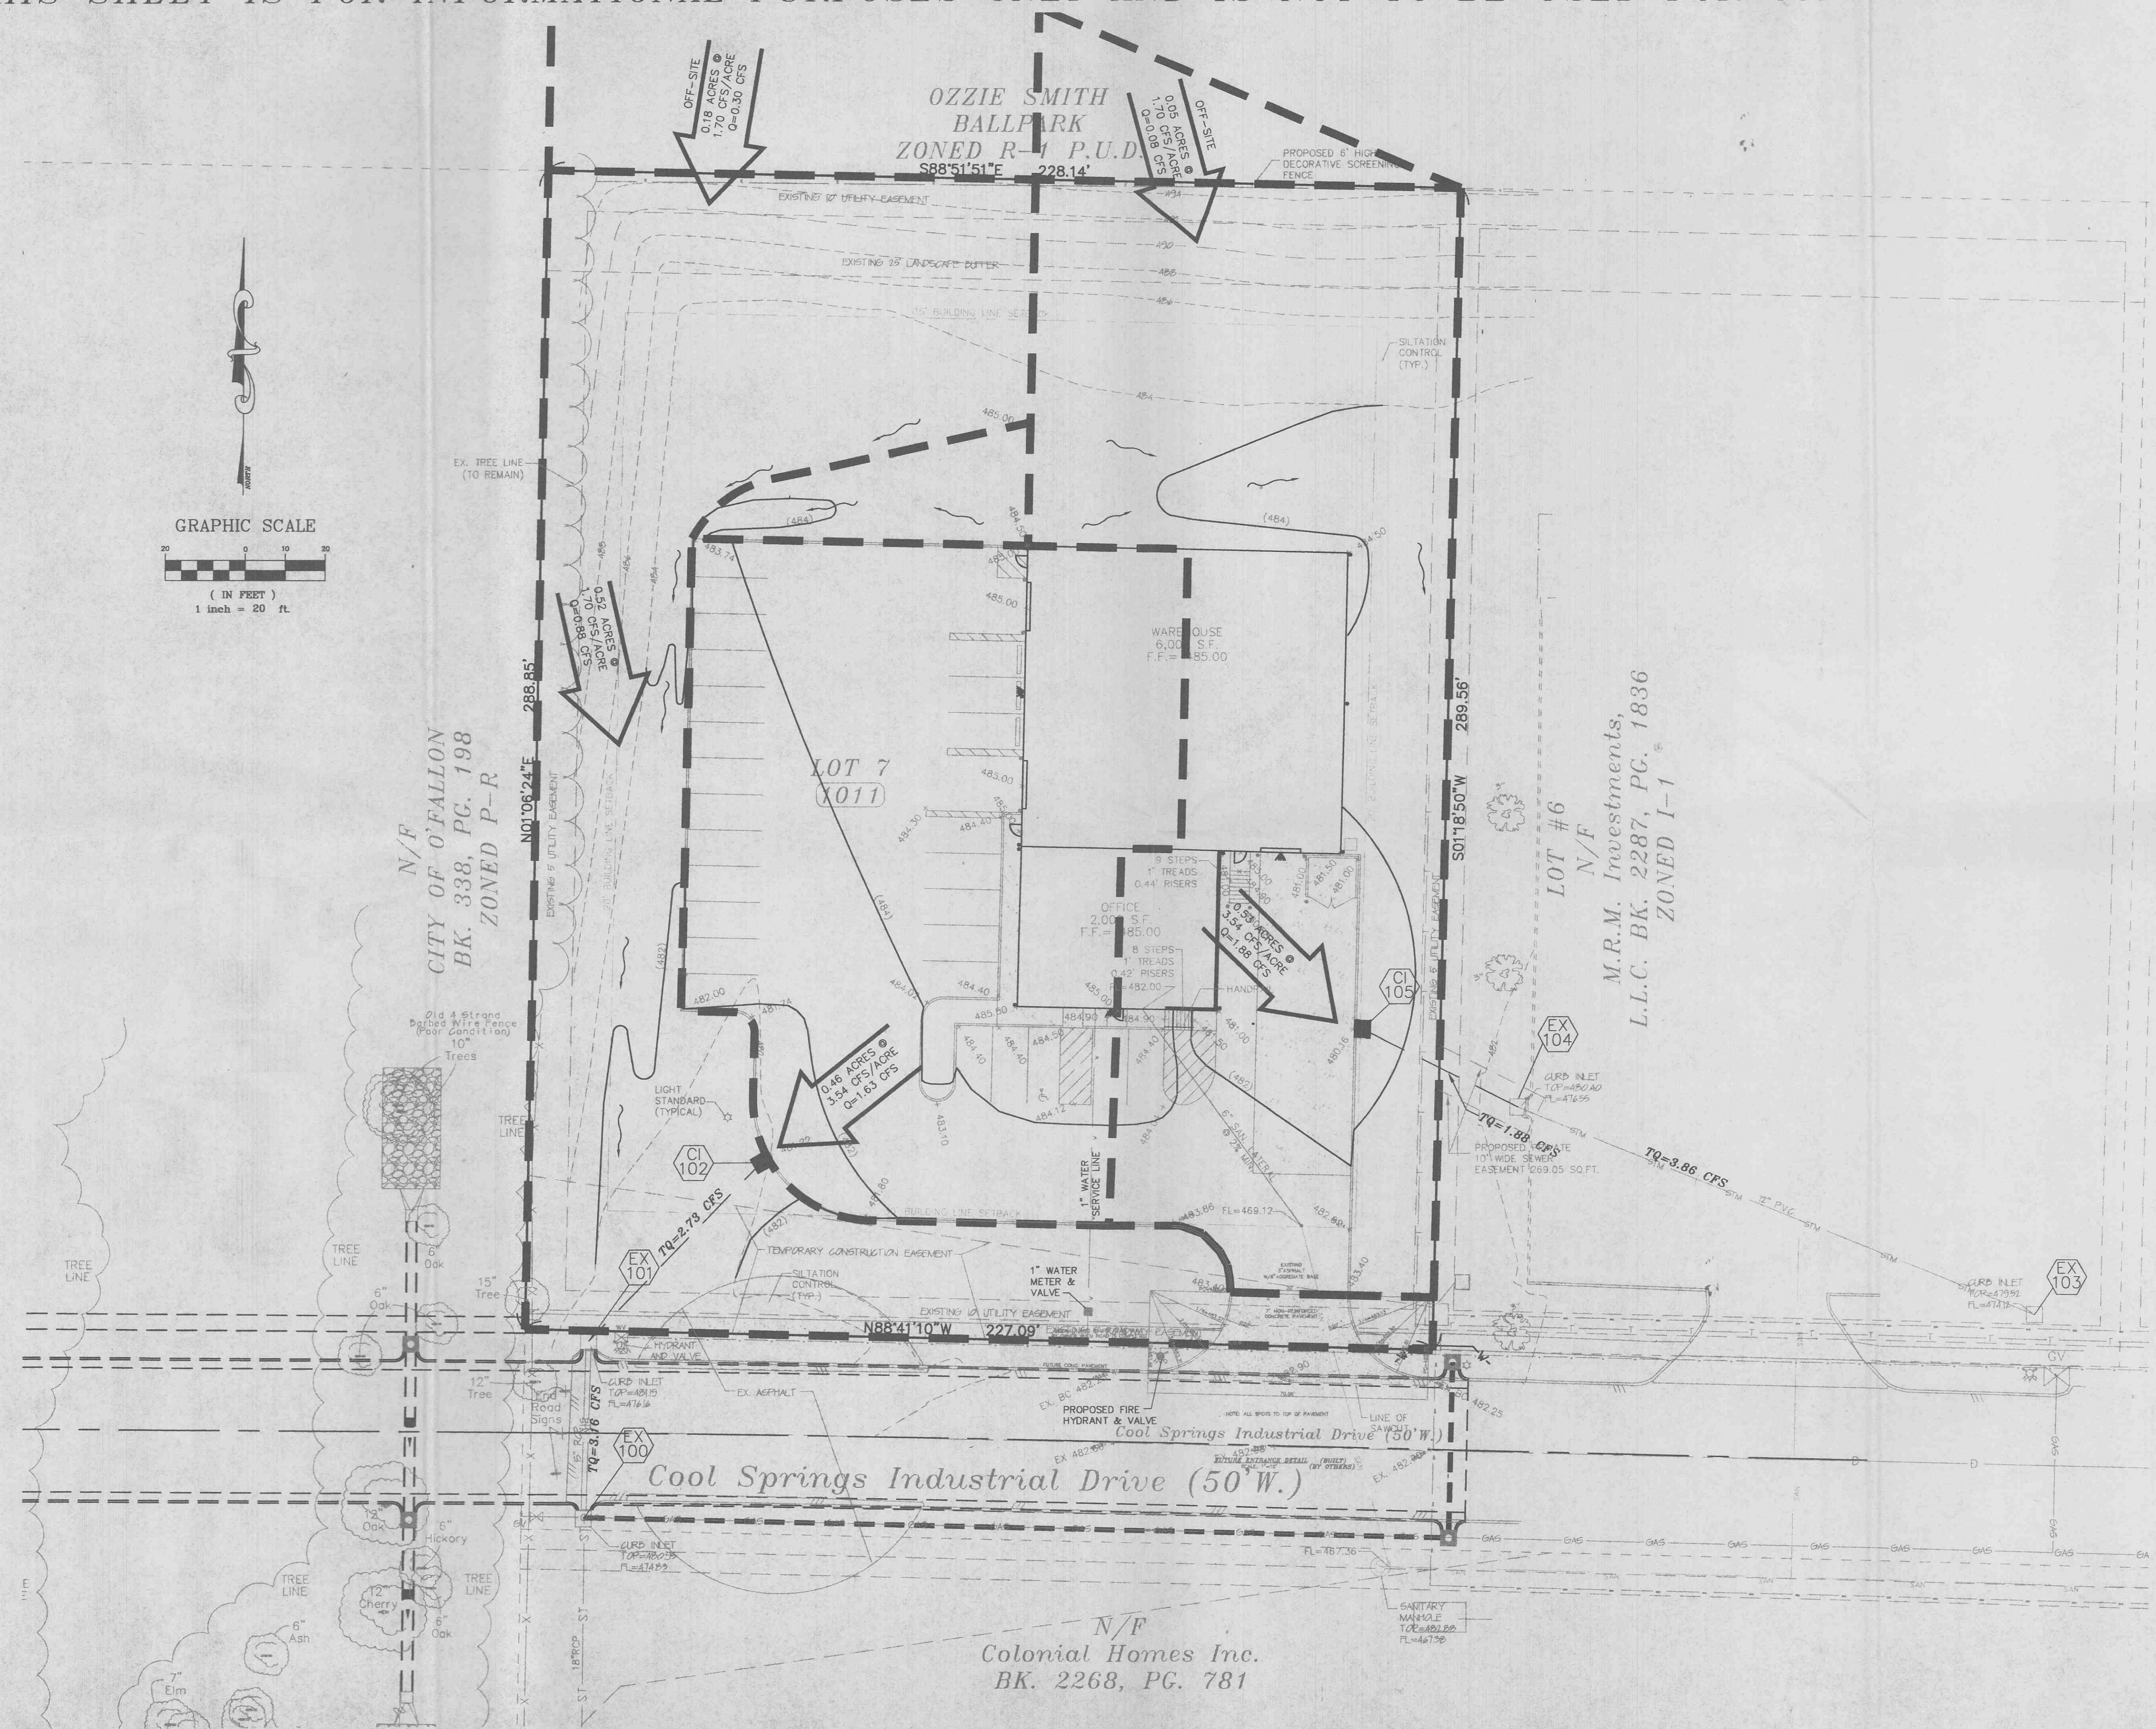


THIS SHEET IS FOR INFORMATIONAL PURPOSES ONLY AND IS NOT TO BE USED FOR CONSTRUCTION.

A DRAINAGE AREA MAP FOR
RIVER CITY DRYWALL

02-11947 7-18-02

REVISIONS:
9-13-02 CITY COMMENTS

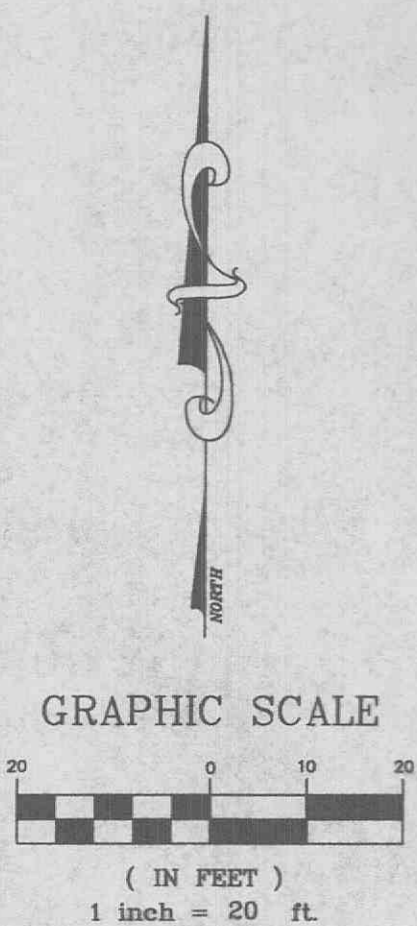

E:\DWG\AI1500PLUS\11947-Lot 7 - River City Drywall Construction\11947.com.dwg, 09/13/02 08:43:55 PM, STA. 38 AU