
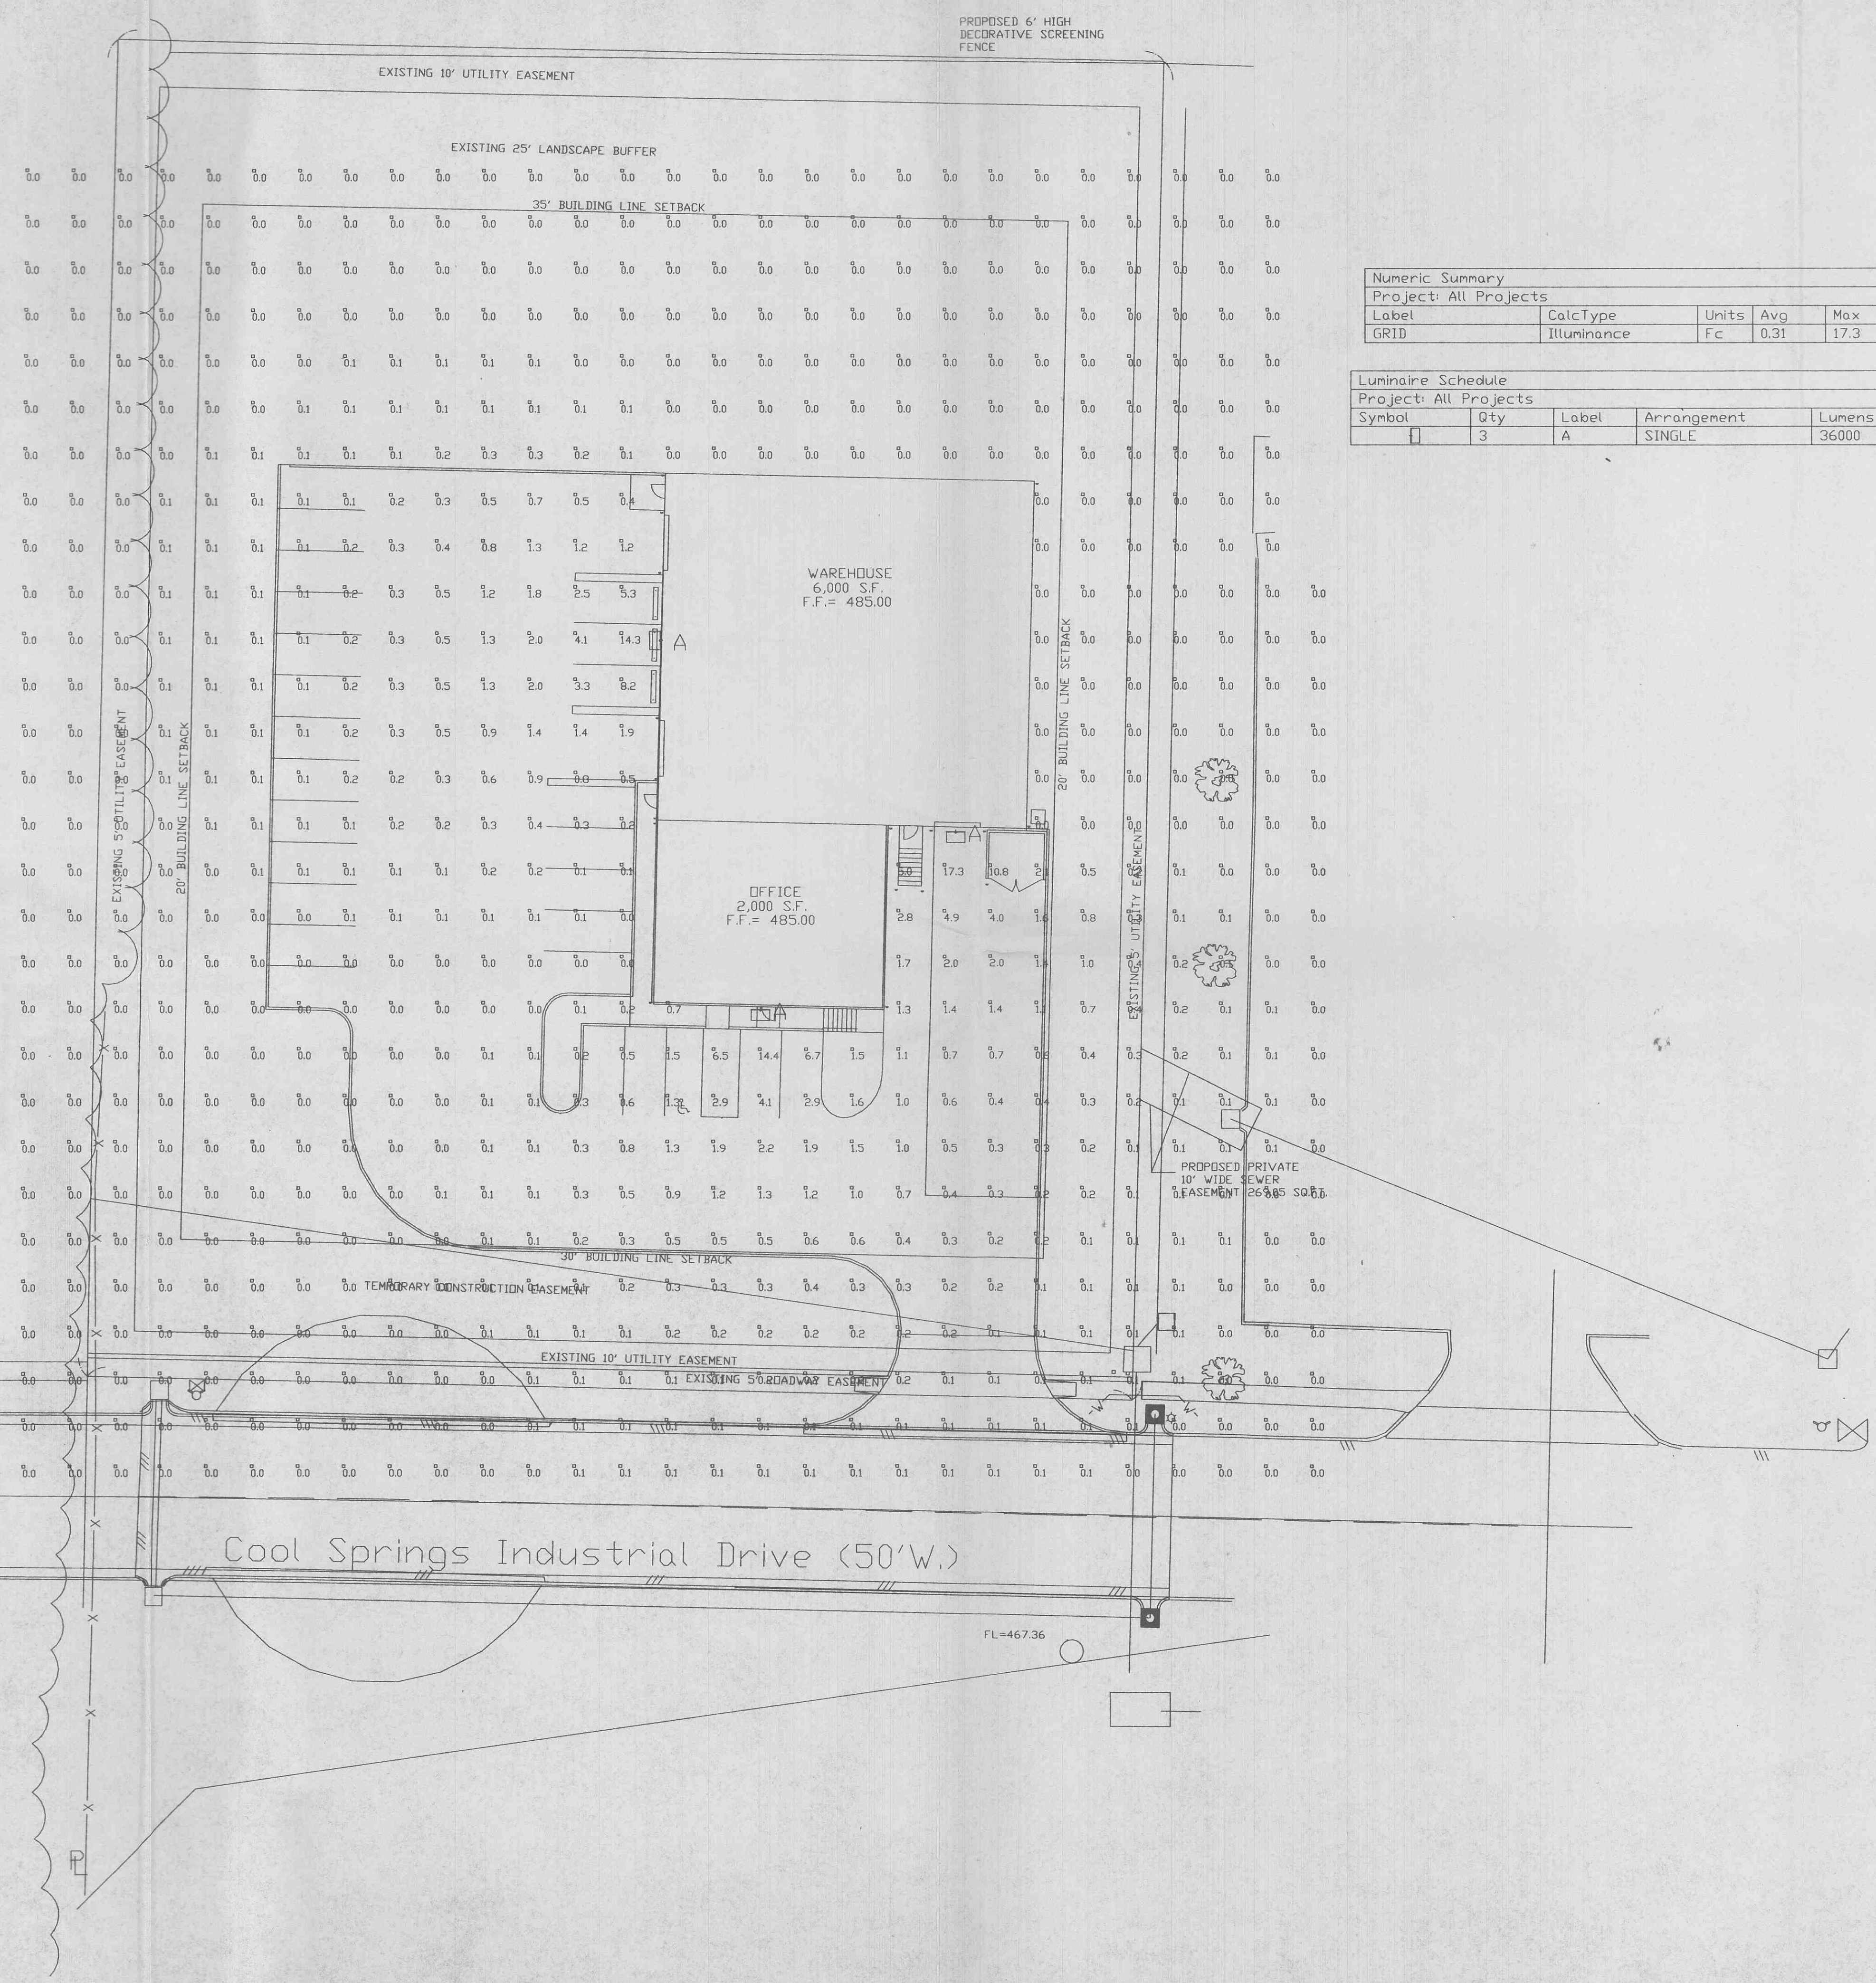


PROPOSED 6' HIGH
DECORATIVE SCREENING
FENCE

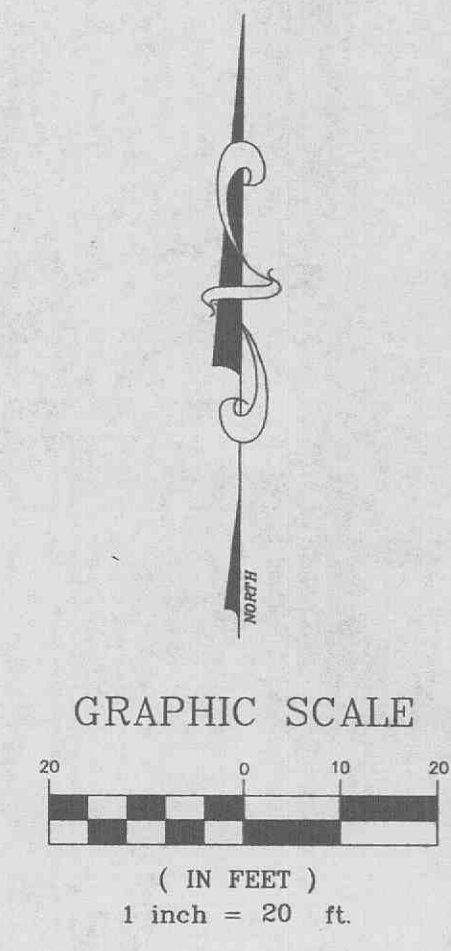

Numeric Summary

Project: All Projects							
Label	CalcType	Units	Avg	Max	Min	Avg/Min	Max/Min
GRID	Illuminance	Fc	0.31	17.3	0.0	0.00	0.00

Luminaire Schedule

Project: All Projects						
Symbol	Qty	Label	Arrangement	Lumens	LLF	Description
☐	3	A	SINGLE	36000	0.720	MHWL-400