




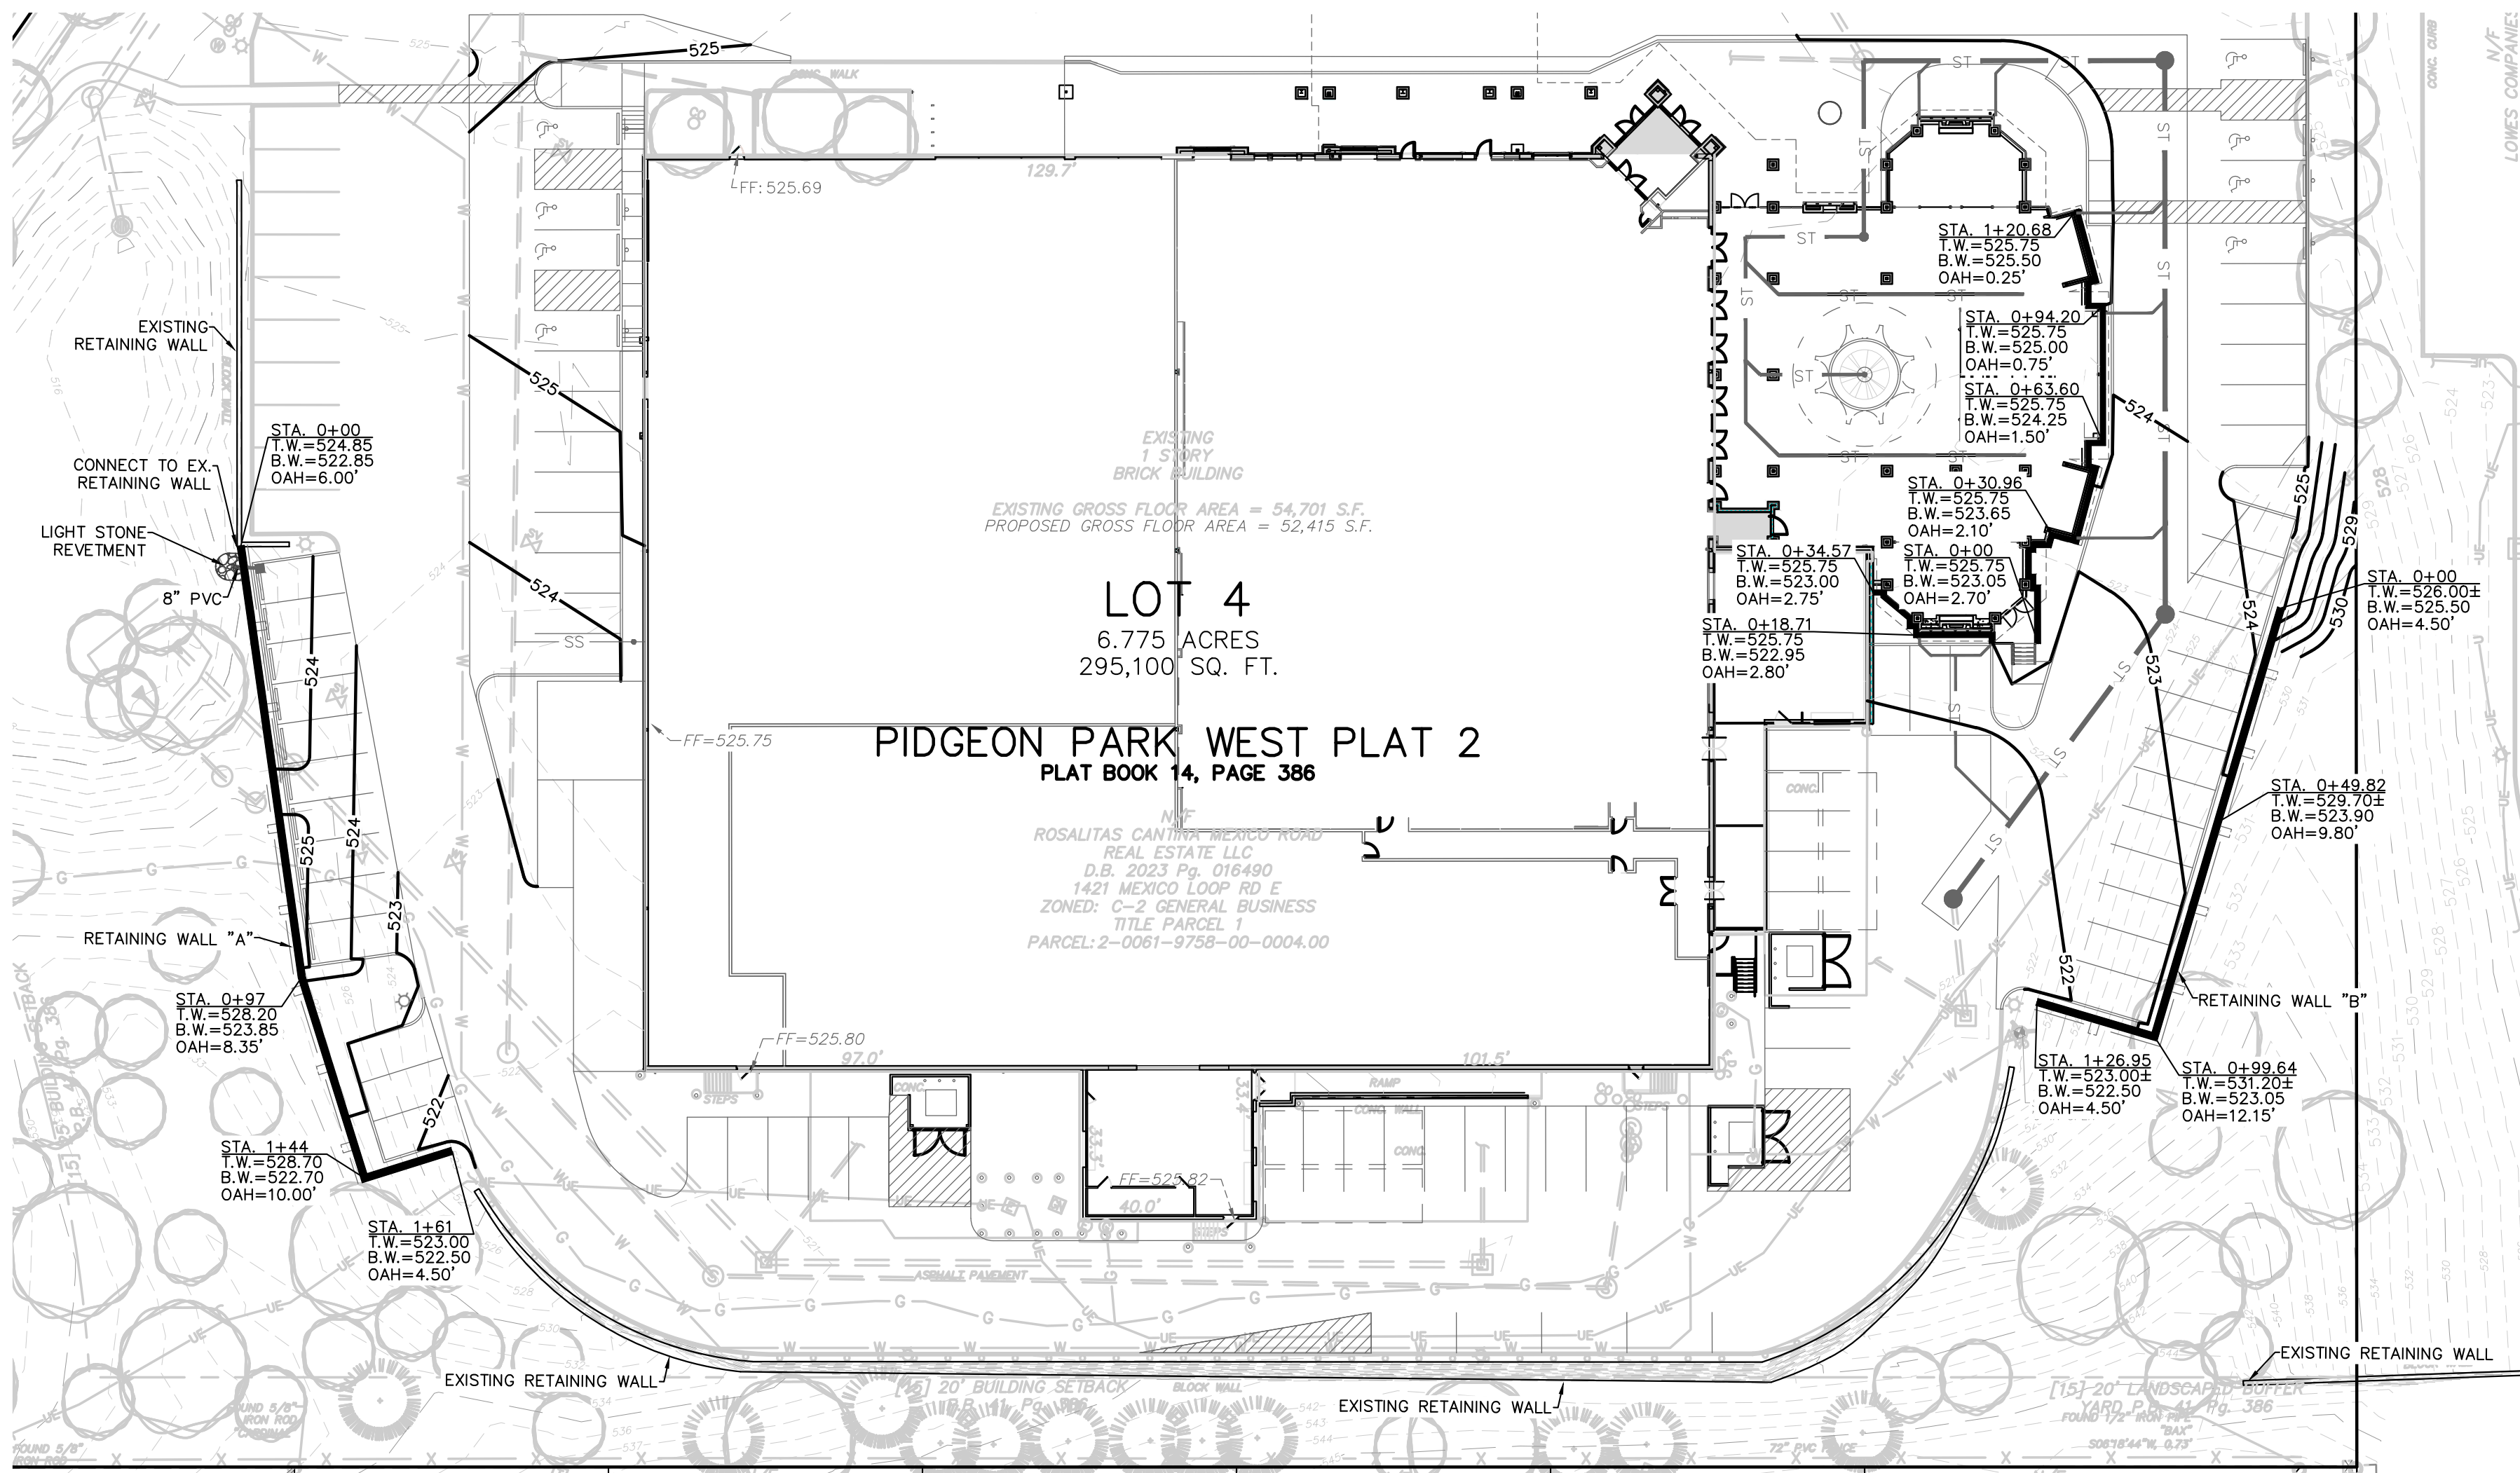



RETAINING WALLS PLAN
SCALE: 1" = 30'

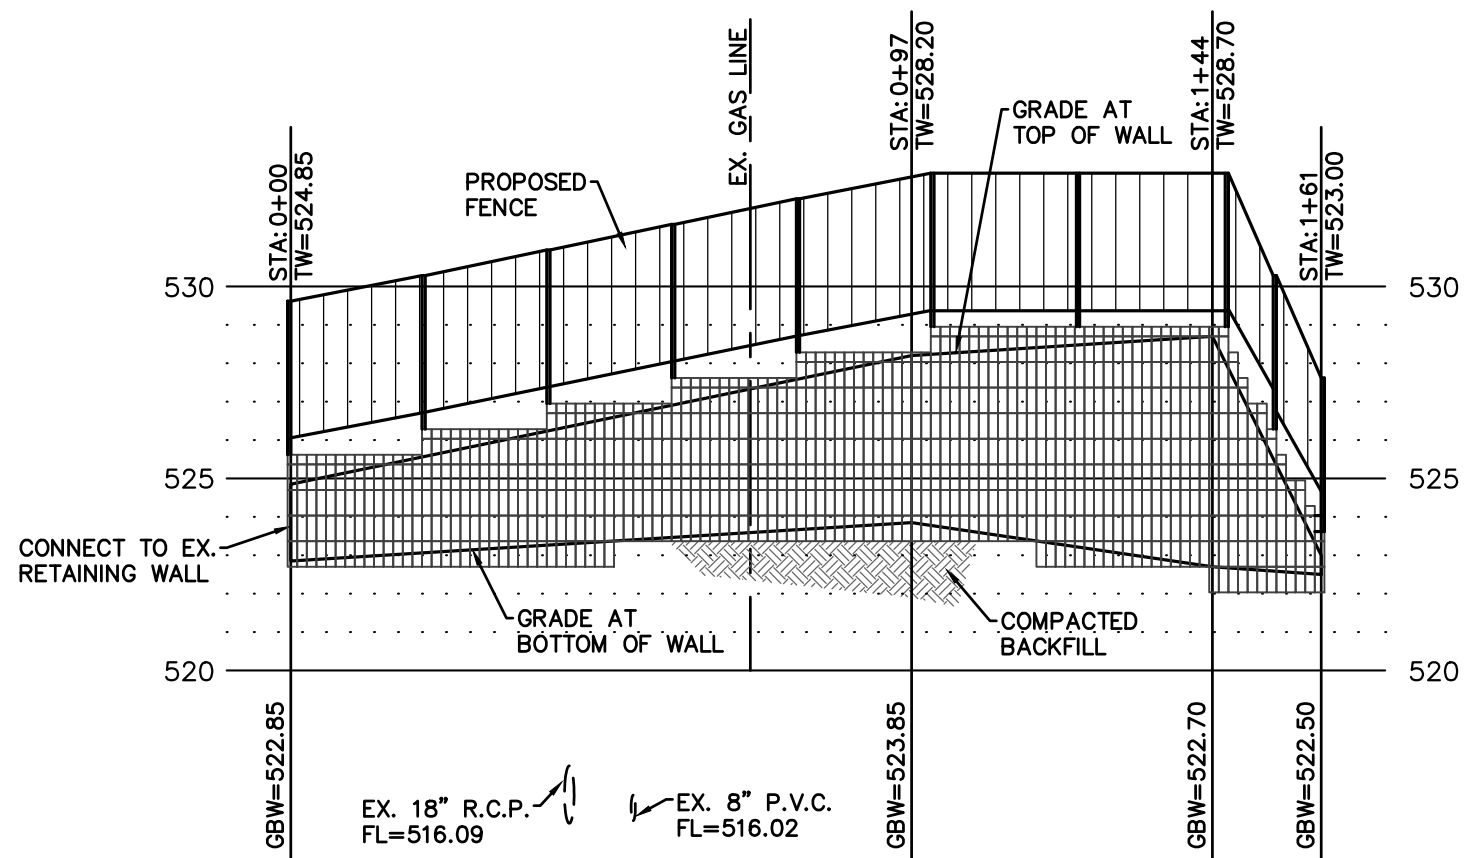


RETAINING WALL "A" PROFILE
SCALE:
HORIZONTAL: 1"=30'
VERTICAL: 1"=5'

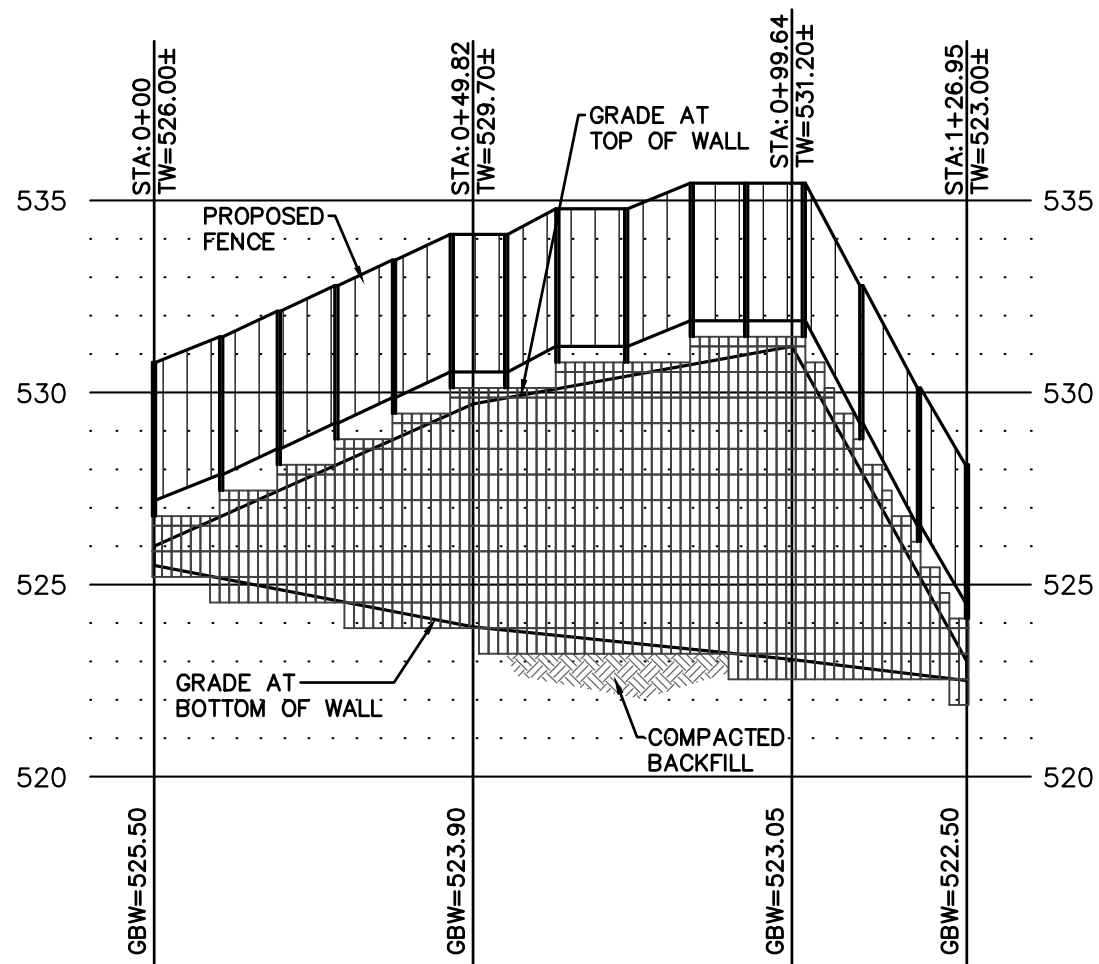


RETAINING WALL "B" PROFILE
SCALE:
HORIZONTAL: 1"=30'
VERTICAL: 1"=5'

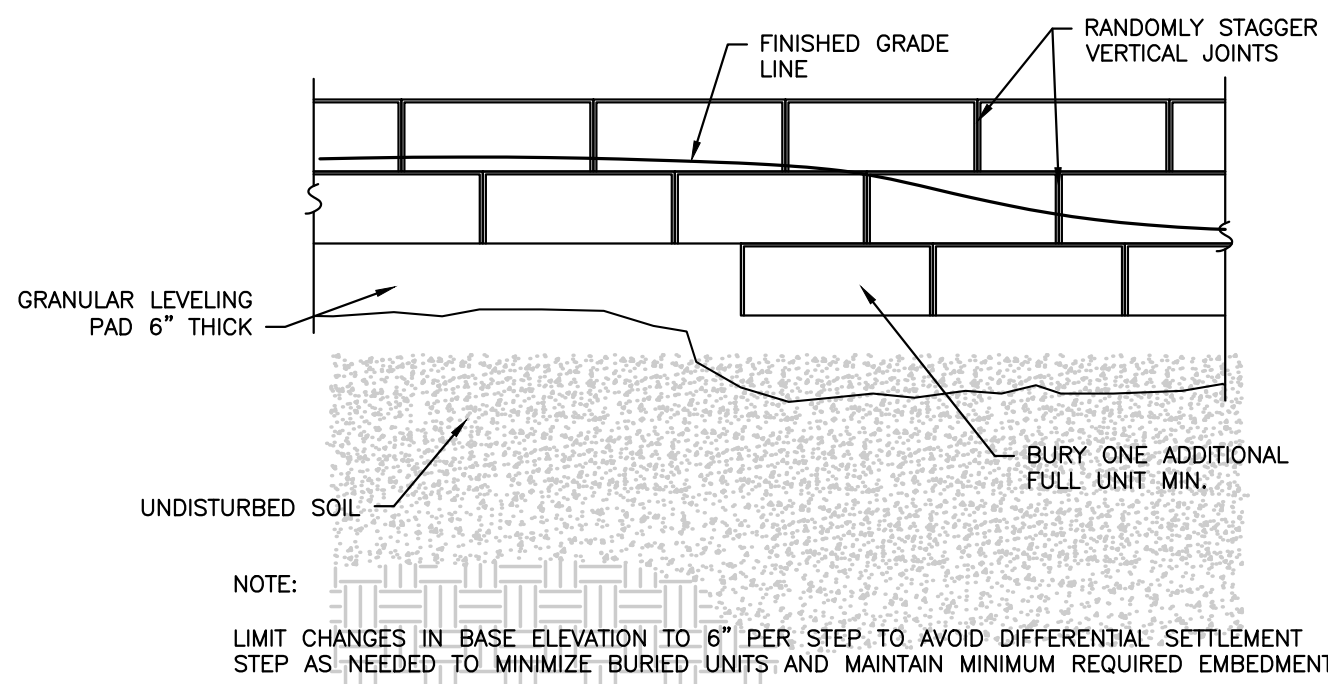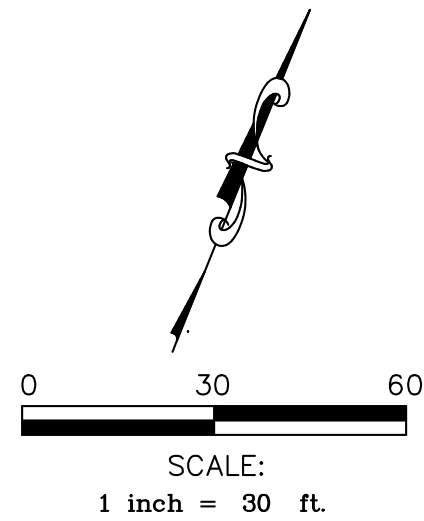



STEPPING BASE DETAIL
SCALE: NONE

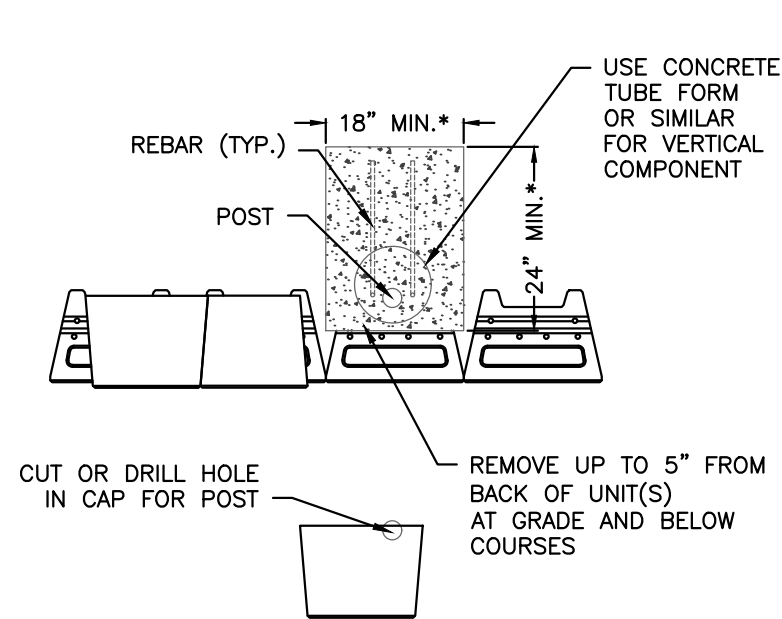

POST DETAIL-PLAN VIEW
SCALE: NONE

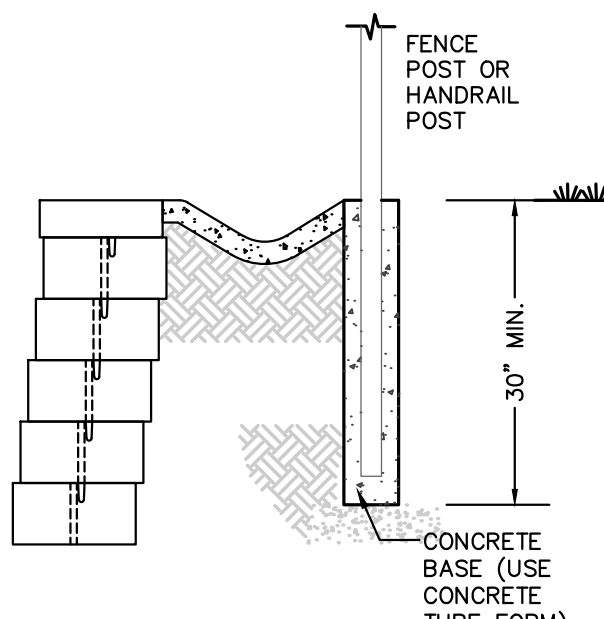

POST DETAIL
SCALE: NONE
FOR RETAINING WALLS W/ CHAIN LINK FENCE

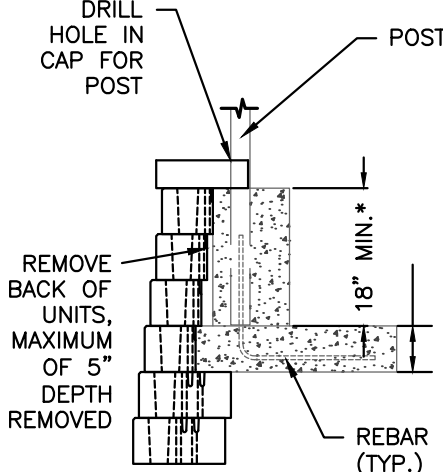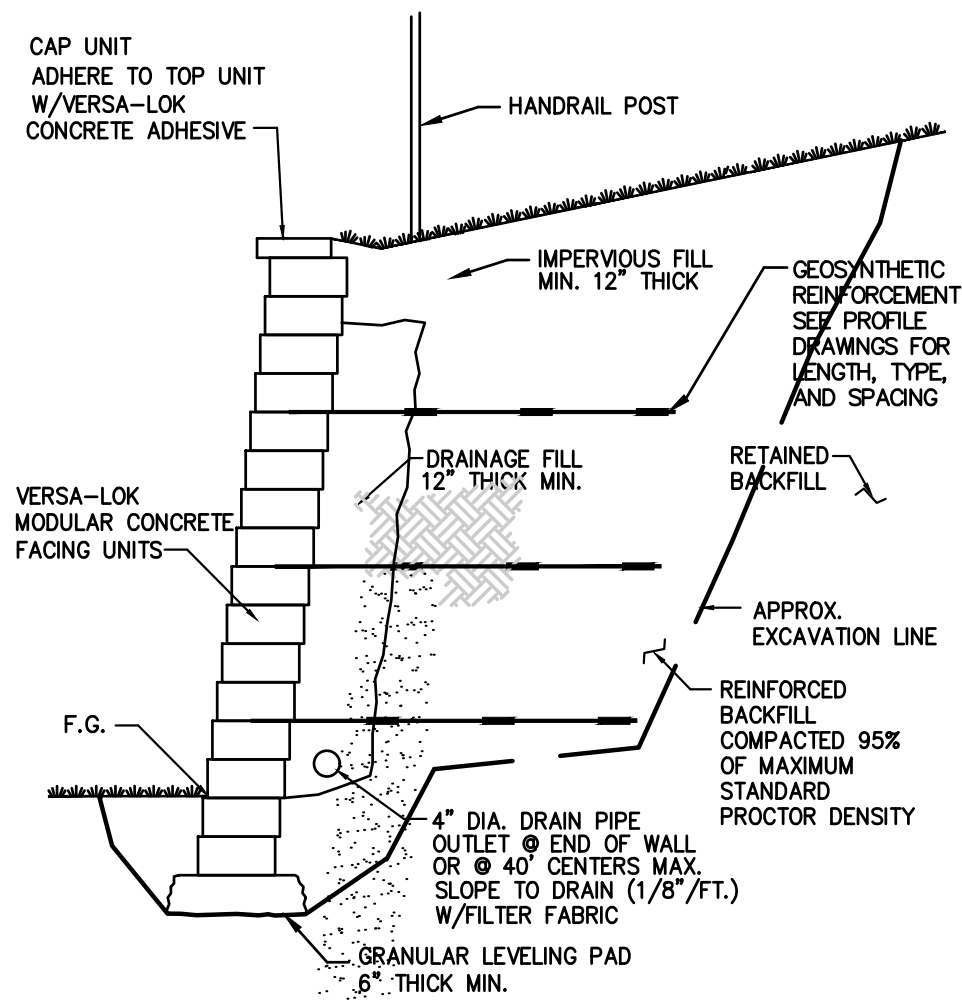

POST DETAIL-SECTION
SCALE: NONE
*NOTE:
ACTUAL DIMENSIONS AND REBAR REQUIREMENTS VARY DEPENDING ON PEDESTRIAN LOADING REQUIREMENTS AND POST SPACING. FINAL DETERMINATION OF SUITABILITY, USE, AND DESIGN SHOULD BE COMPLETED BY A QUALIFIED LICENSED ENGINEER. THIS DETAIL IS NOT SUITABLE FOR FENCE INSTALLATIONS WITH HIGH WIND LOAD REQUIREMENTS.

TYPICAL SECTION-REINFORCED RETAINING WALL

MODULAR CONCRETE UNIT
SCALE: NONE

- NOTES:
- 1.) REFER TO THIS DRAWING FOR WALL PROFILE AND HEIGHT ONLY. DESIGN OF WALL SHALL BE BY OTHERS.
 - 2.) TYPE OF WALL TO BE DETERMINED BY OWNER AND ARCHITECT. FENCE TYPE, COLOR/STYLE/ETC. TO BE COORDINATED WITH ARCHITECT.
 - 3.) STRUCTURAL CALCULATIONS TO BE PROVIDED BY WALL MANUFACTURER OR STRUCTURAL ENGINEER. PERMITS FOR WALL TO BE OBTAINED BY CONTRACTOR.
 - 4.) THE WALL MANUFACTURER SHALL OBTAIN A COPY OF THE GEOTECHNICAL REPORT IF ONE HAS BEEN PREPARED FOR THIS PROJECT AND COMPLY WITH THE REQUIREMENTS OUTLINED IN REPORT.
 - 5.) HORIZONTAL LOCATION OF BASE OF WALL IS SUBJECT TO FINAL WALL DESIGN AND WALL BATTER.
 - 6.) CONTRACTOR TO ACCOUNT FOR WALL BATTER WHEN STAKING OUT WALL AND BUILDING WALL.

Proj. # 2494		
No.	Description	Date
To City	03/29/24	
To City	04/17/24	
To City	09/16/24	
To City	10/15/24	
To City	11/01/24	

WALL PROFILES
& DETAILS

DRAWING NO.

C7