


# ROSCH COMPANY

DESIGN BY:  
BAXTER GARDENS WEST  
JULY 11, 2003 1/8" = 1'

REVISED PLAN

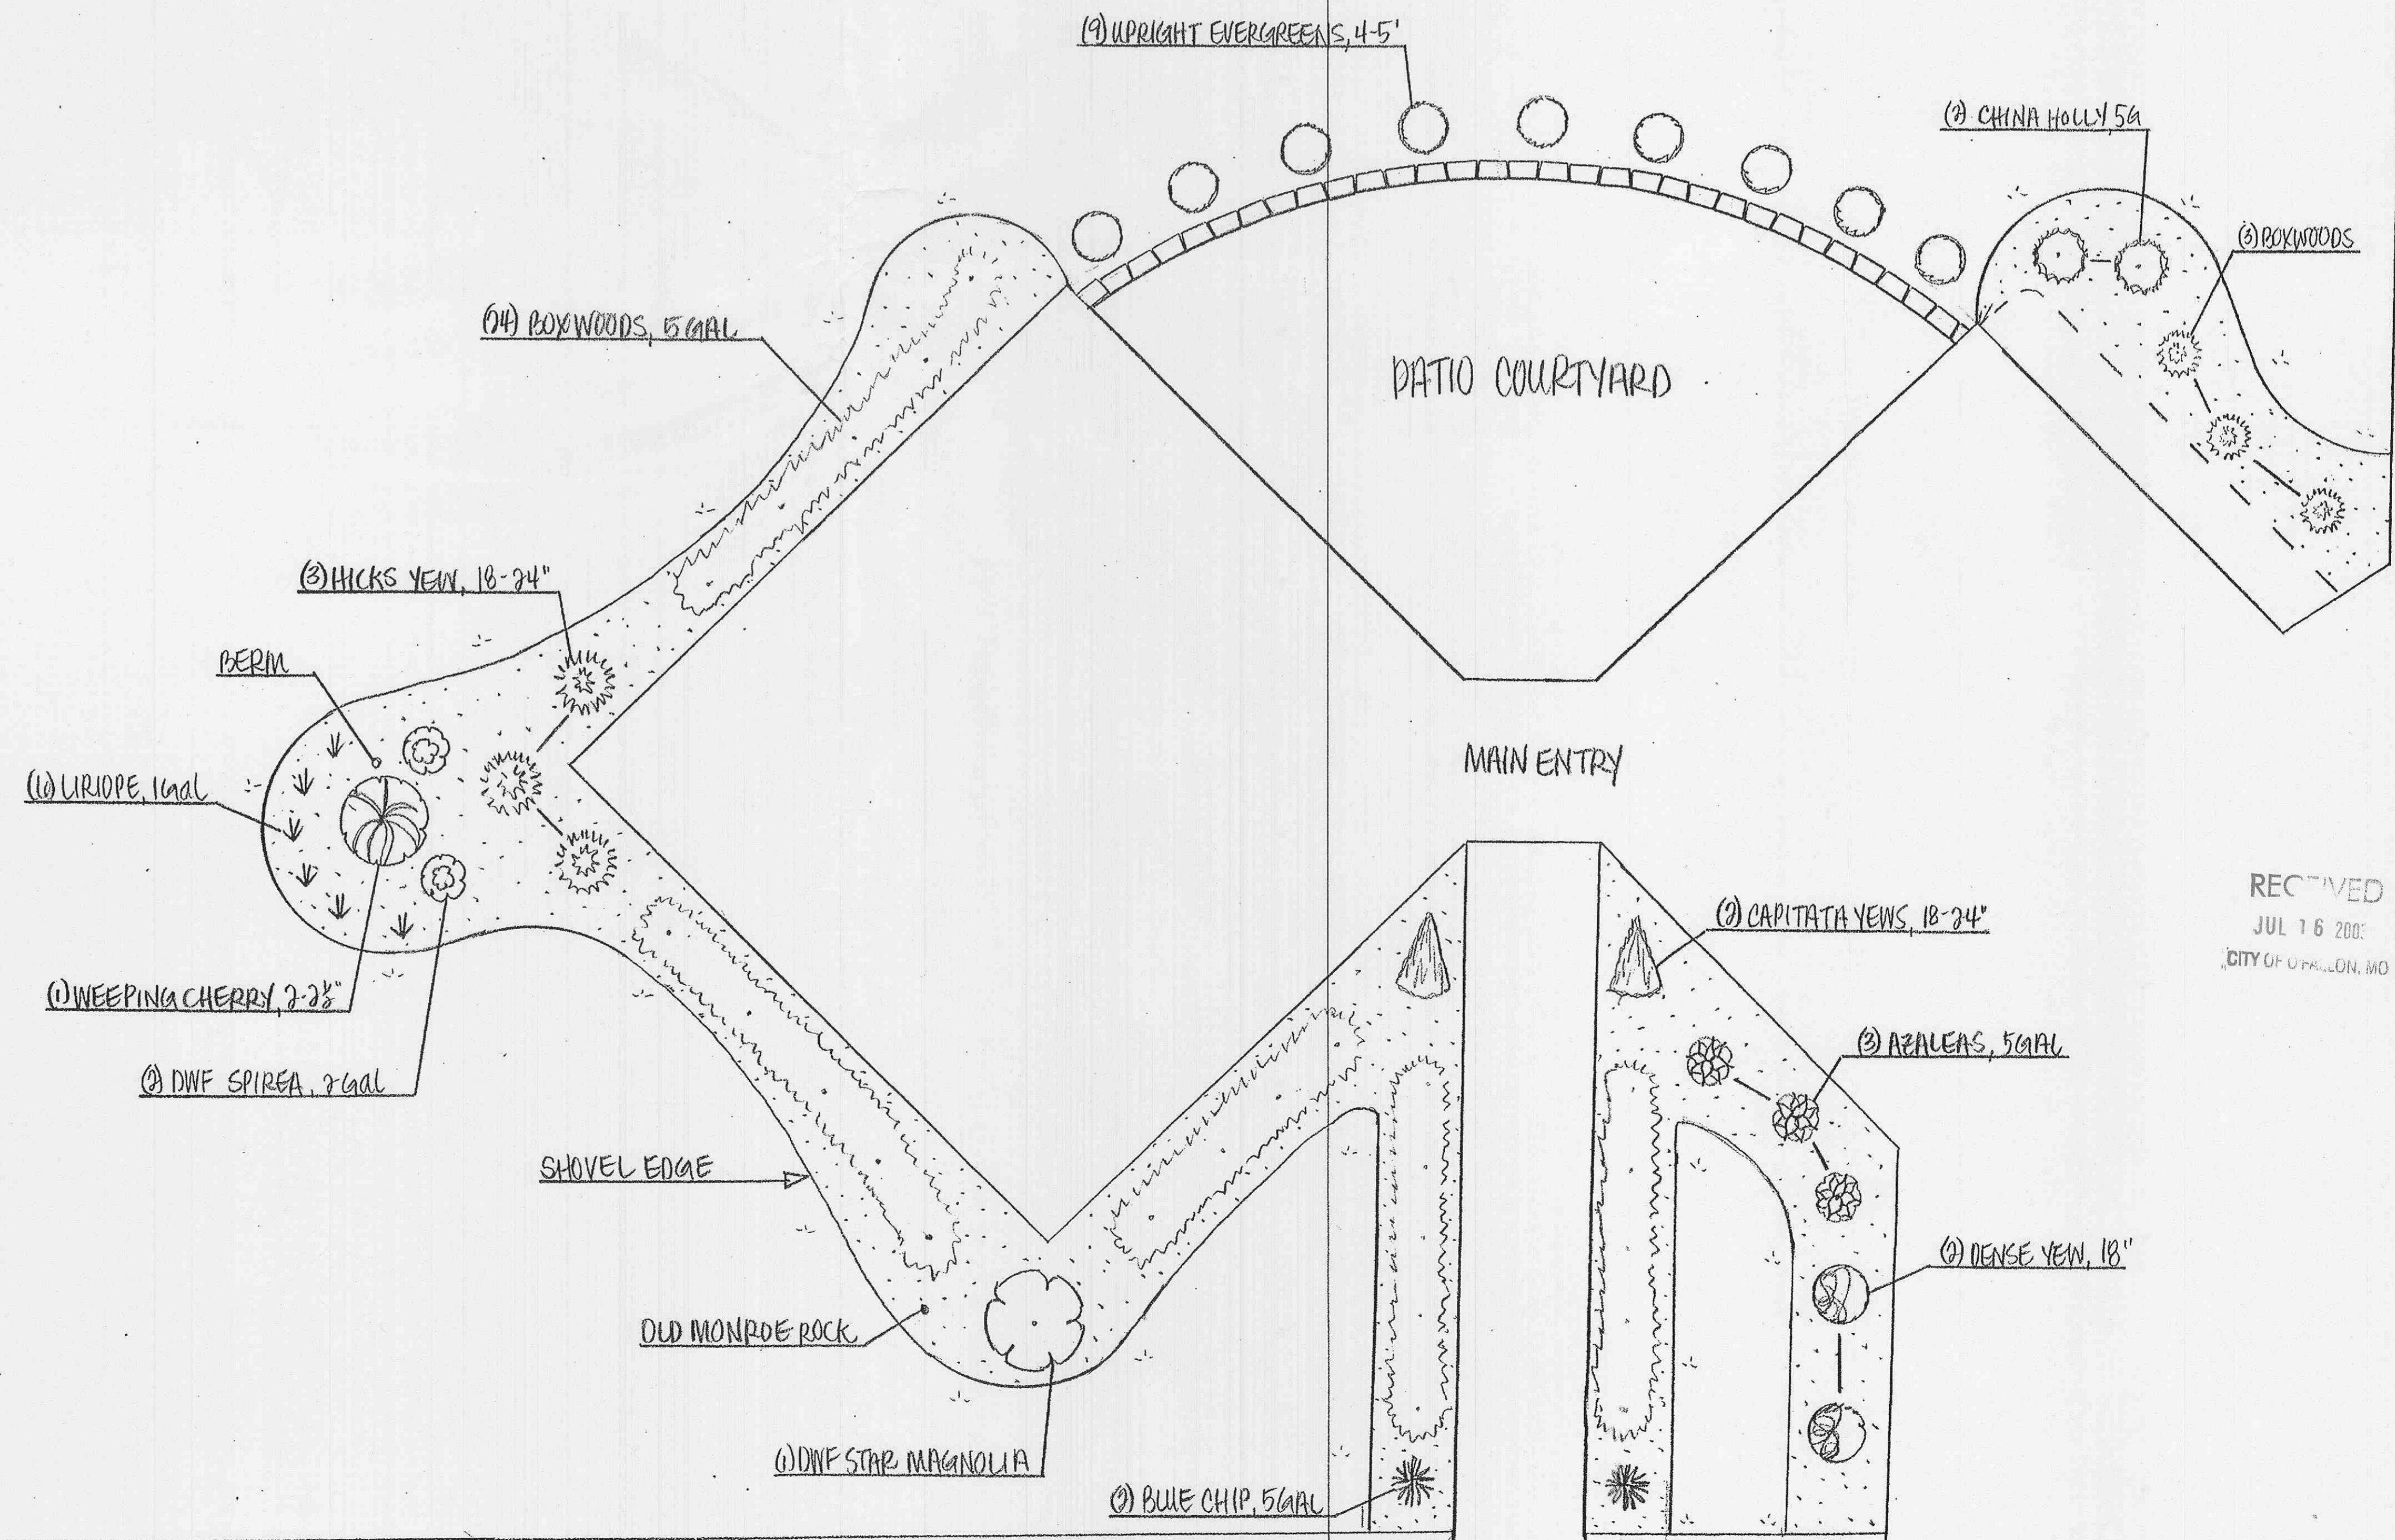

RECEIVED  
JUL 16 2003  
CITY OF FALLON, MO