


PROJECT TITLE
 Royal Fuels
 8201 Mexico Rd.
 O'Fallon, MO 63376



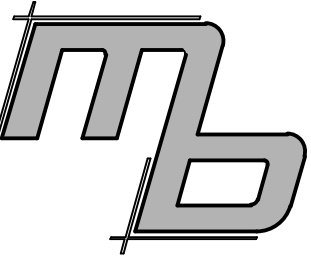


MB Engineering, Inc.
 14851 Remington Road
 Manion, IL 62959
 (314) 368-3040



Michael A. Baescher, P.E. Civil Engineering
 Missouri P.E. # E-00018714
 MB Engineering, Inc. Missouri Authority No. E-201041404
 The Professional Engineer's seal affixed to this sheet indicates that the named Engineer has prepared or directed the preparation of the material shown only on this sheet. Other drawings and documents not exhibiting this seal shall not be considered prepared by or the responsibility of the undersigned.

Developer / Owner Information
 ROYAL ENERGY, LLC
Sidewalk and Curb Ramp Details

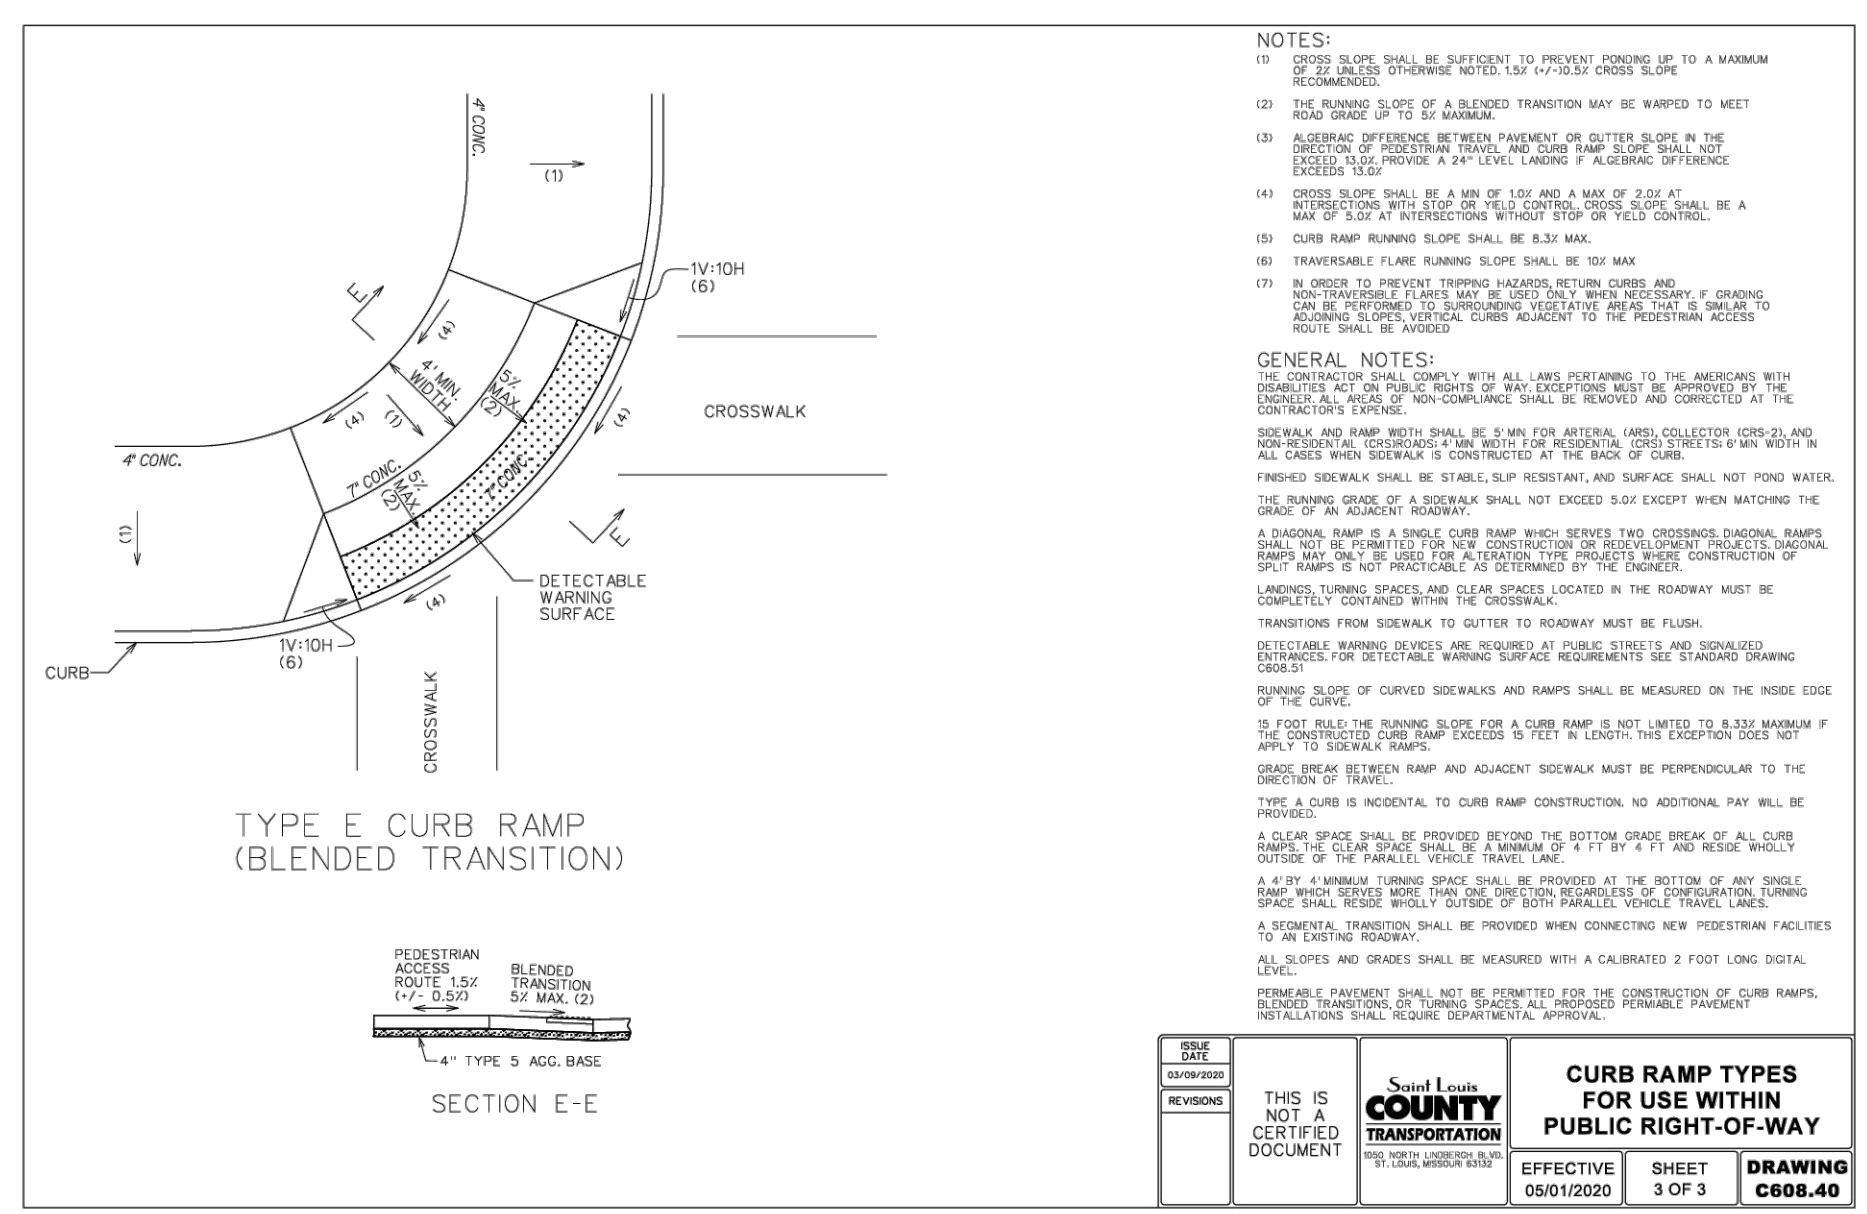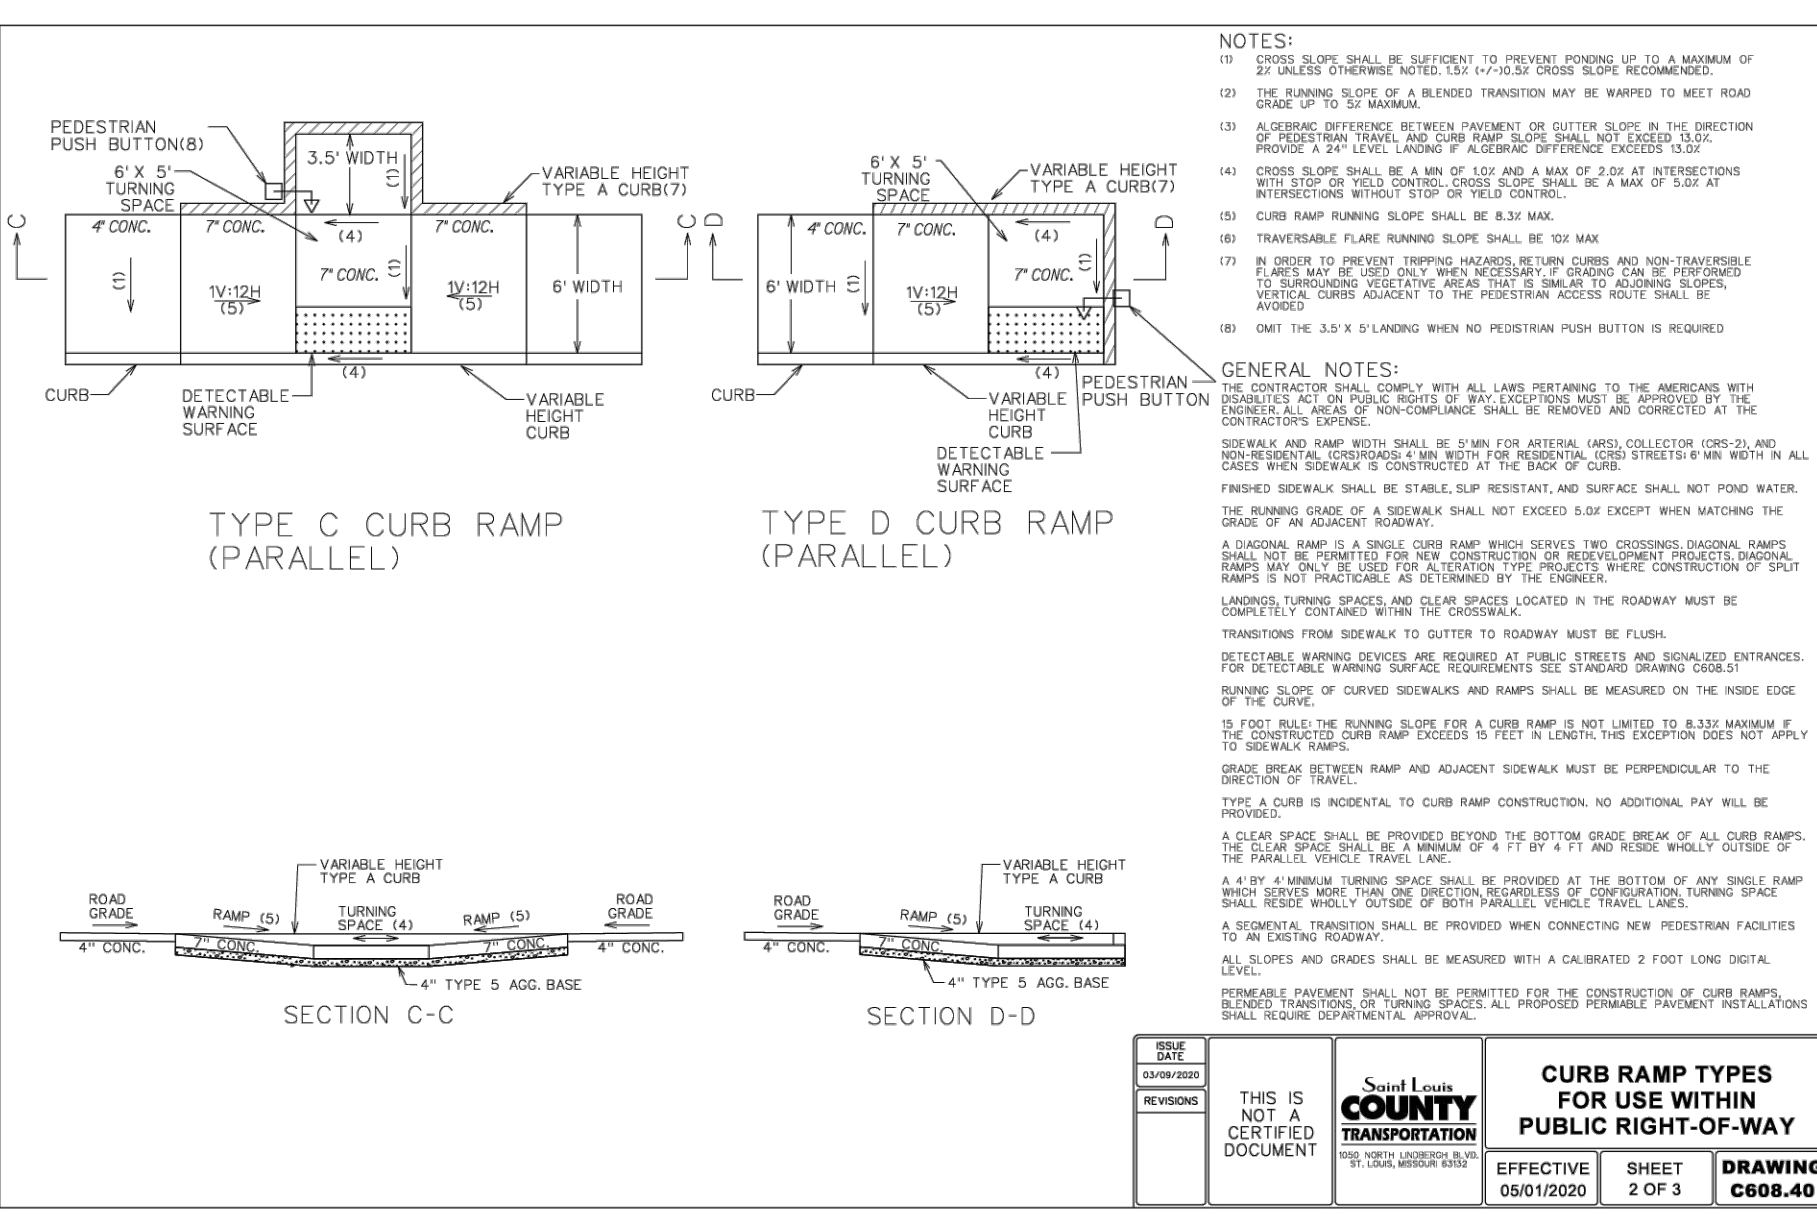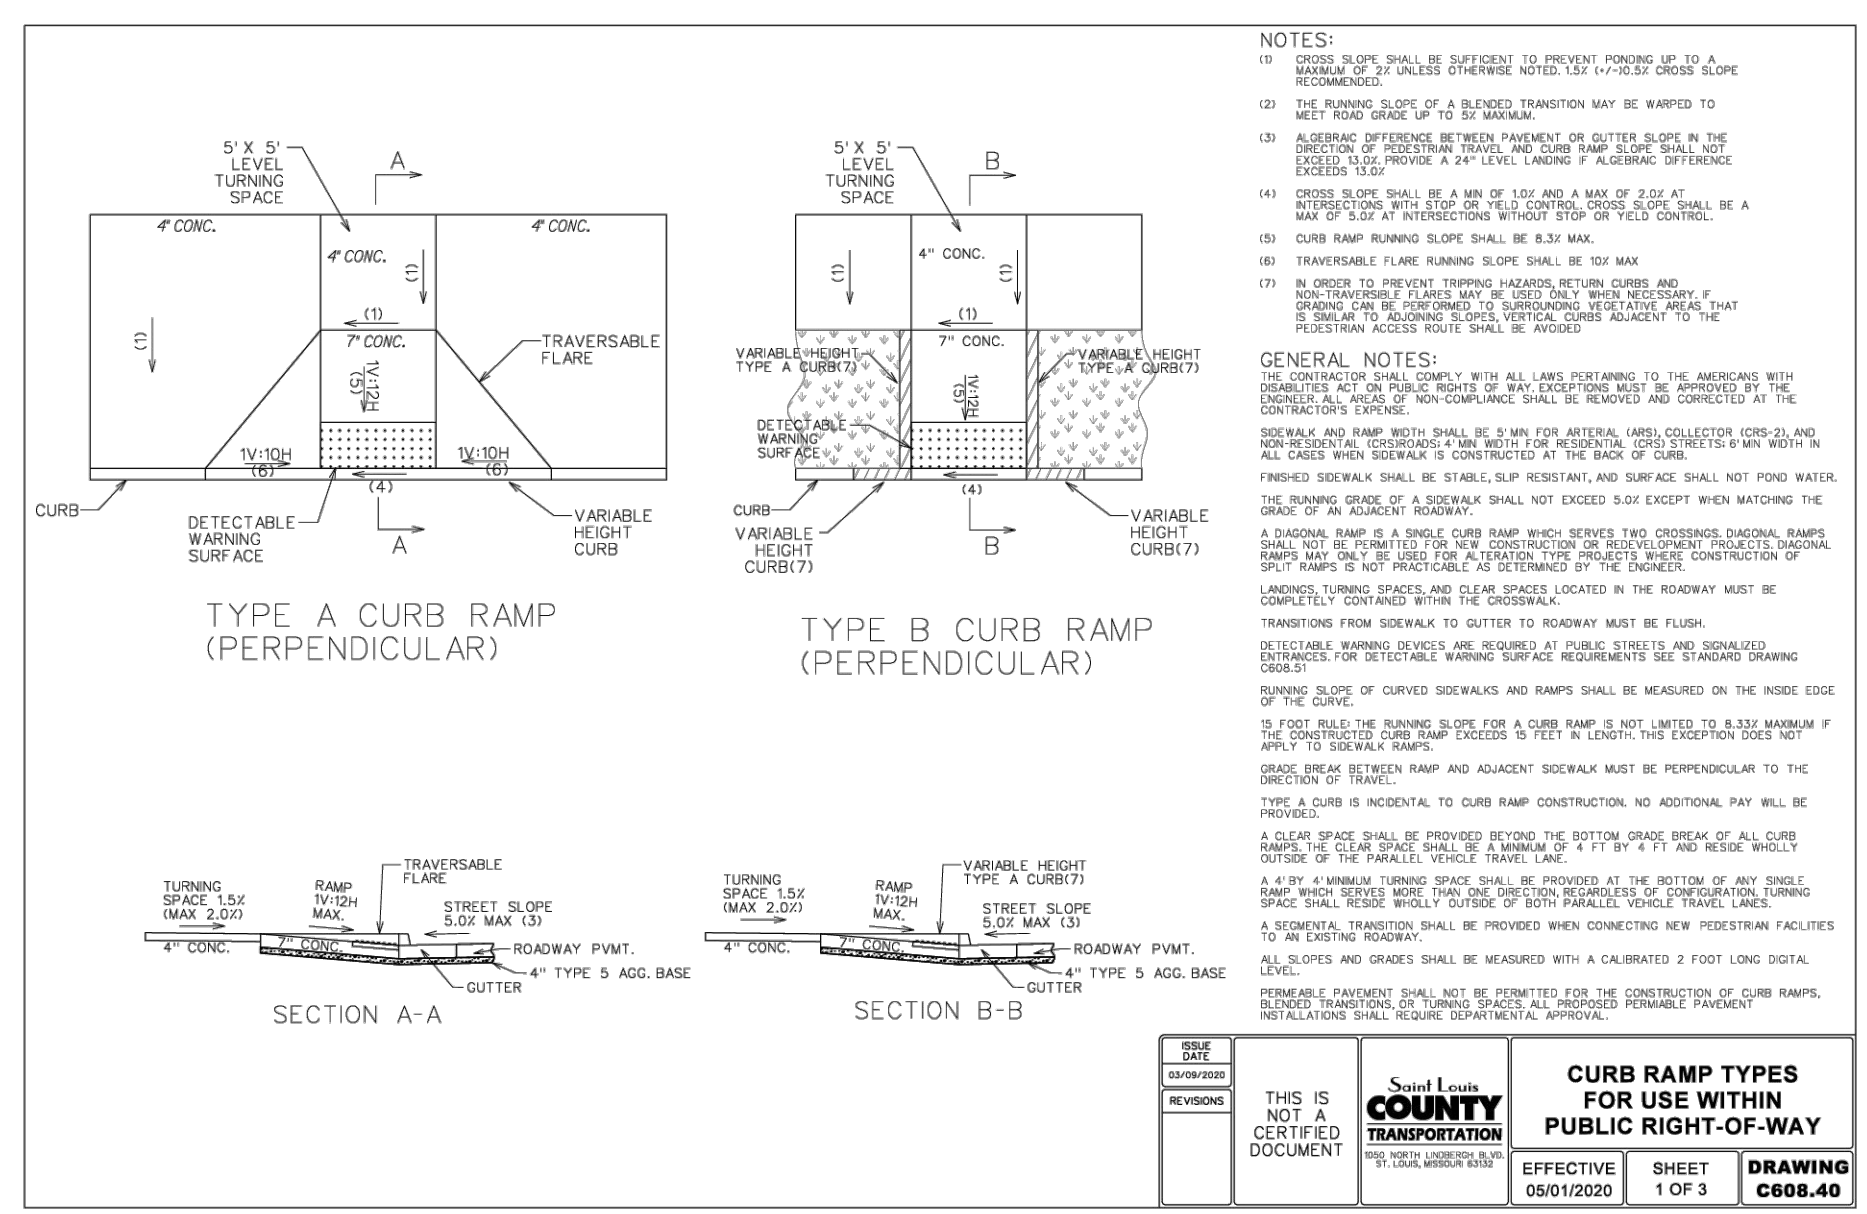

DATE	REVISION





DATE	REVISION






DATE	REVISION





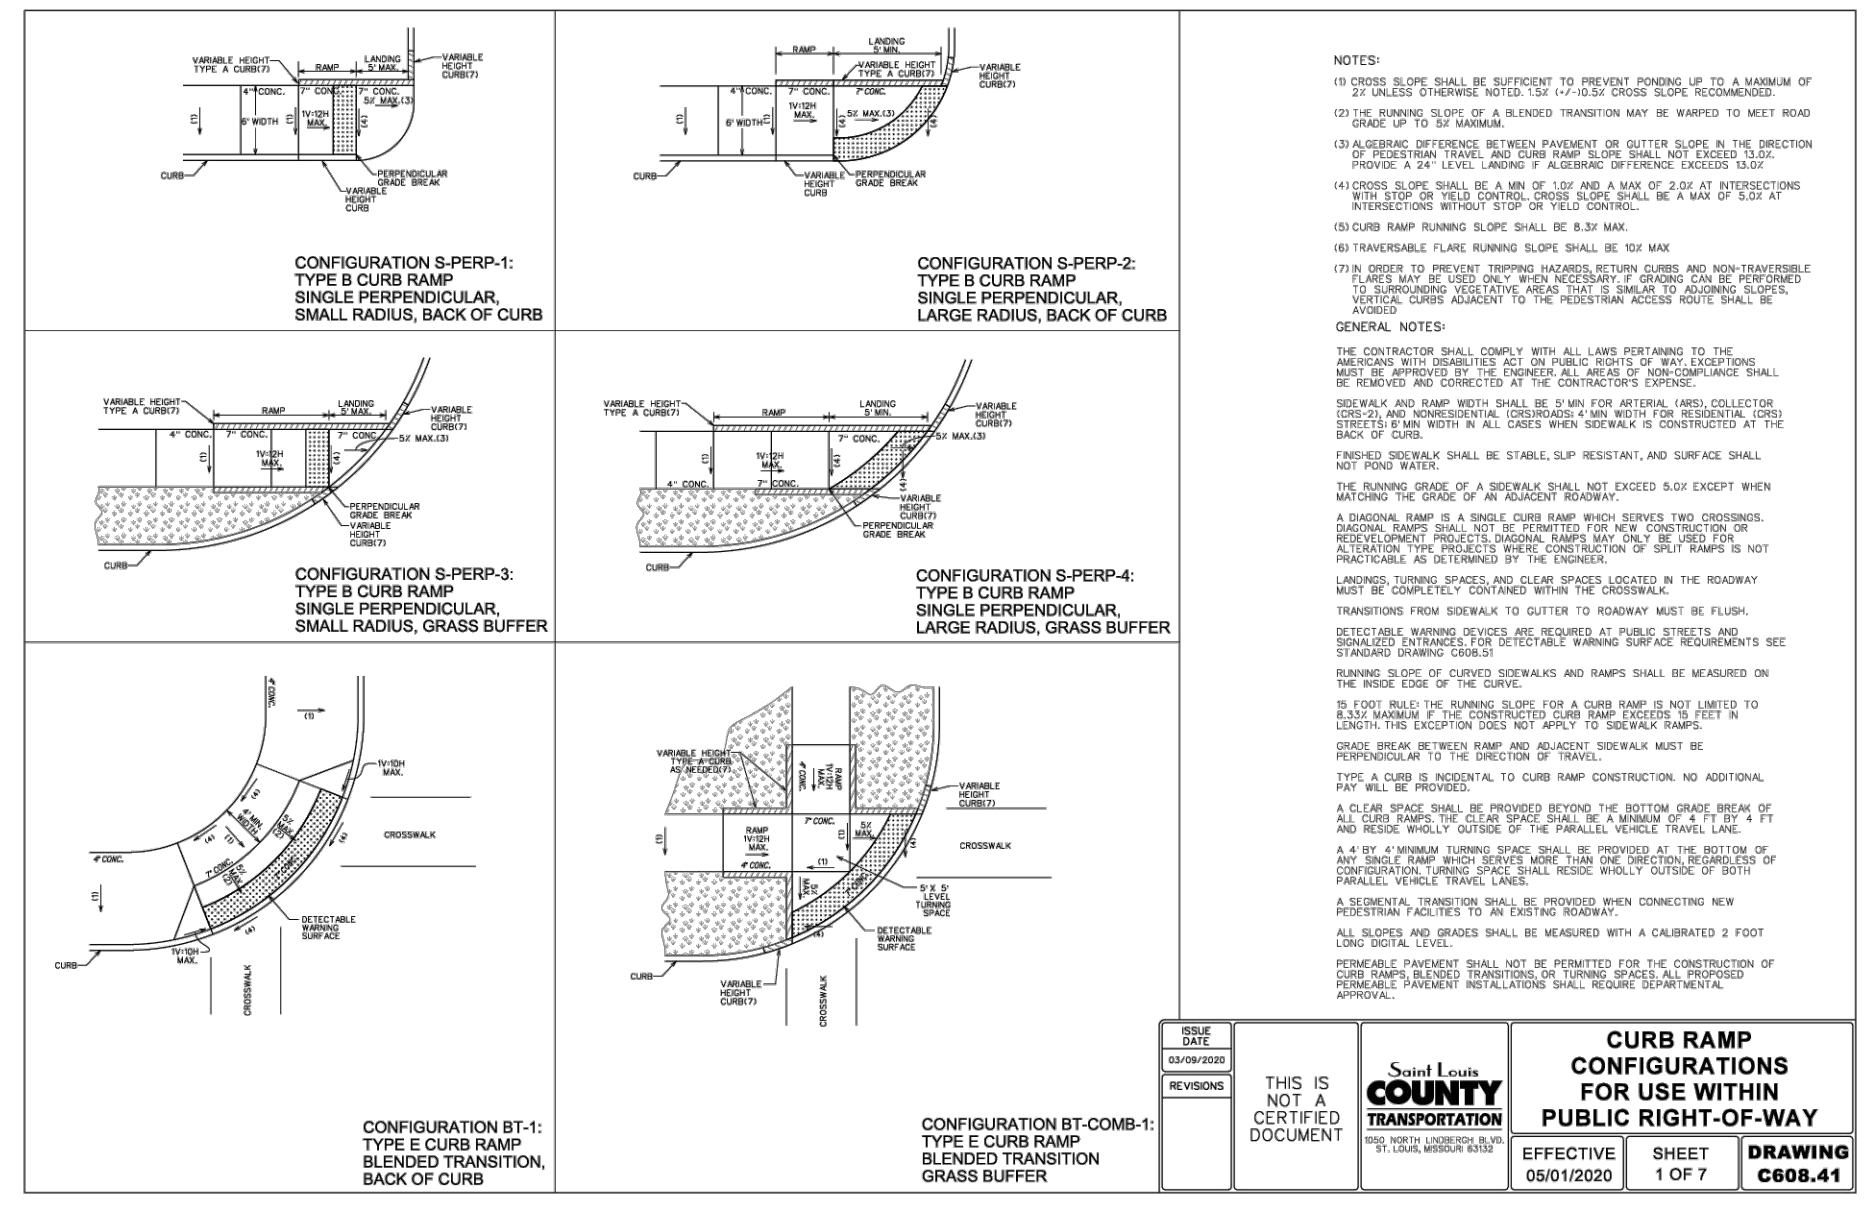


DATE	REVISION





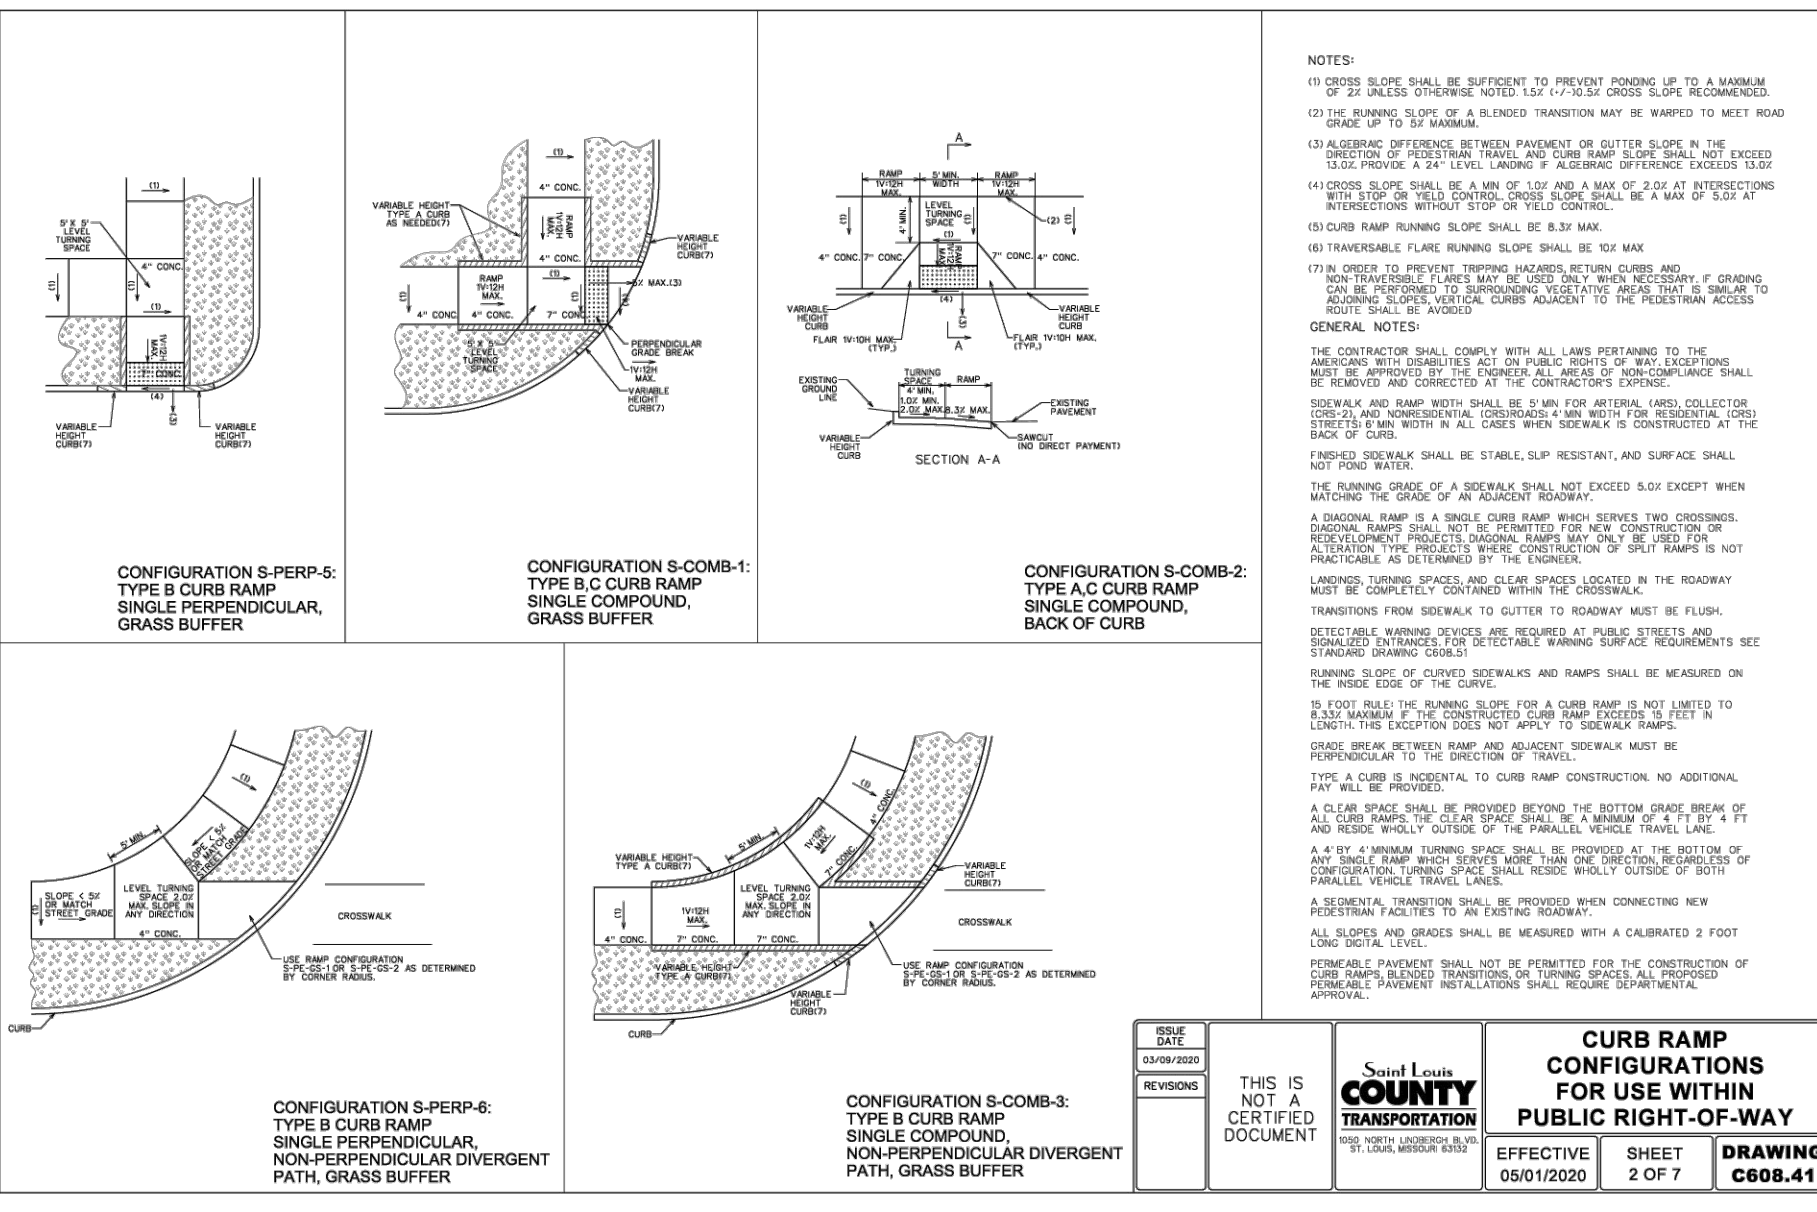


DATE	REVISION

THIS IS NOT A CERTIFIED DOCUMENT


CURB RAMP CONFIGURATIONS FOR USE WITHIN PUBLIC RIGHT-OF-WAY


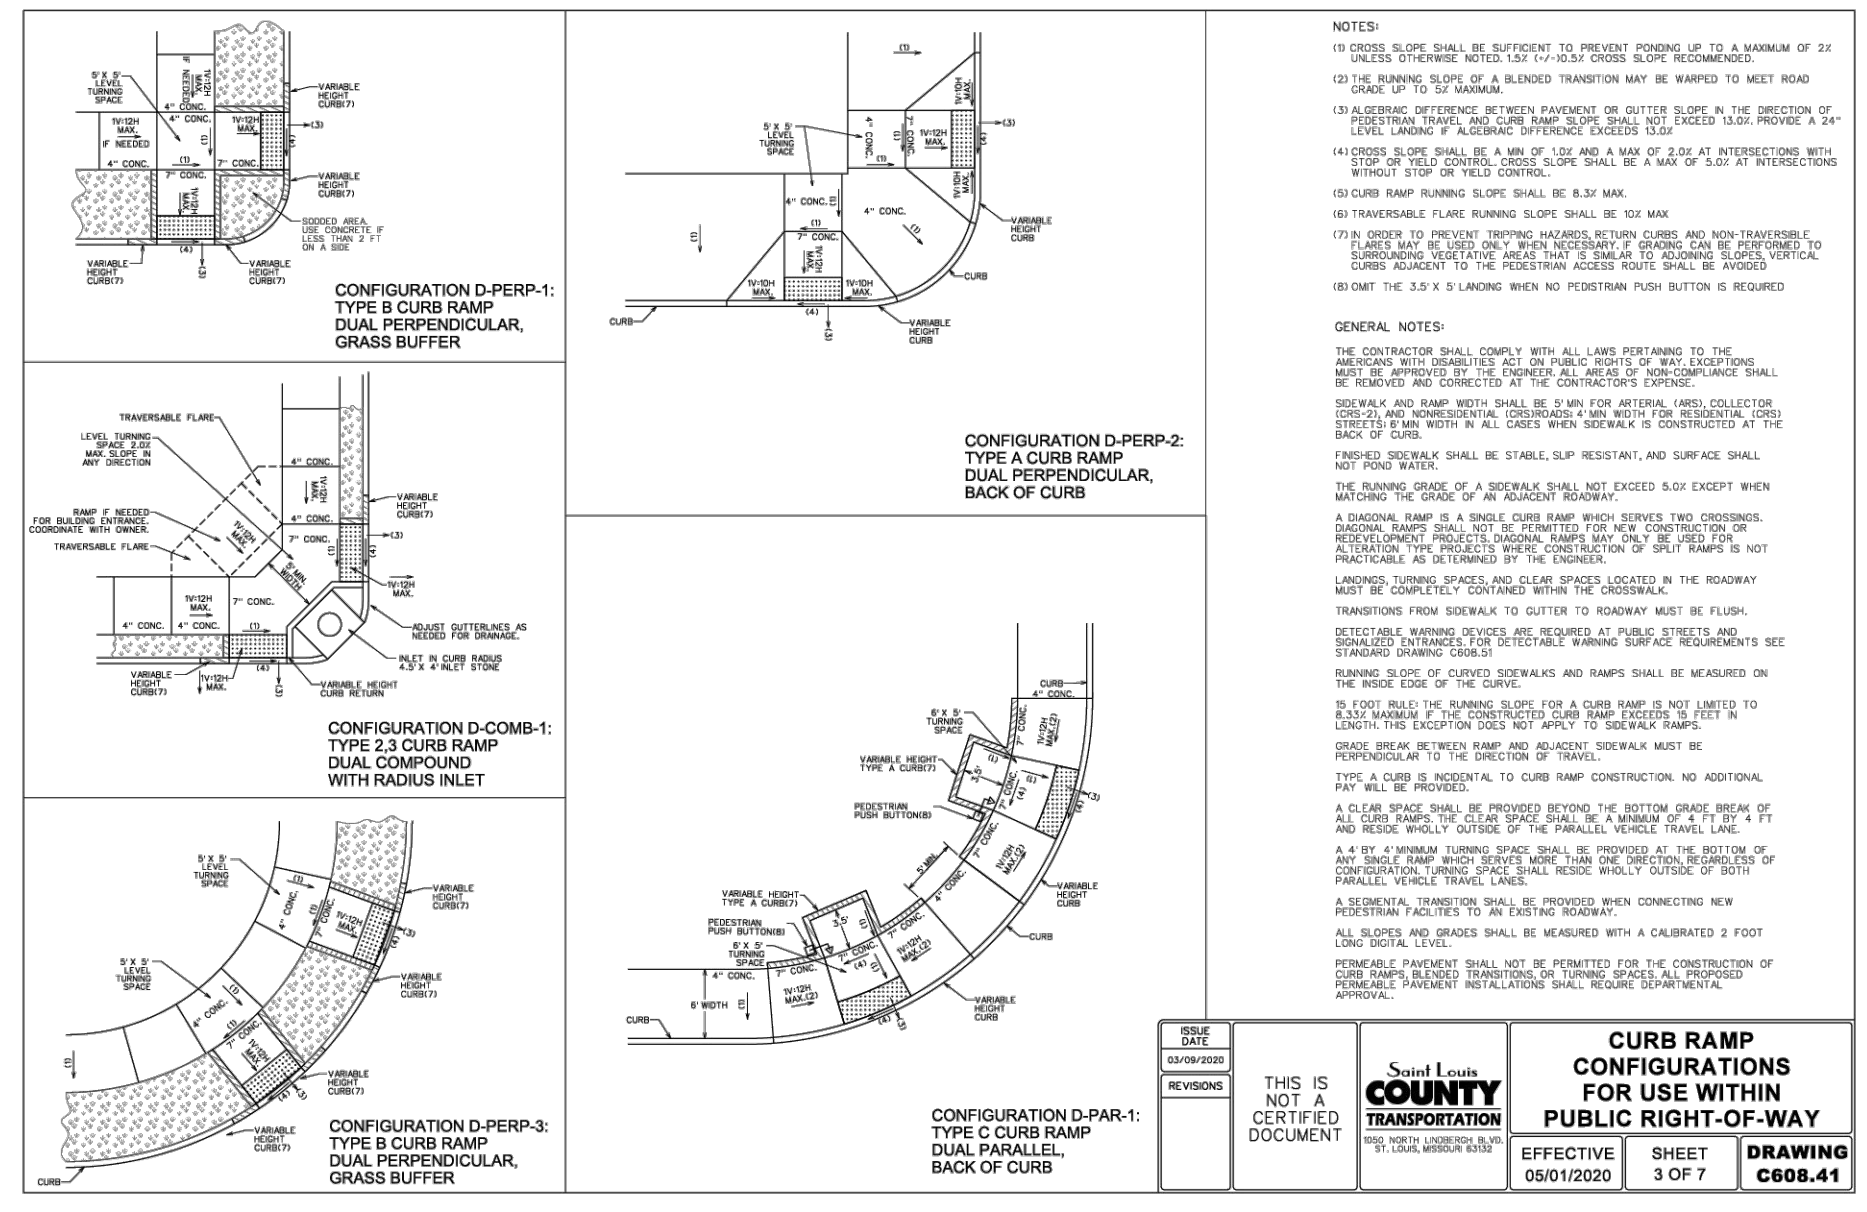


DATE	REVISION

THIS IS NOT A CERTIFIED DOCUMENT


CURB RAMP CONFIGURATIONS FOR USE WITHIN PUBLIC RIGHT-OF-WAY


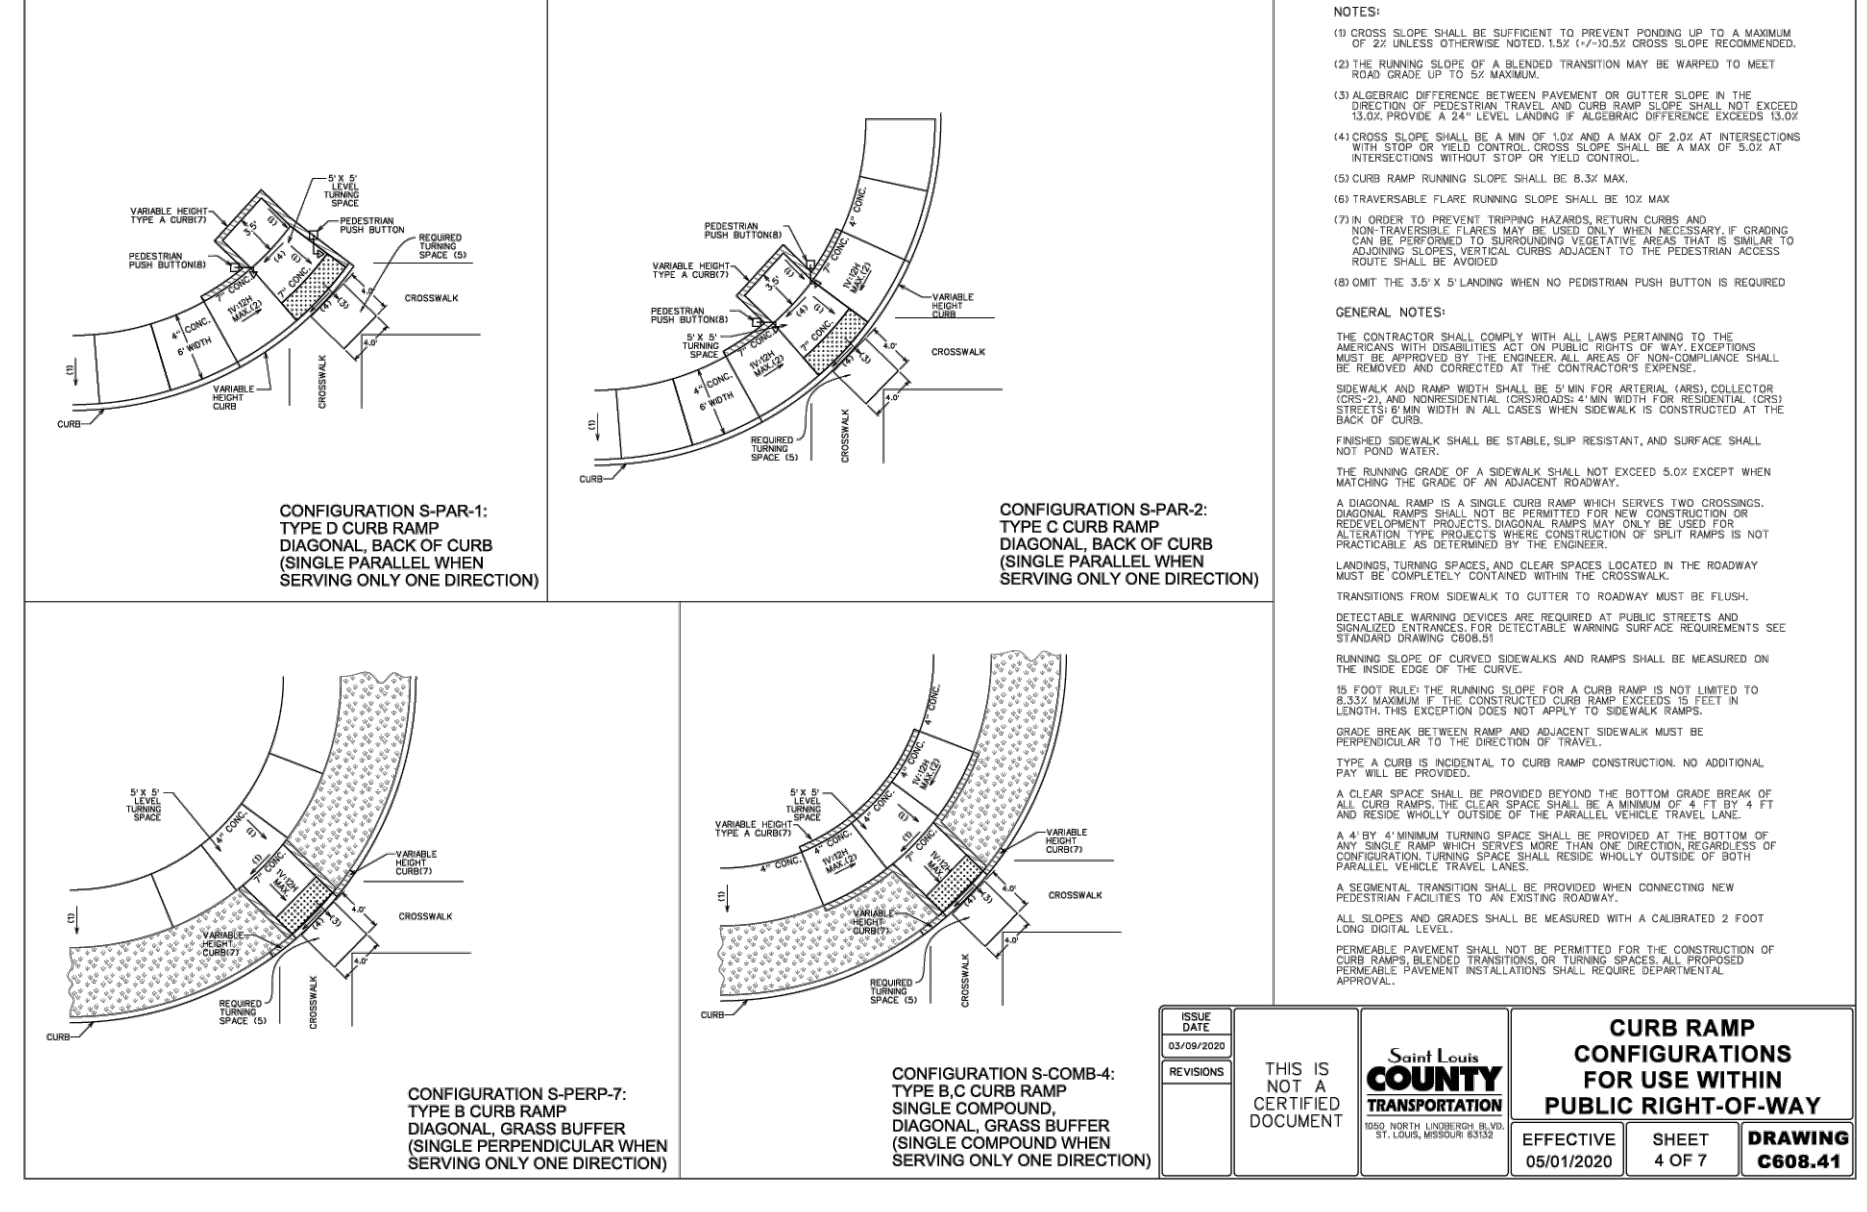


DATE	REVISION

THIS IS NOT A CERTIFIED DOCUMENT


CURB RAMP CONFIGURATIONS FOR USE WITHIN PUBLIC RIGHT-OF-WAY


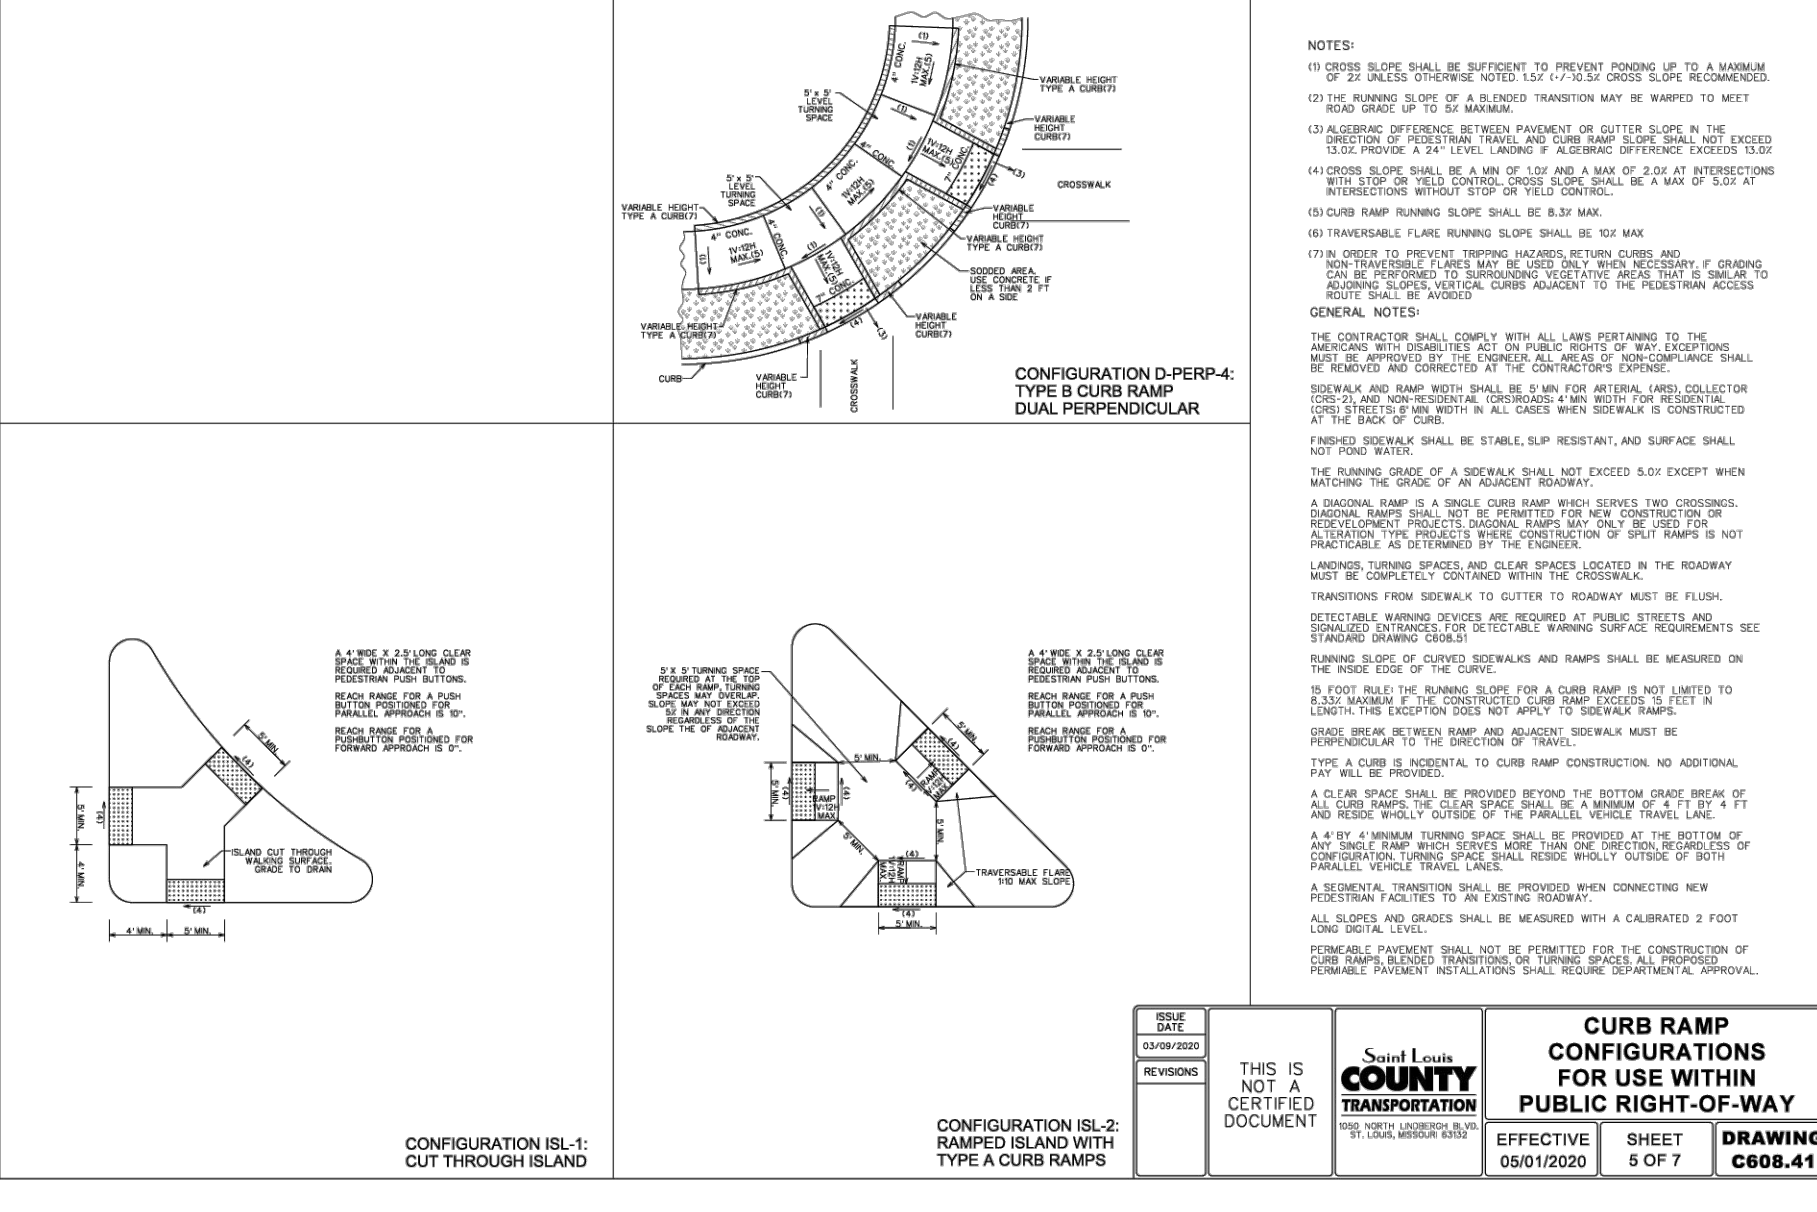


DATE	REVISION

THIS IS NOT A CERTIFIED DOCUMENT


CURB RAMP CONFIGURATIONS FOR USE WITHIN PUBLIC RIGHT-OF-WAY


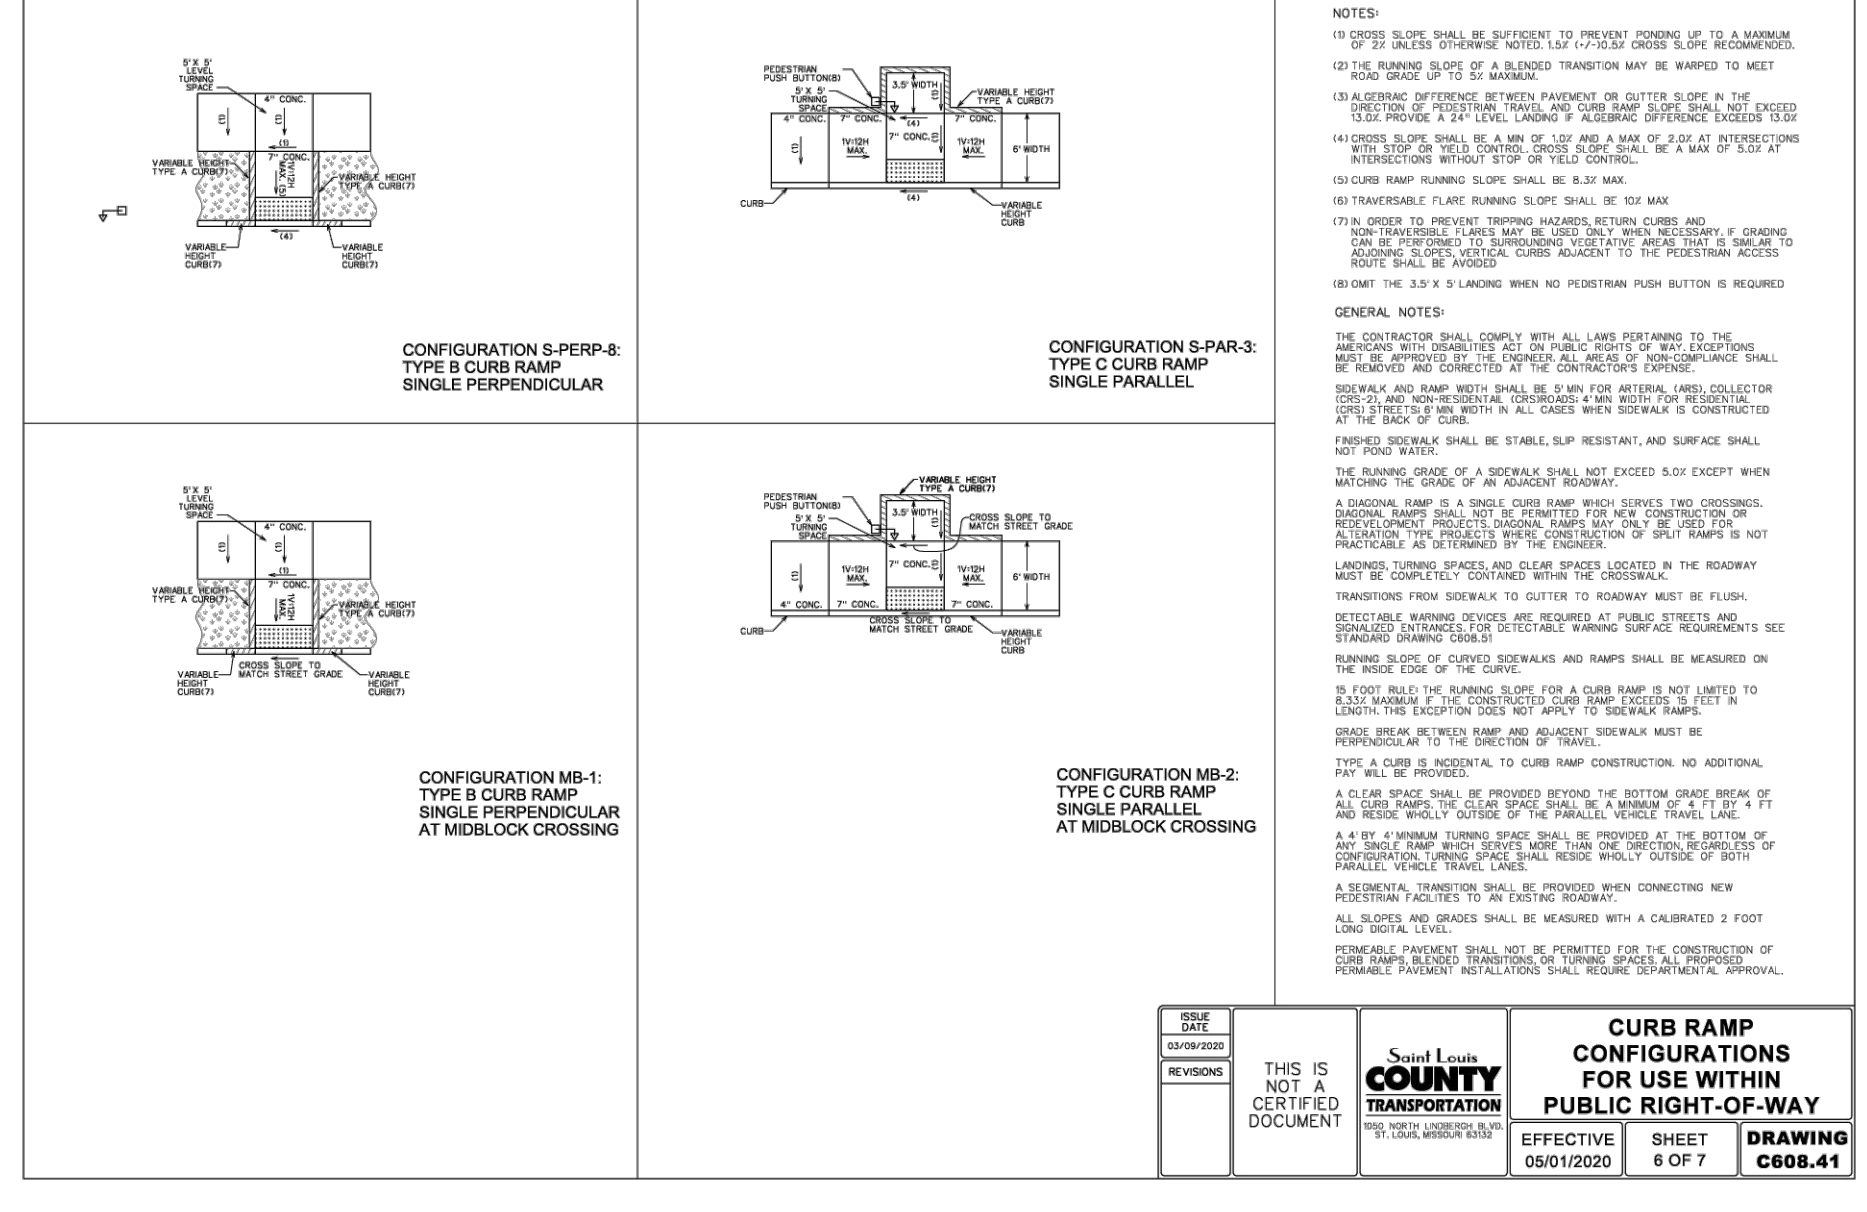

DATE	REVISION

THIS IS NOT A CERTIFIED DOCUMENT


CURB RAMP CONFIGURATIONS FOR USE WITHIN PUBLIC RIGHT-OF-WAY

EFFECTIVE 06/01/2020 SHEET 6 OF 7 DRAWING **C608.41**