



Existing Sewage Lagoon

FORT ZUMWALT SCHOOL DISTRICT

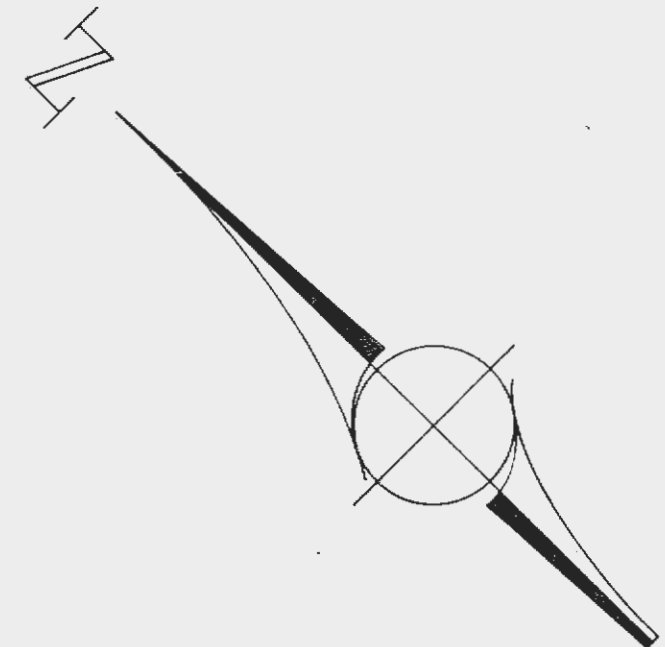

Scale: 1" = 50'

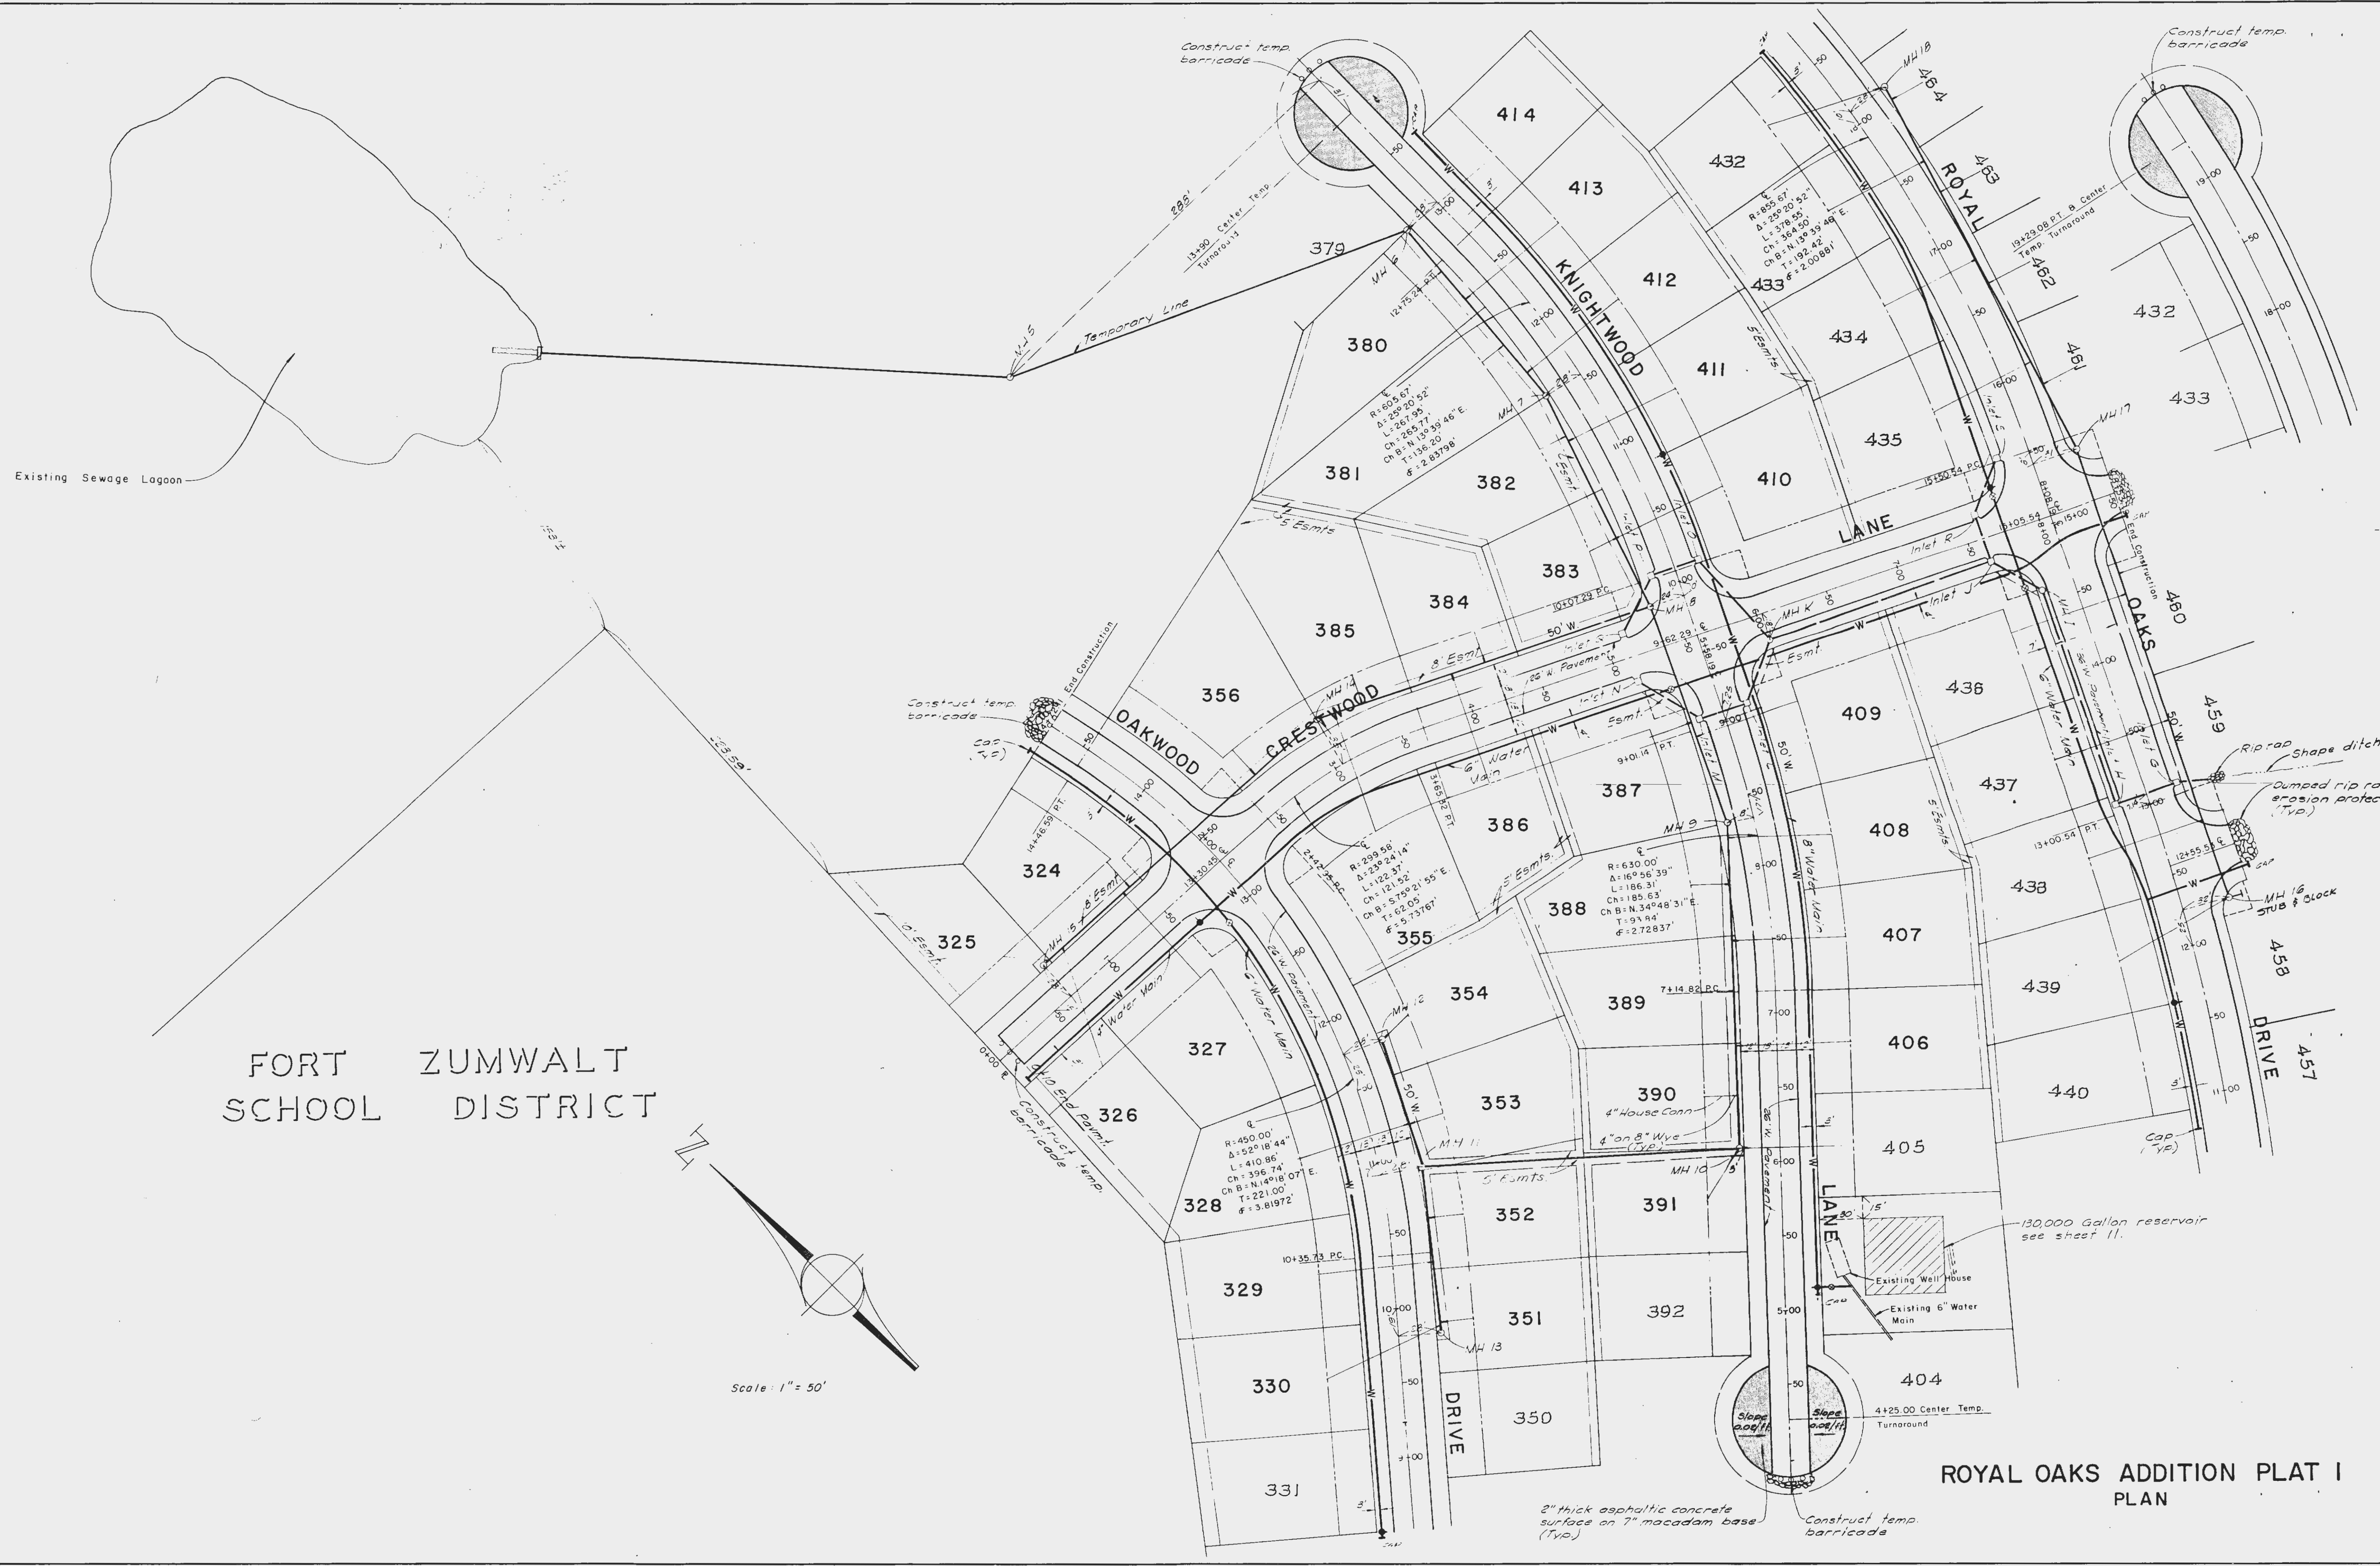

ROYAL OAKS ADDITION PLAT I PLAN