


SURVEYED
 PLOTTED & CHECKED
 NOTE BOOK
 RT. OF WAY CHECKED
 DATE 10/20/54

SURVEYED
 GRADES CHECKED
 B.M. NOTED
 STRUCTURE NOTATIONS CHKD
 DATE 10/20/54

F.B. 249
 253
 257

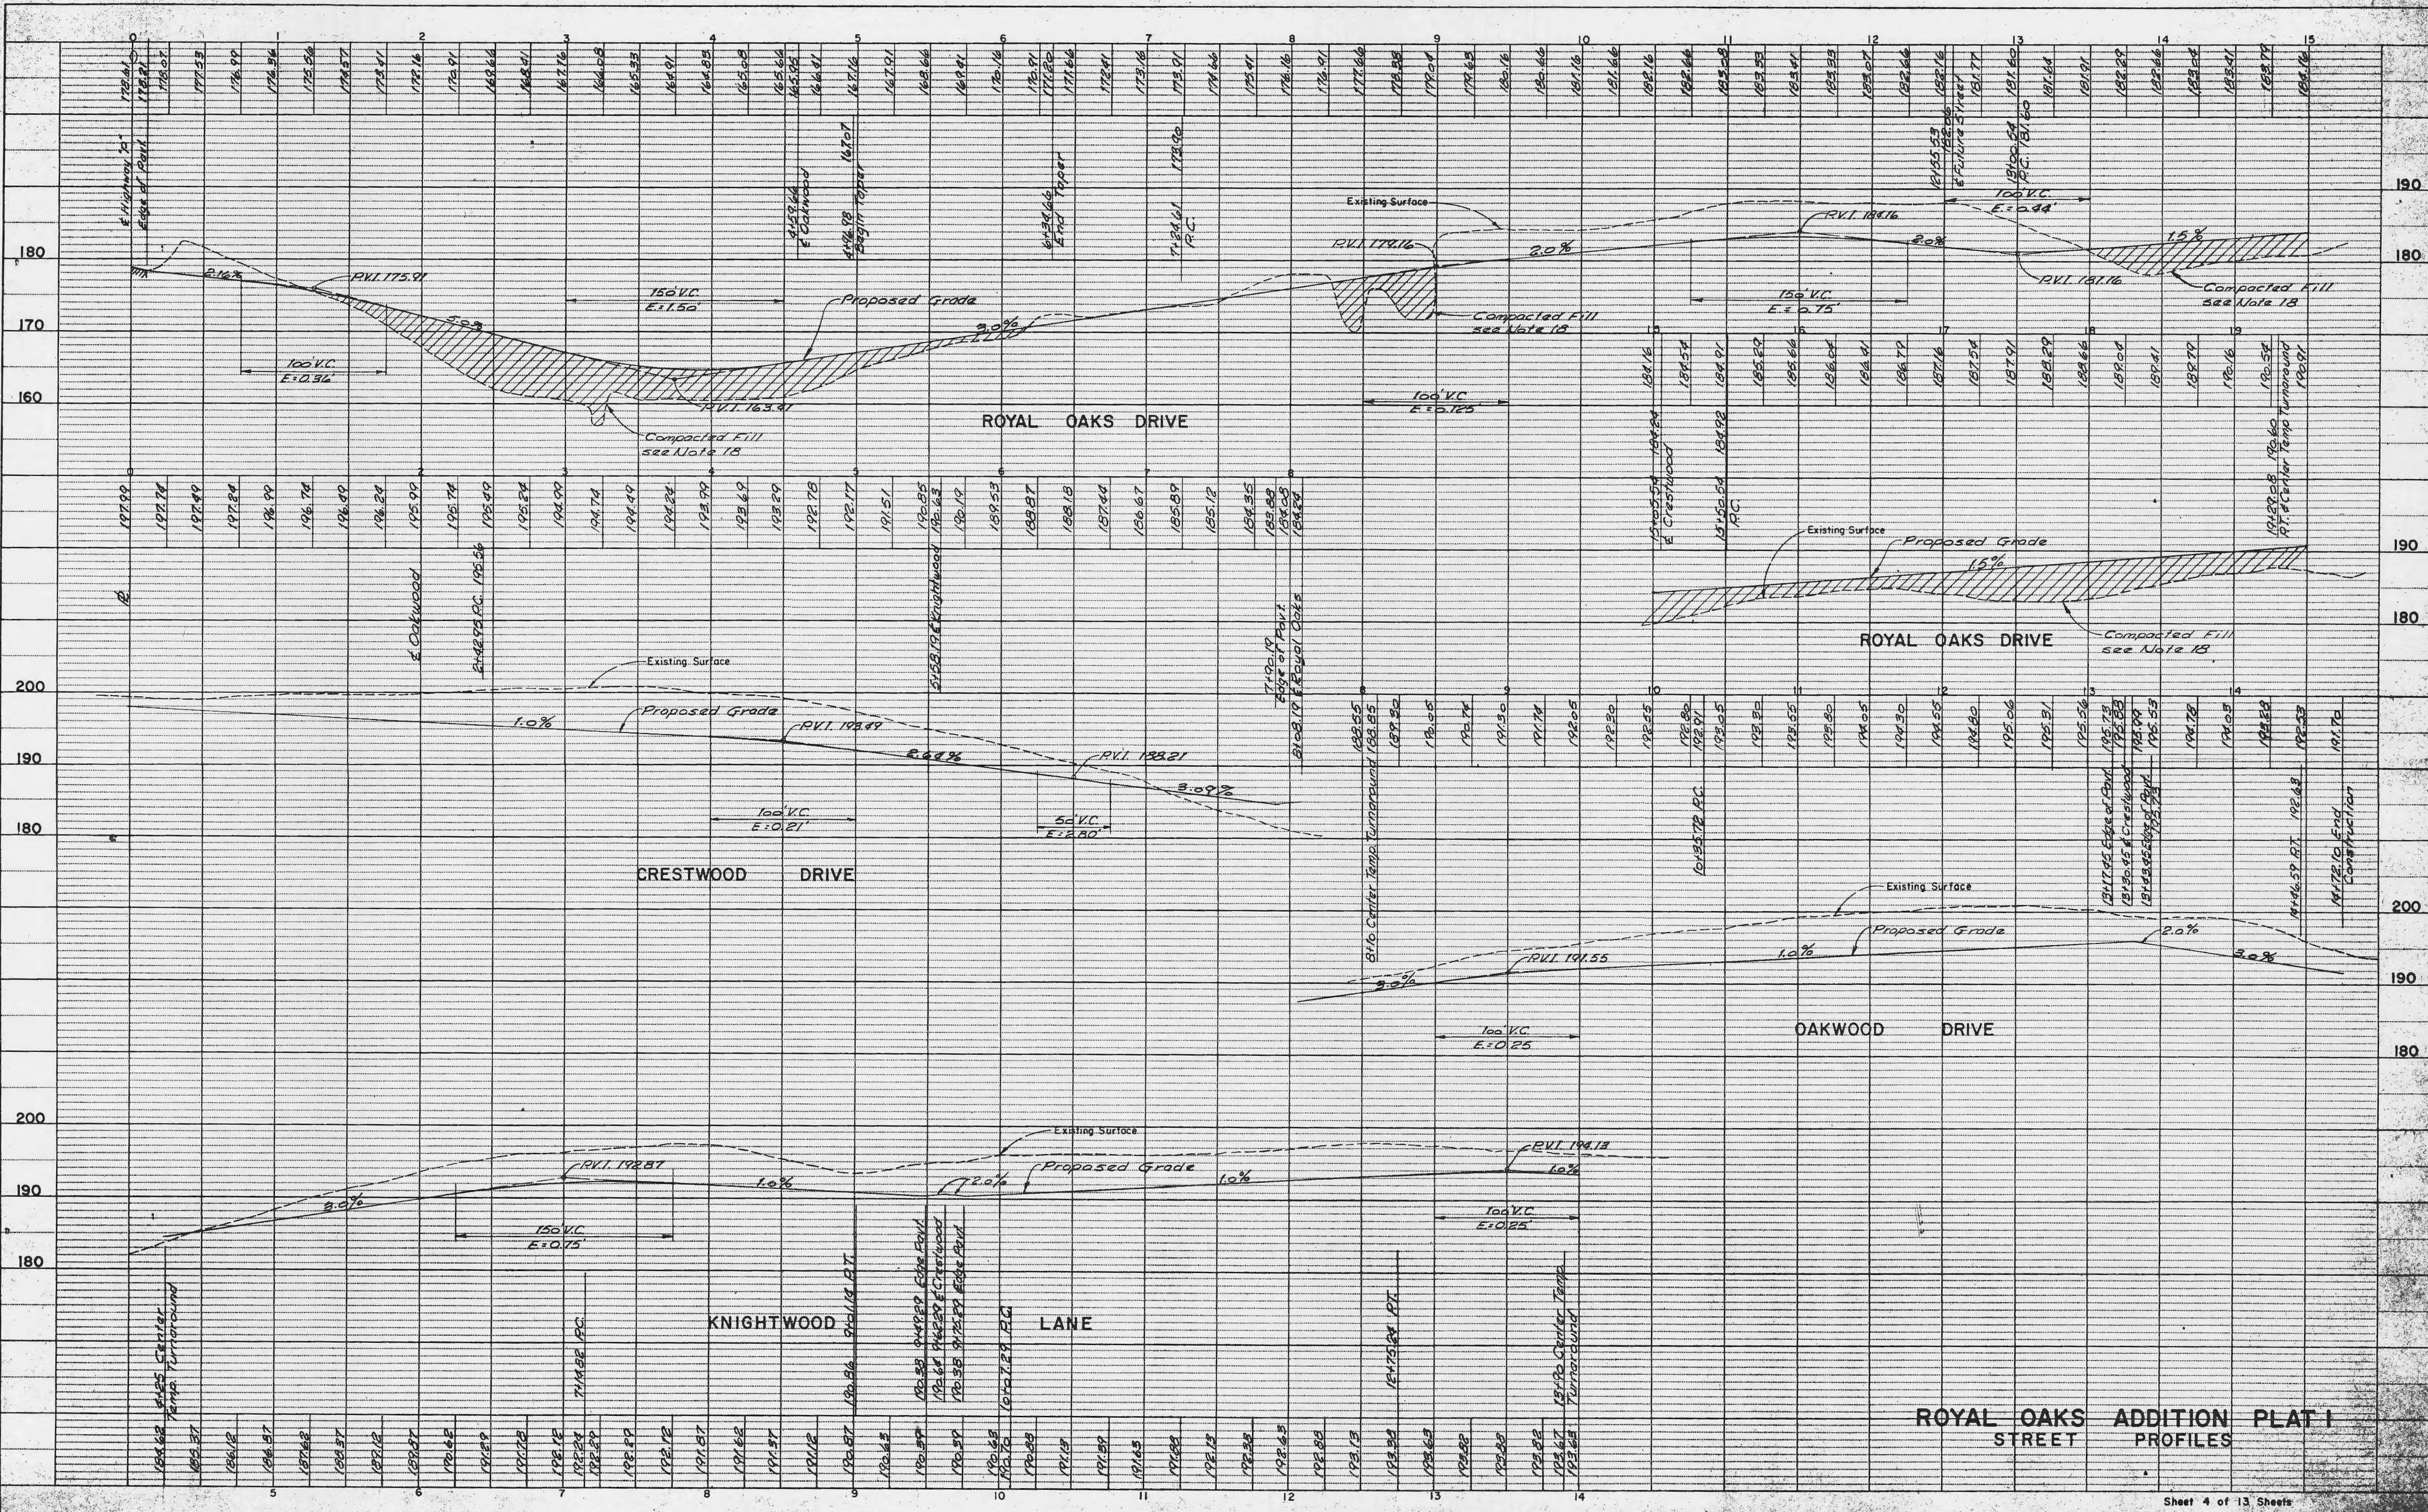

ROYAL OAKS ADDITION PLAT I
STREET PROFILES