


PLOTTED
 NOTE BOOK ALIGNMENT CHECKED
 NO. 644/1864
 E. Sorensen

PLOTTED
 GRADES CHECKED
 S. M. LUTCHER
 STRUCTURE NOTATIONS CHKD
 G. Lutzschwing

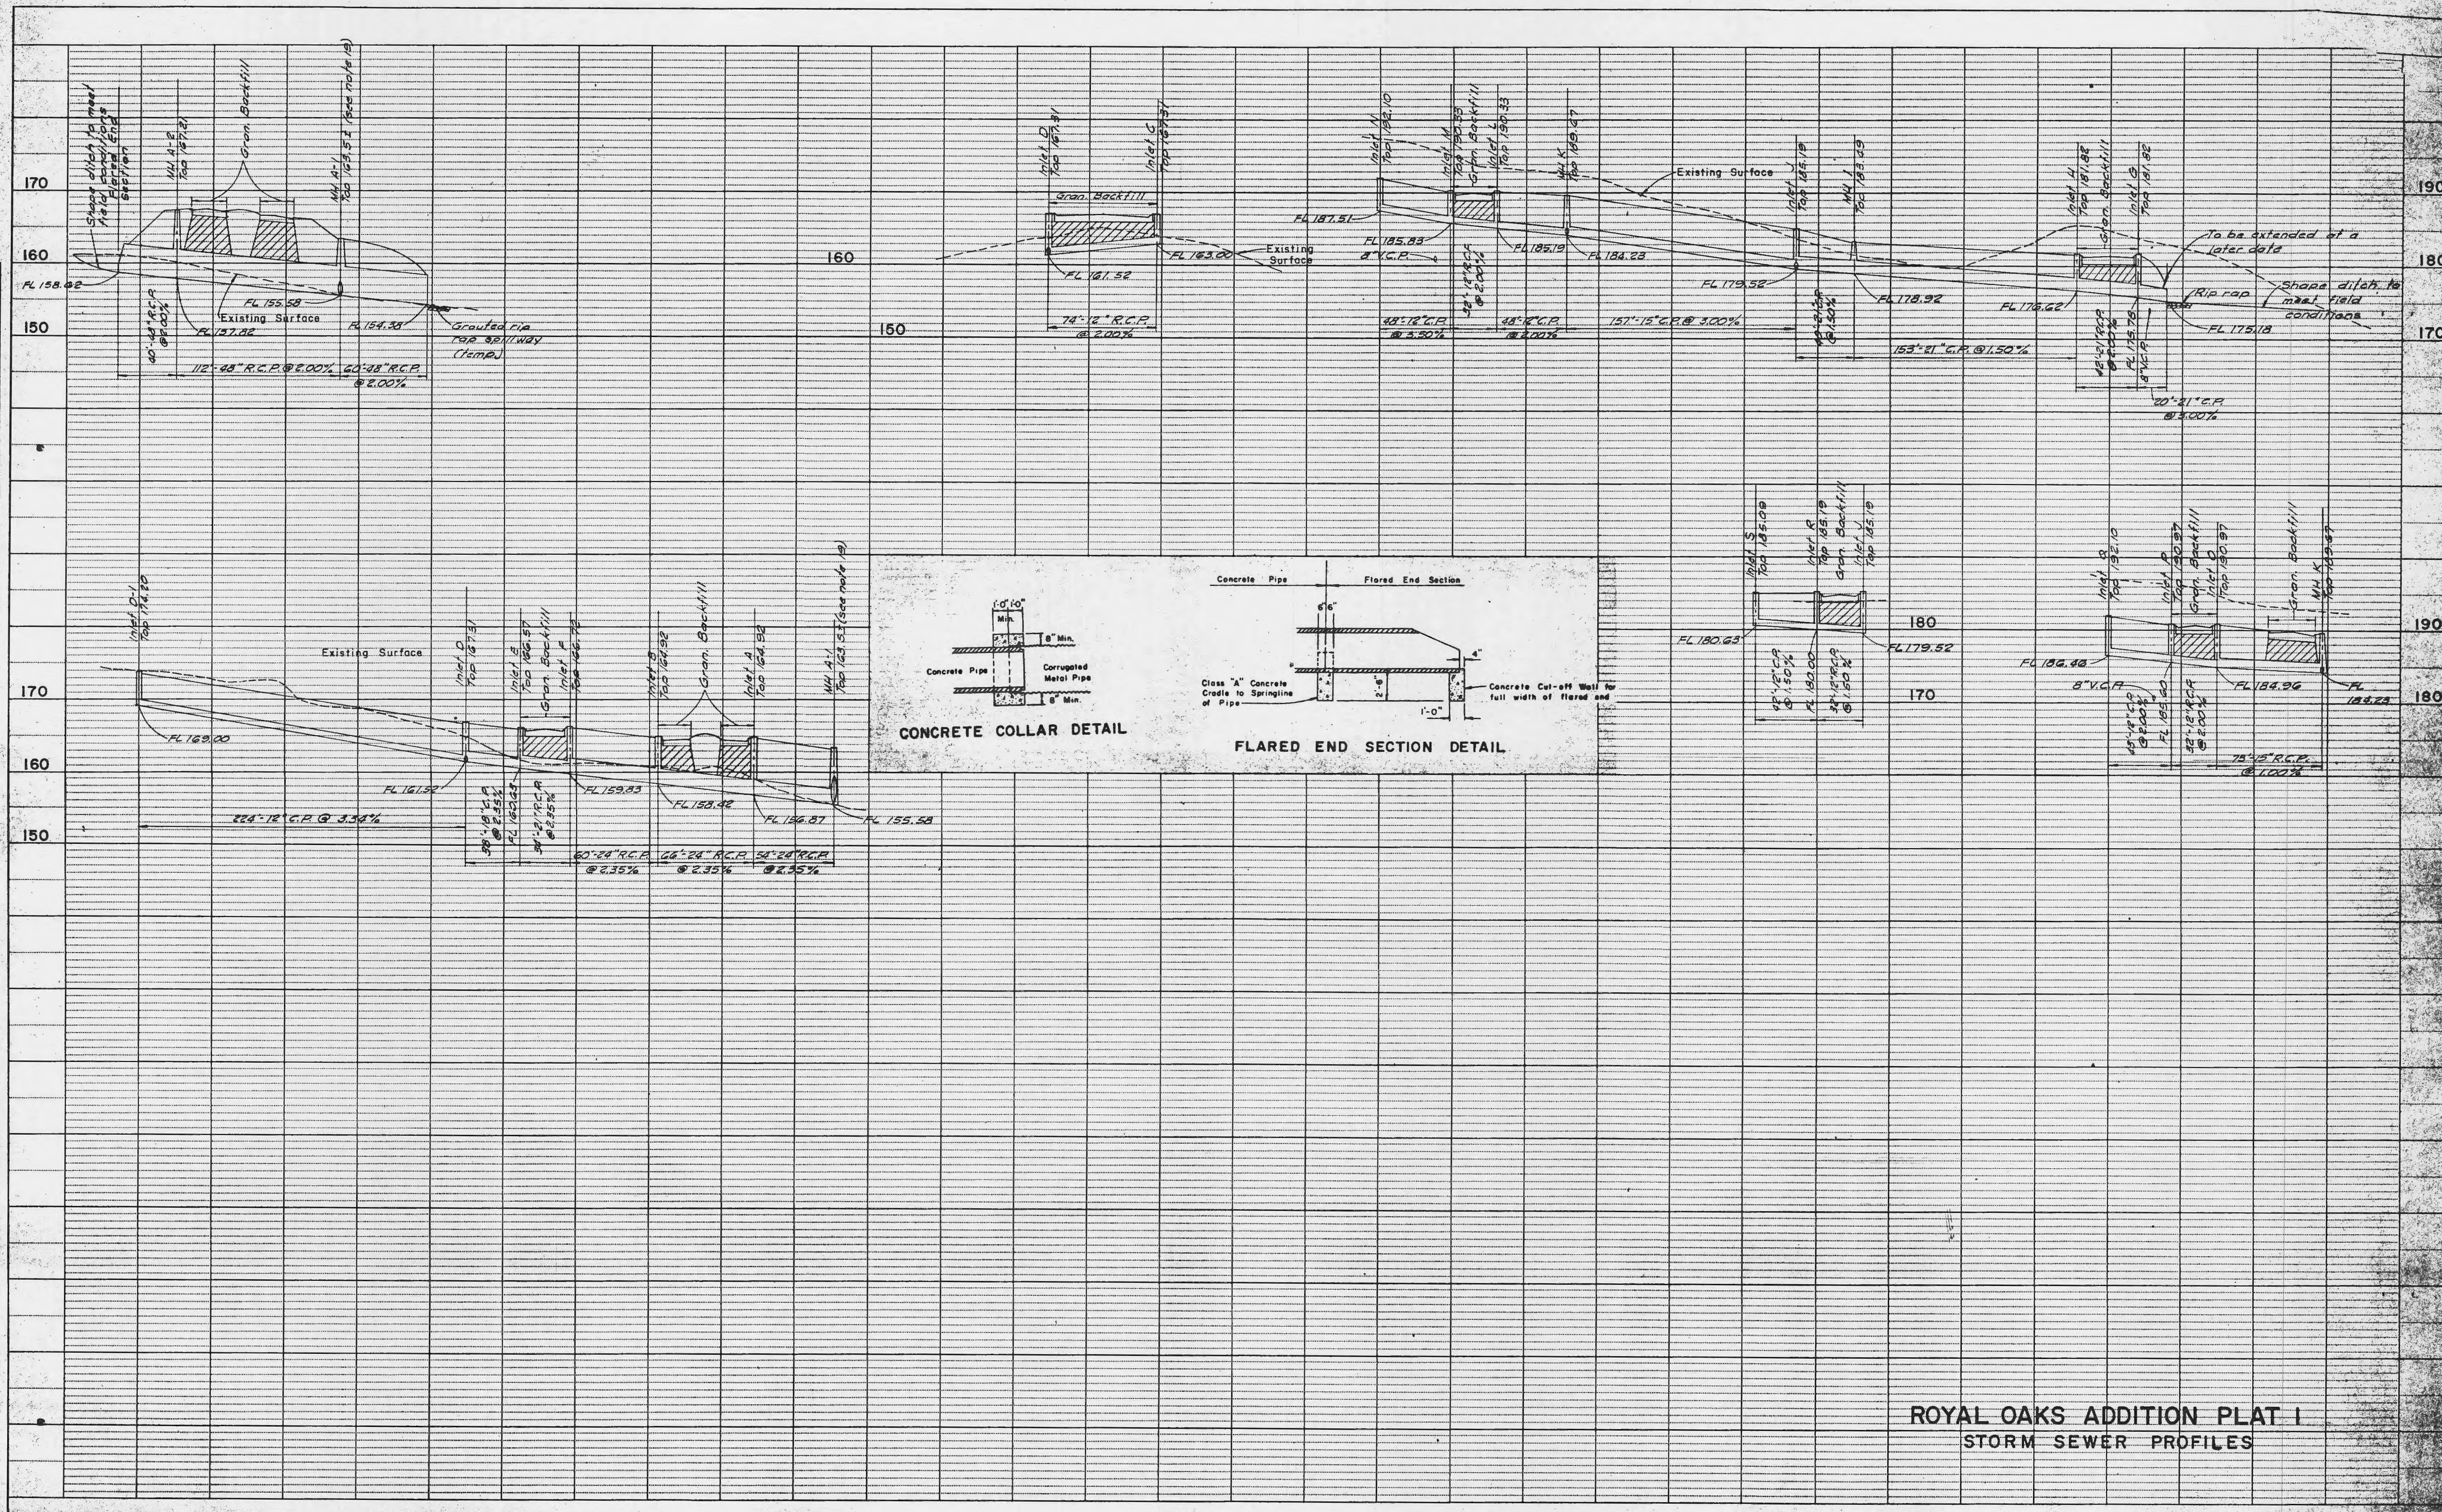

ROYAL OAKS ADDITION PLAT I
 STORM SEWER PROFILES