




Knightwood Lane

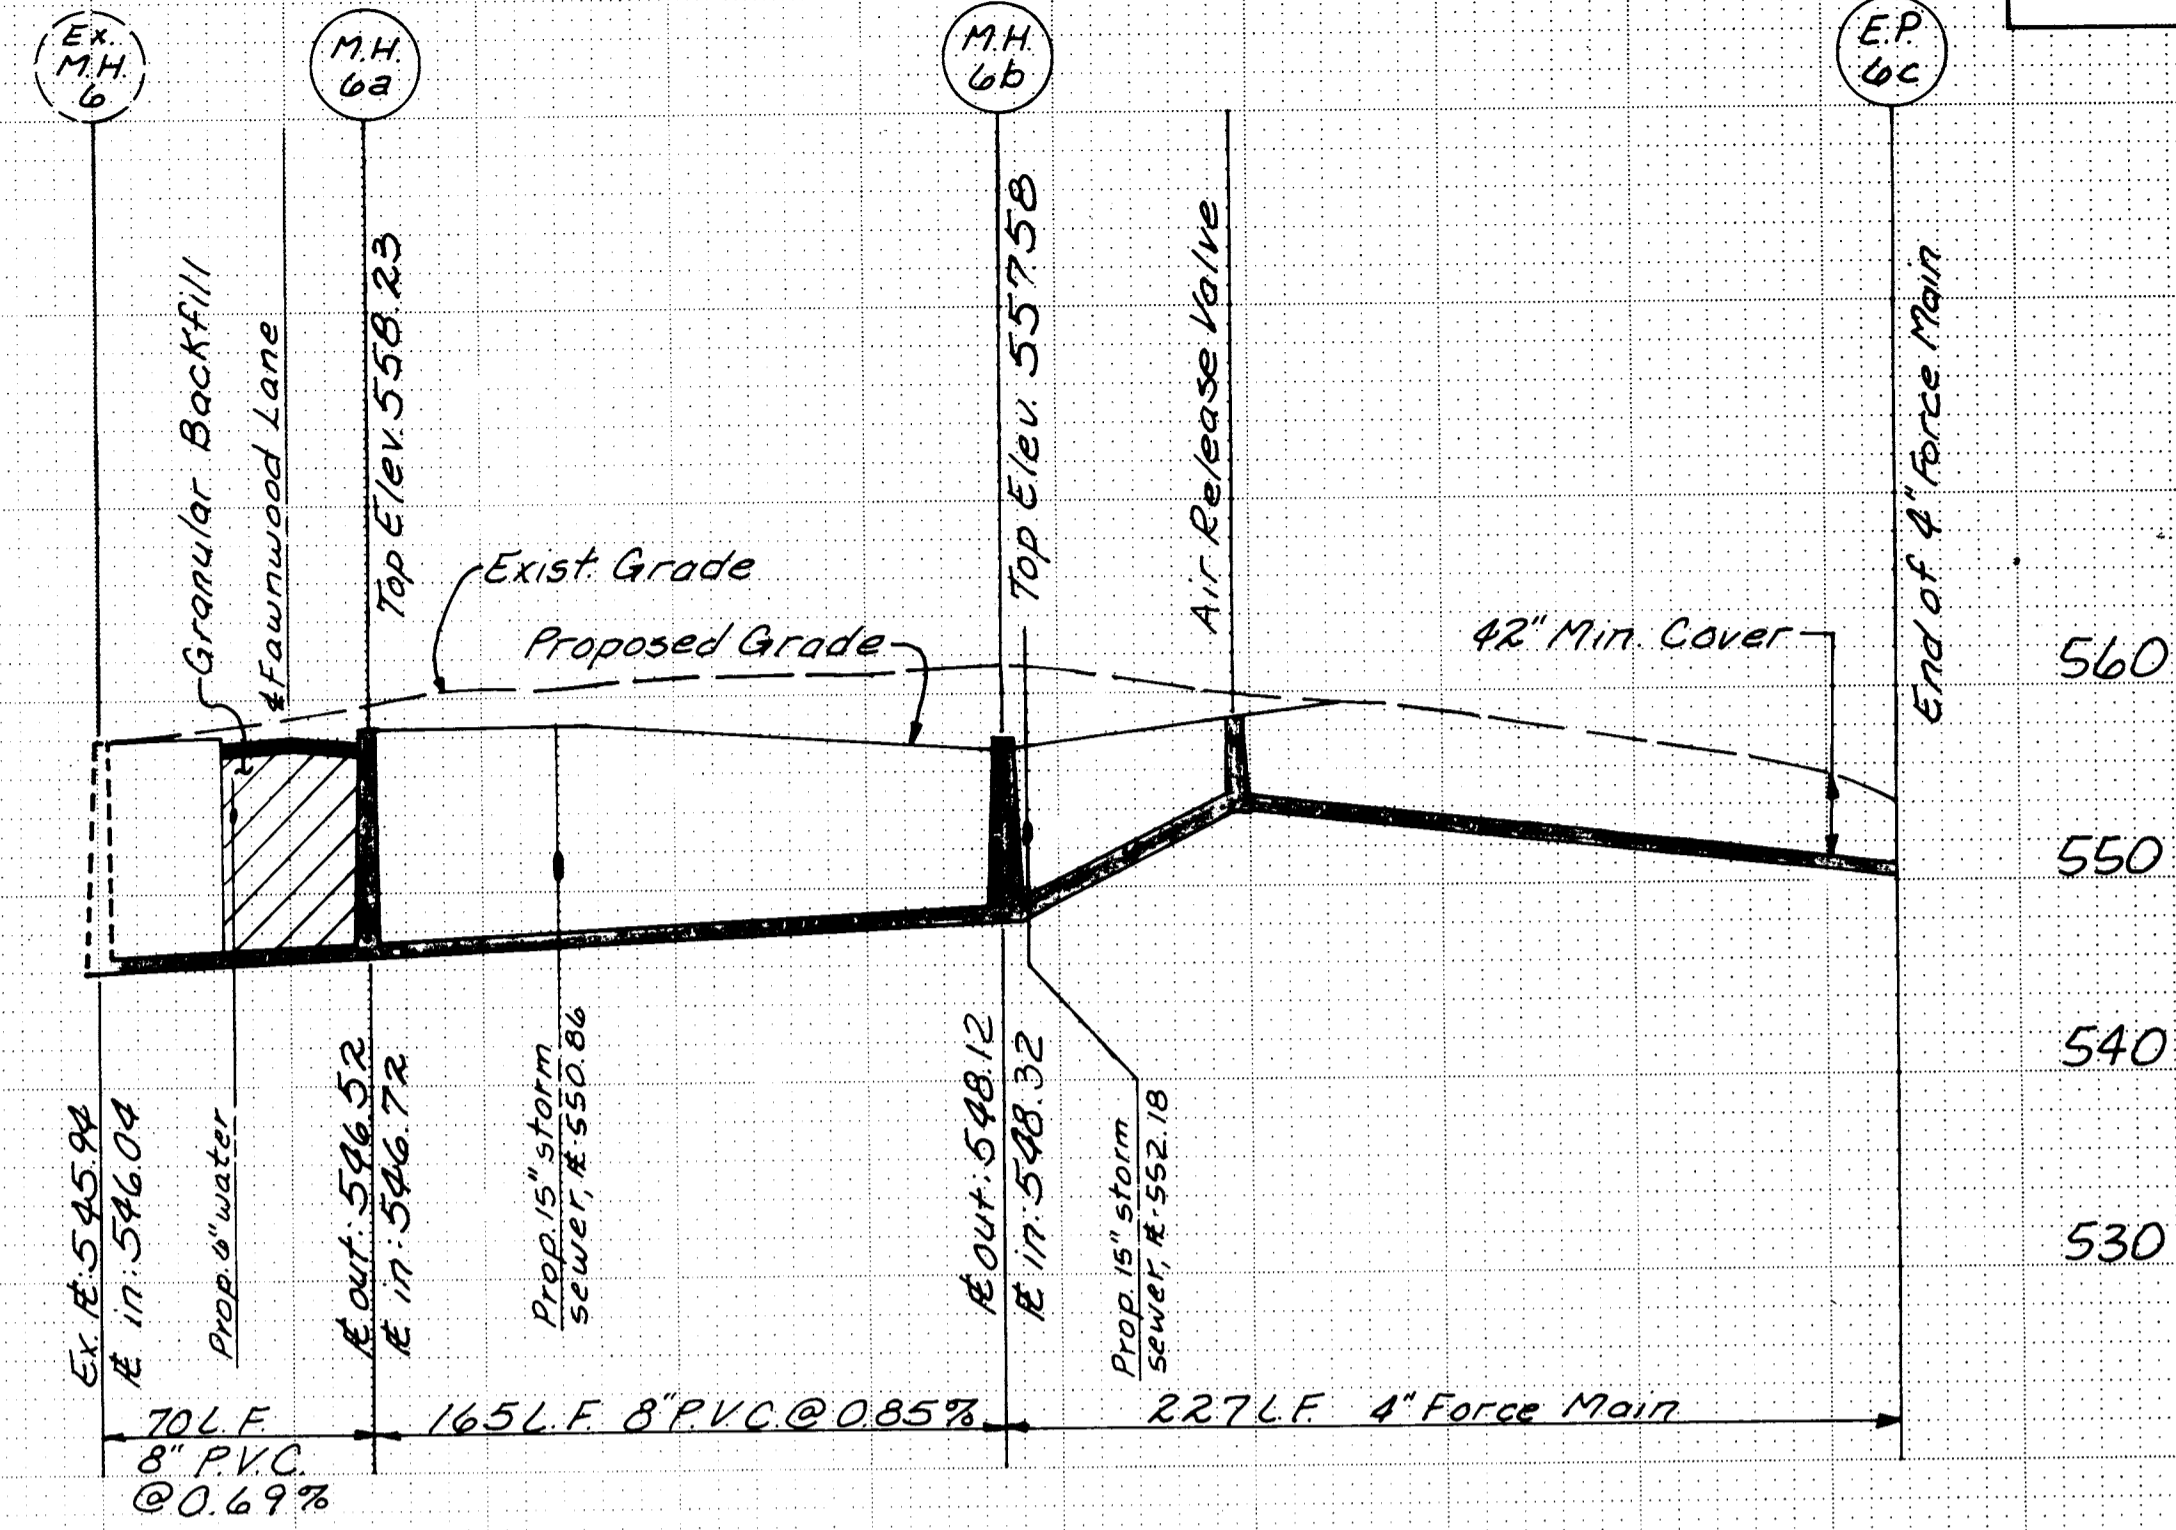

Fawnwood Lane

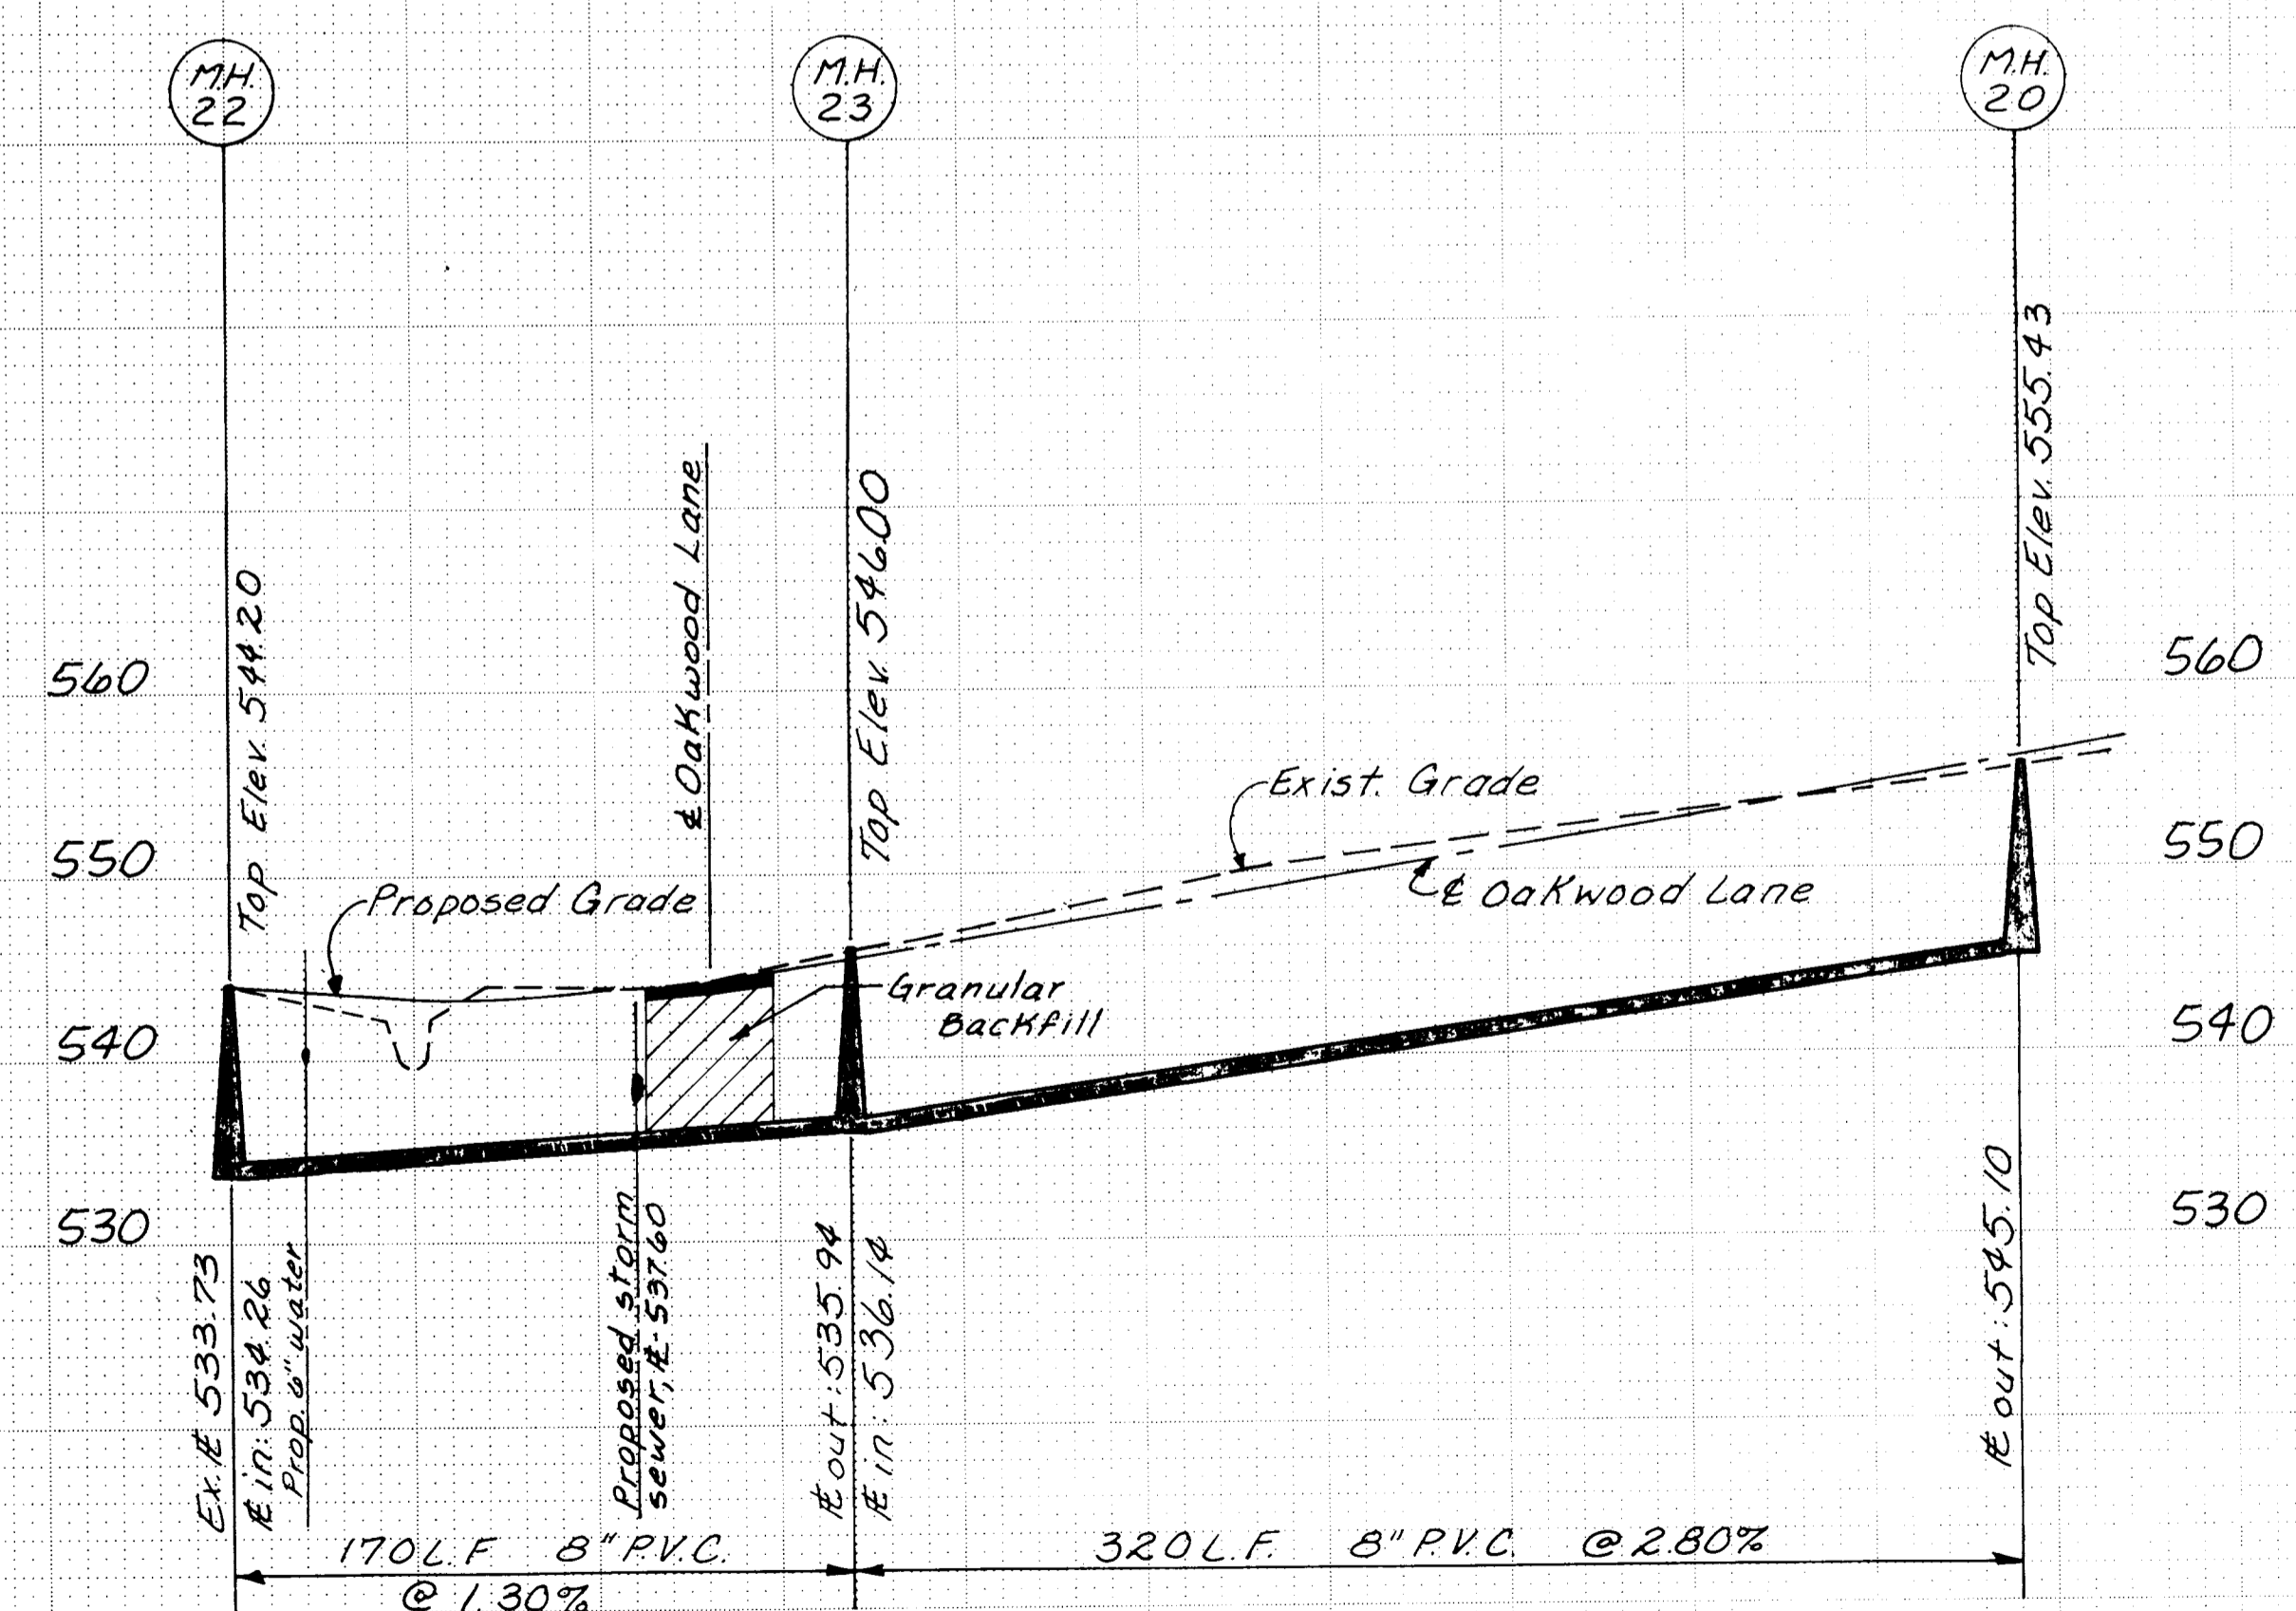

Oakwood Lane

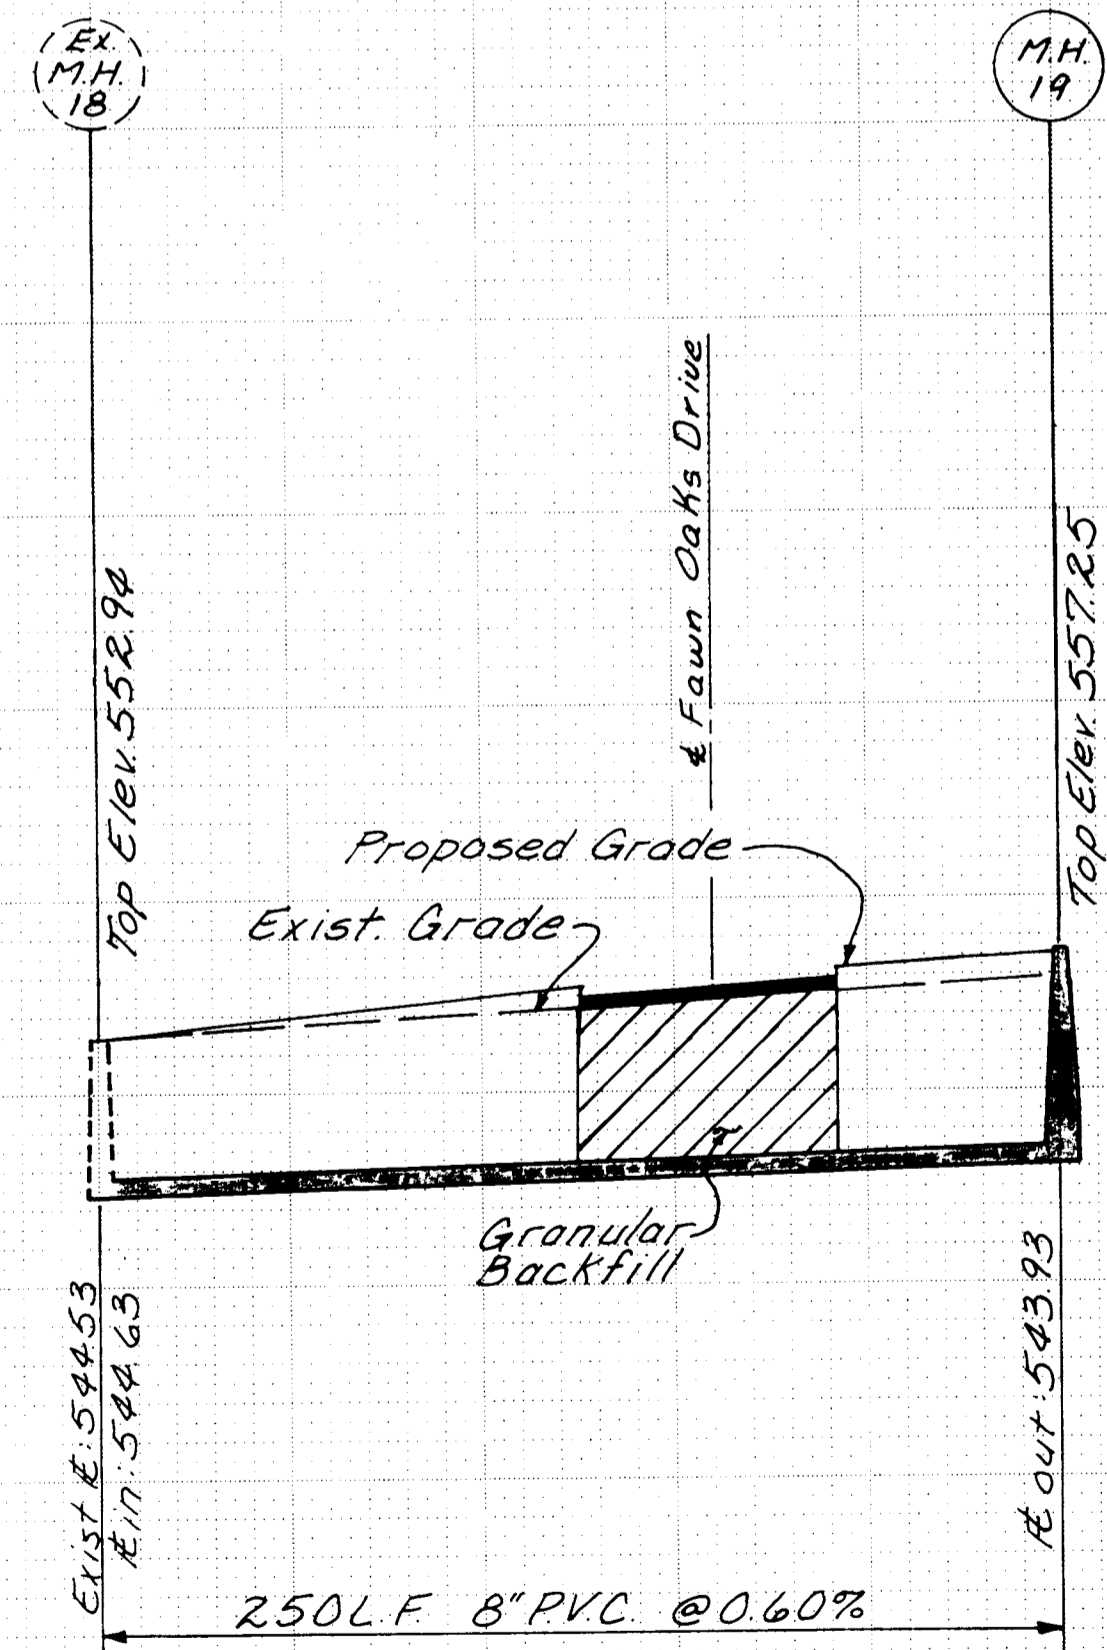

Royal Oaks Drive

