








SCALE: 1" = 50' HORIZONTAL

1" = 5' VERTICAL

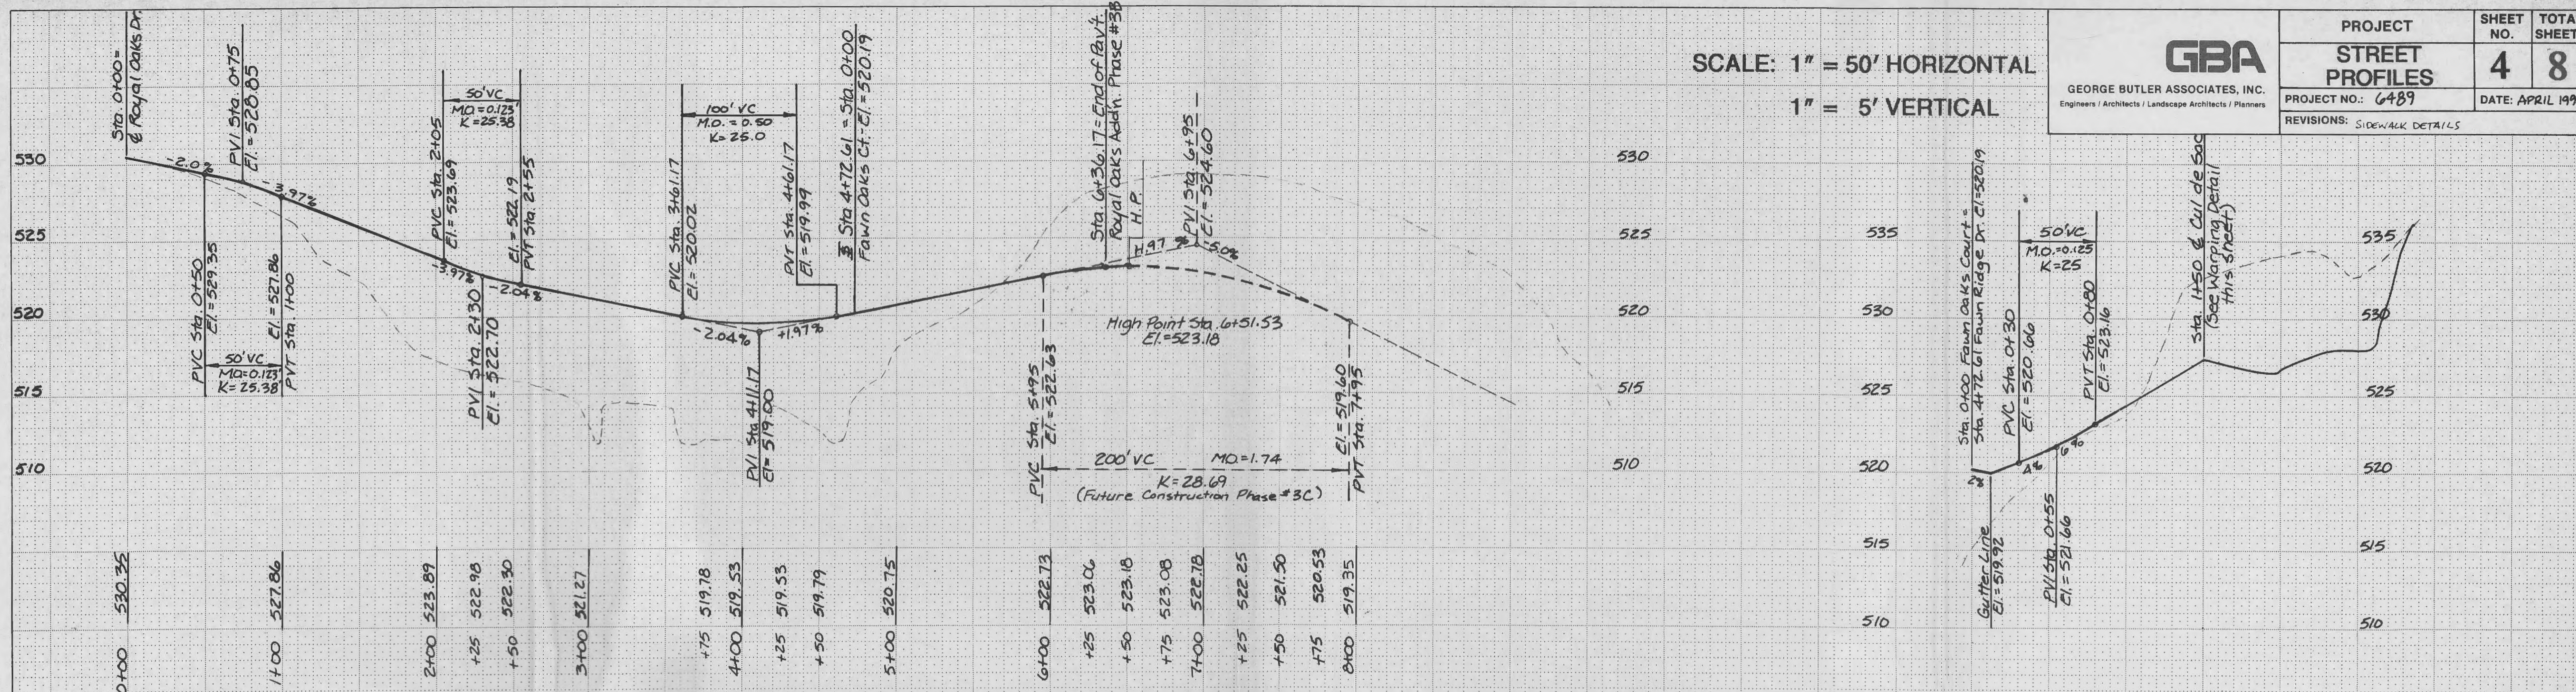


FAWN RIDGE DRIVE

FAWN OAKS COURT

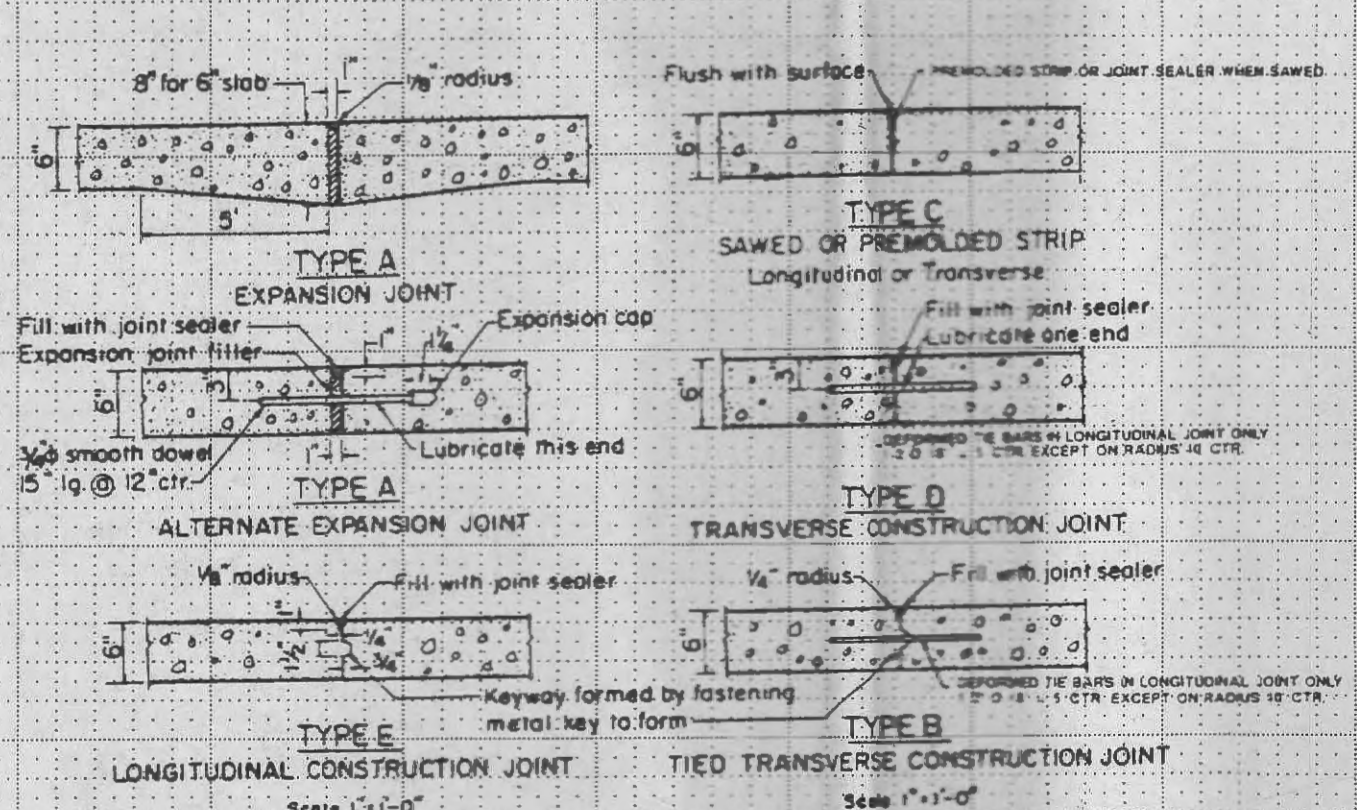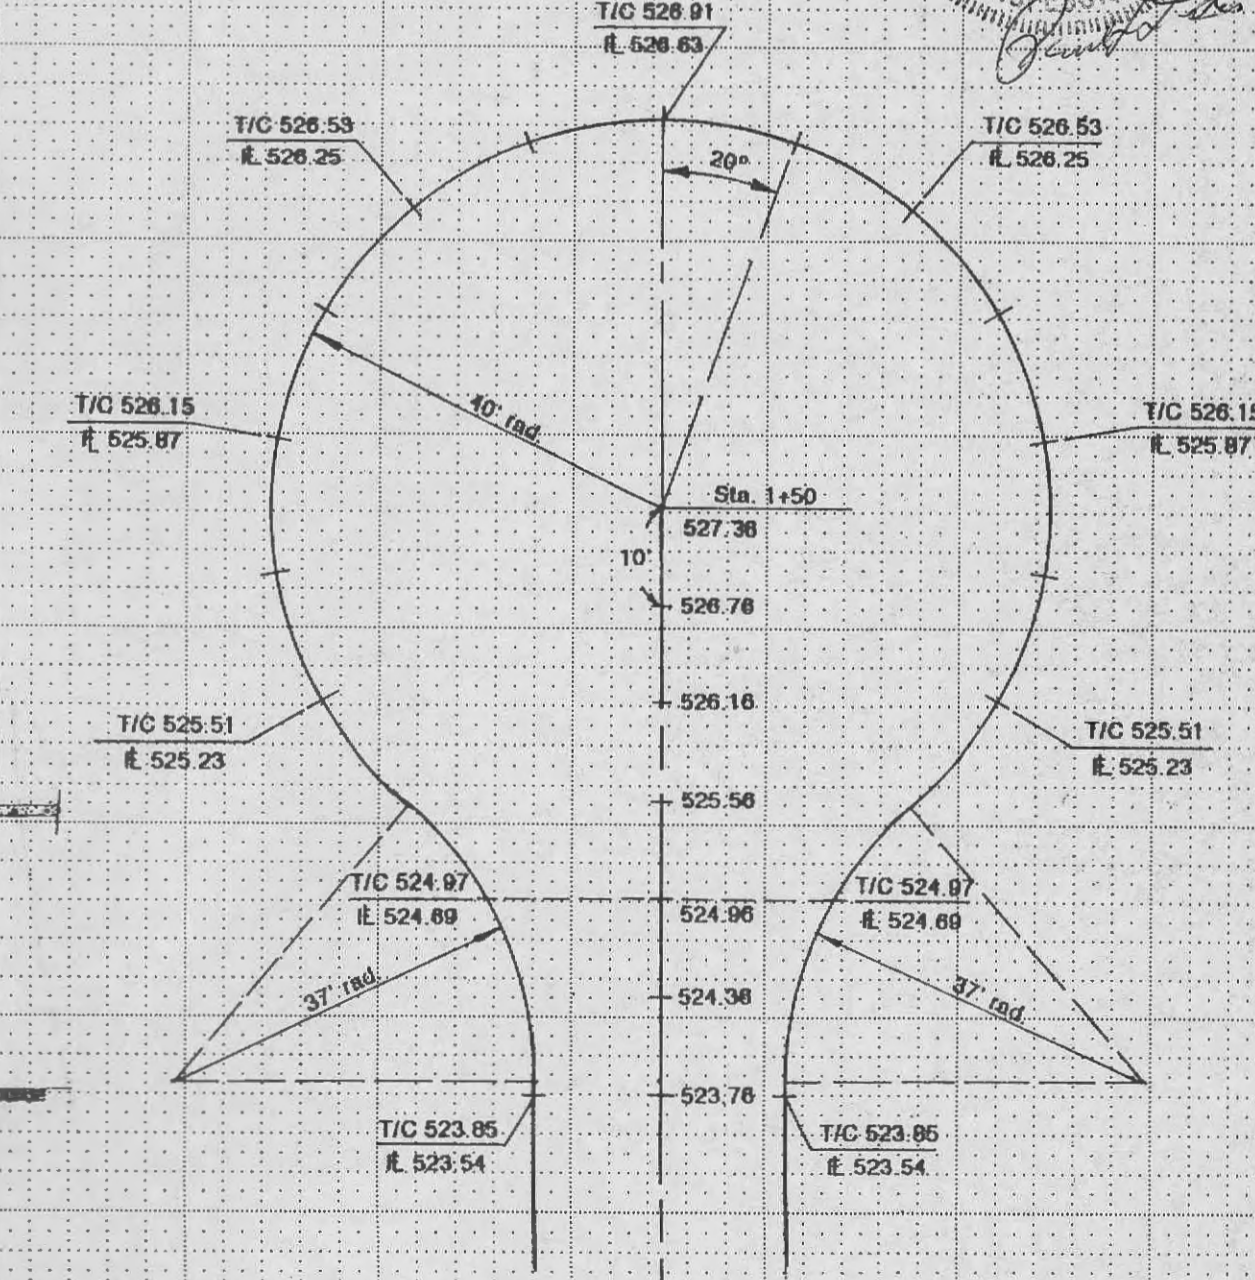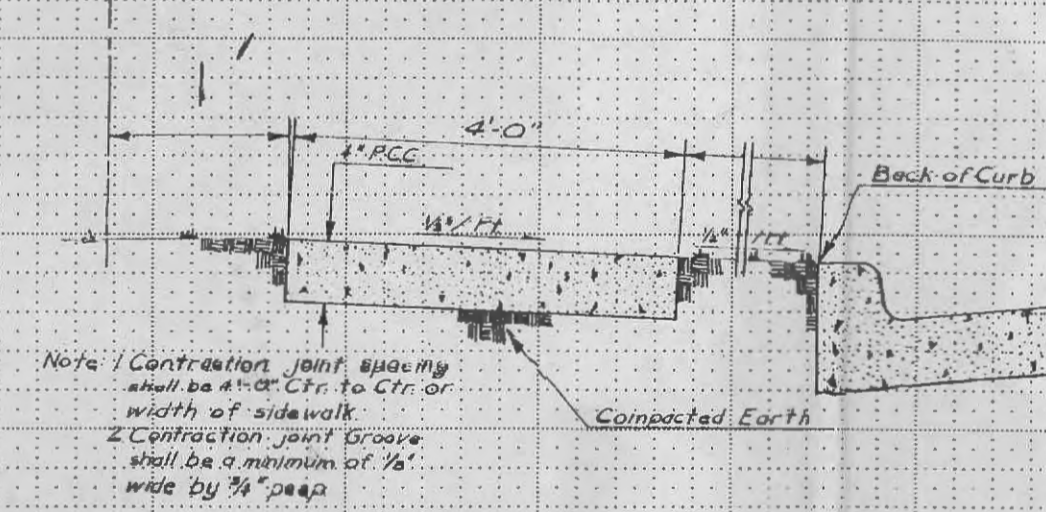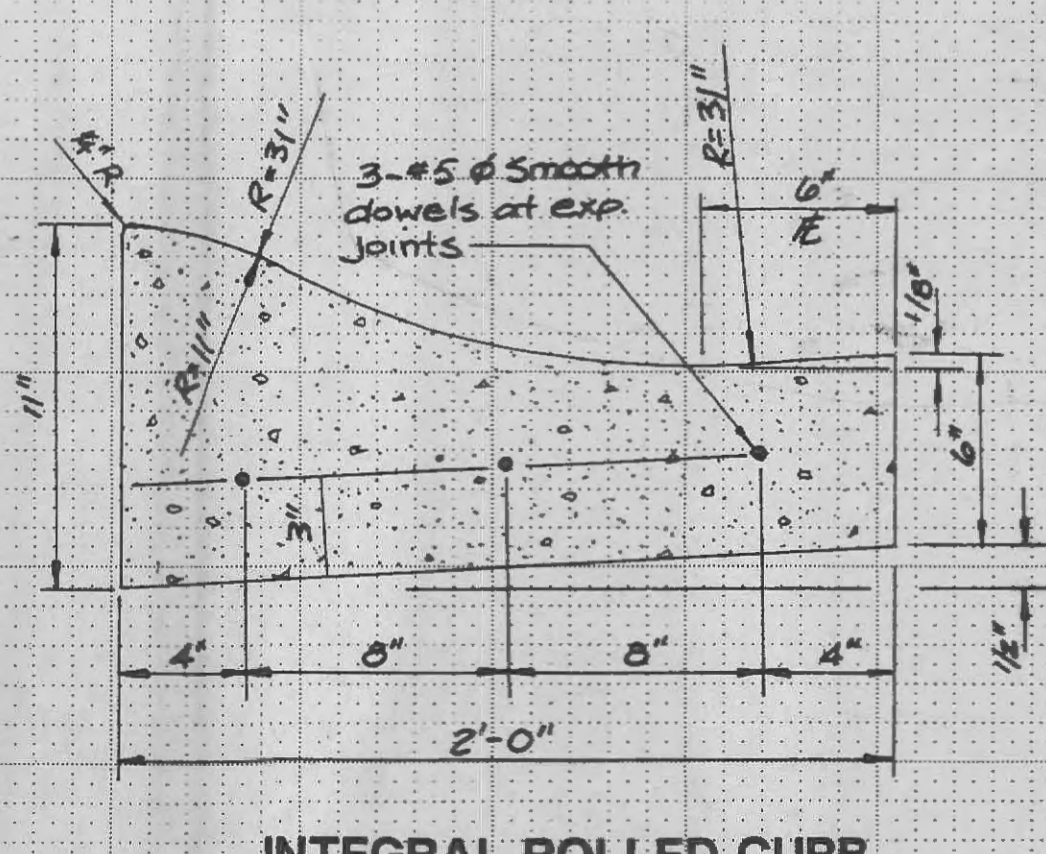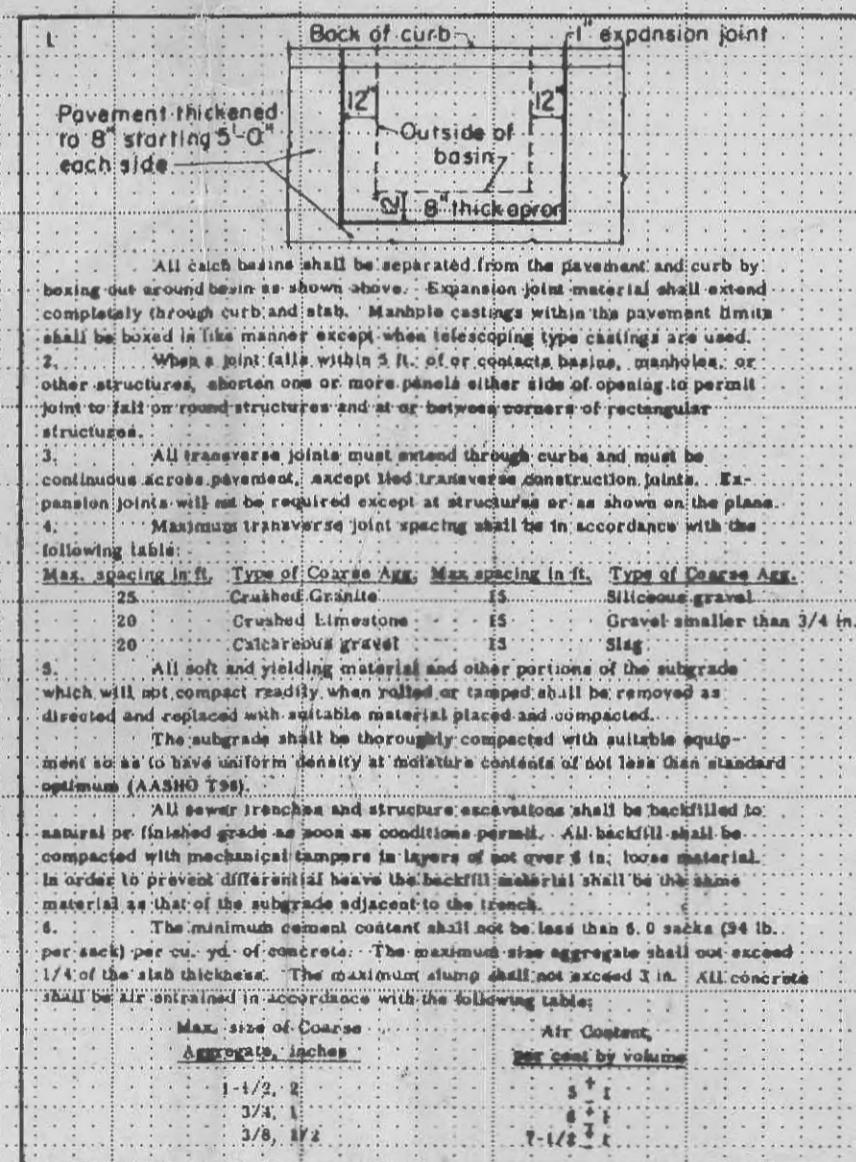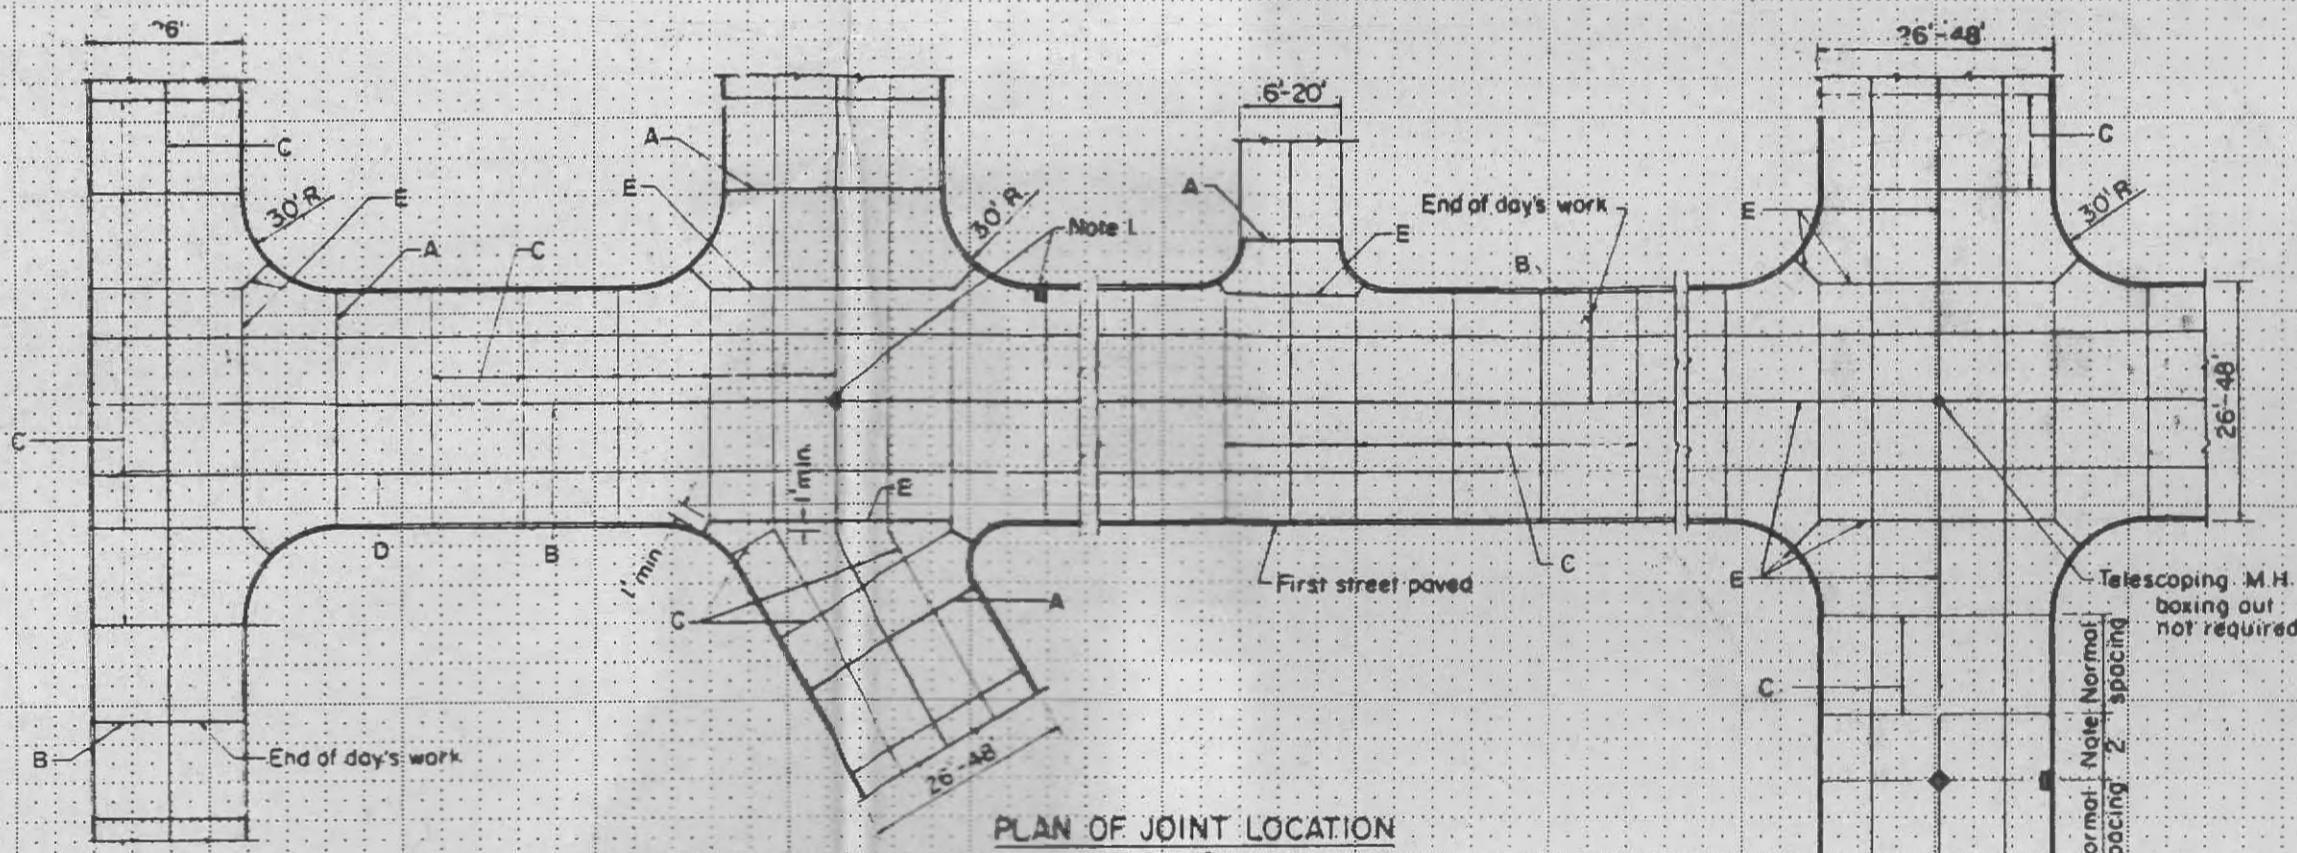

JOINT DETAILS

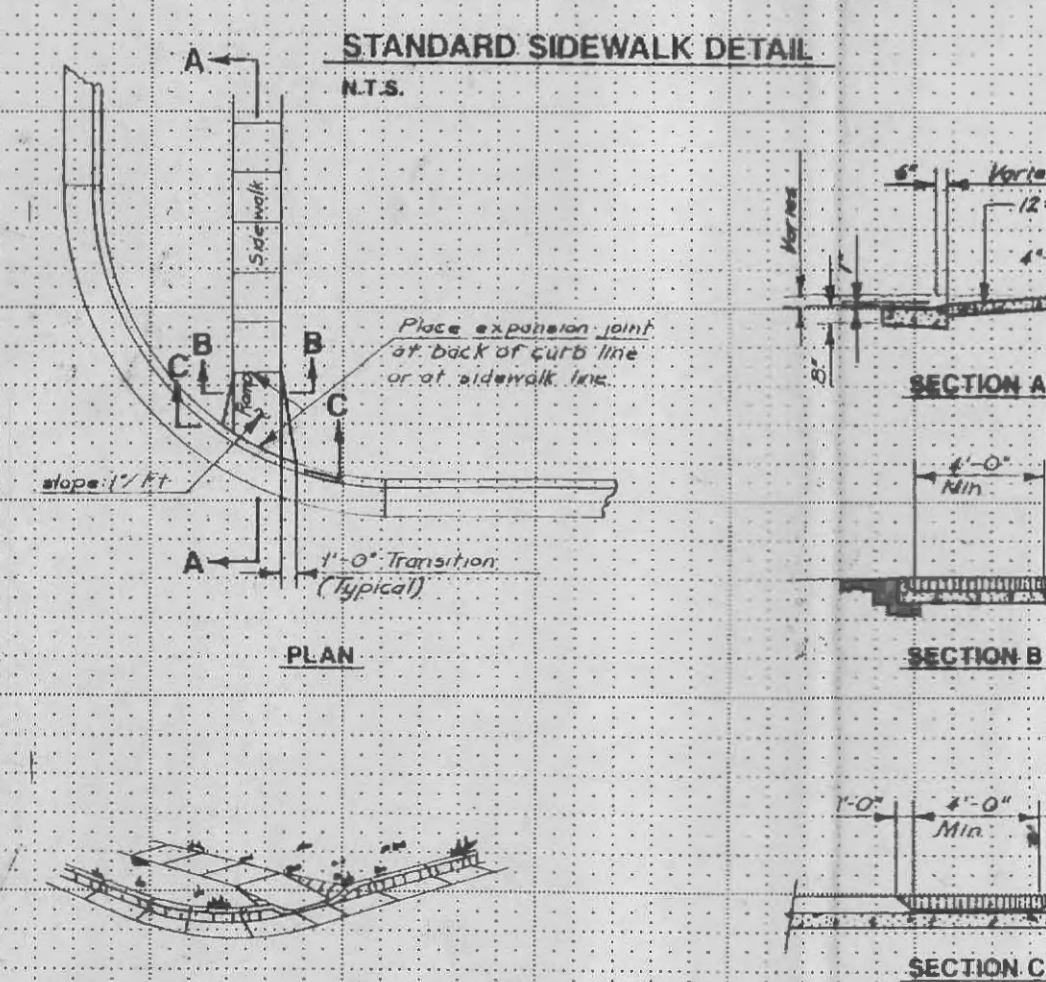

SIDEWALK RAMP DETAILS

