



FLAT PLAN
ROYALLSPRINGS

APRIL 1992 91-3391
 REV. 5-21-92
 REV. 6-3-92
 Rev 3-17-93

GRAPHIC SCALE

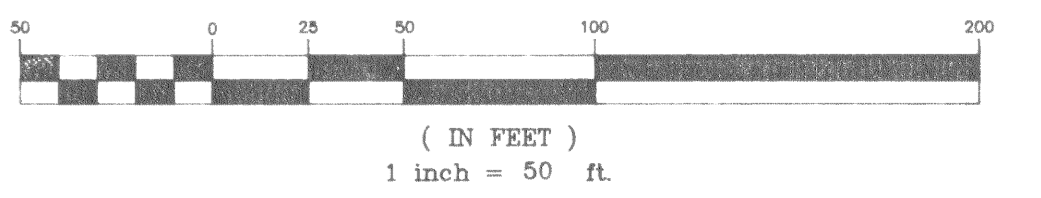

- 7' APPROACH INLETS:
- C.I. 109
 - C.I. 110
 - C.I. 122
 - C.I. 123
 - C.I. 149
 - C.I. 158
 - C.I. 159
 - C.I. 184
 - C.I. 185
- (SEE SHEET 21 OF 25; DETAIL 31)

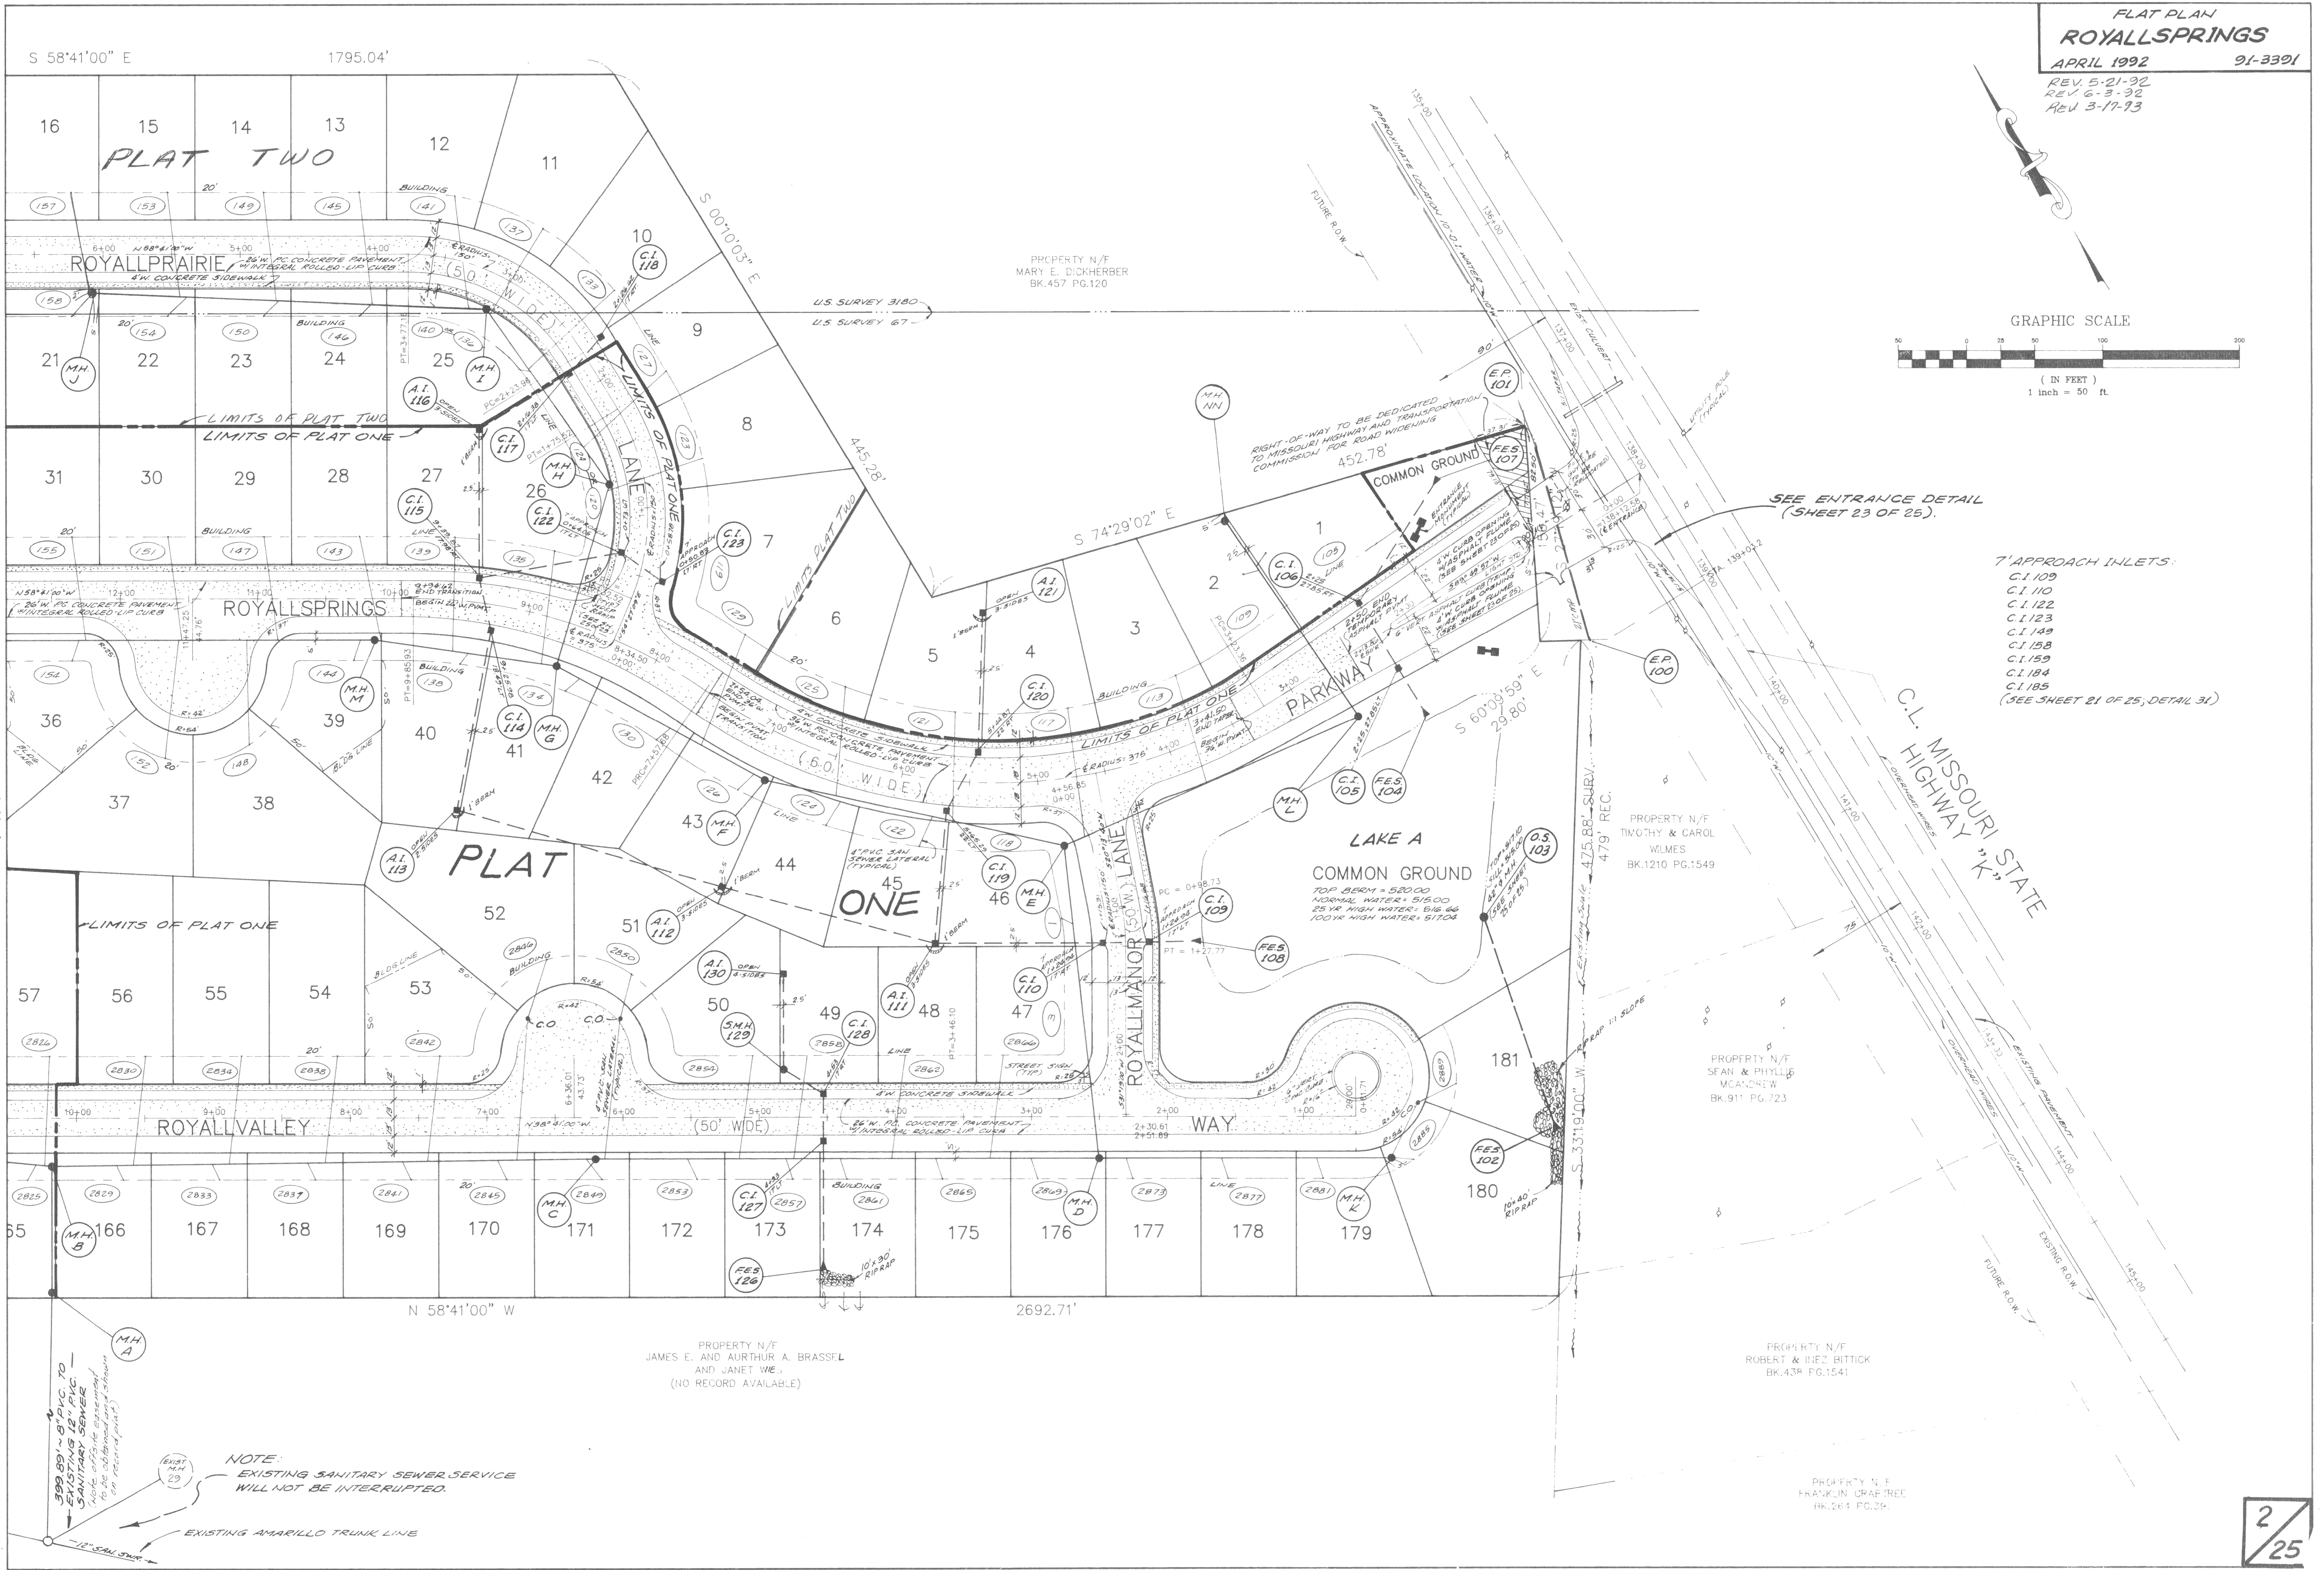

MATCH LINE

NOTE:
 EXISTING SANITARY SEWER SERVICE
 WILL NOT BE INTERRUPTED.