

SCALE: 1"=50'

5 587 41'00" E

1795.04'


PROPERTY N/E
MARY E. DICKHERBER
BK 457, PG. 120

STRAW BALES FOR SILTATION CONTROL

EXISTING TREES TO REMAIN

PROPERTY N/E
RAYMOND A. DICKHERBER
BK 1362, PG. 847

MATCH LINE

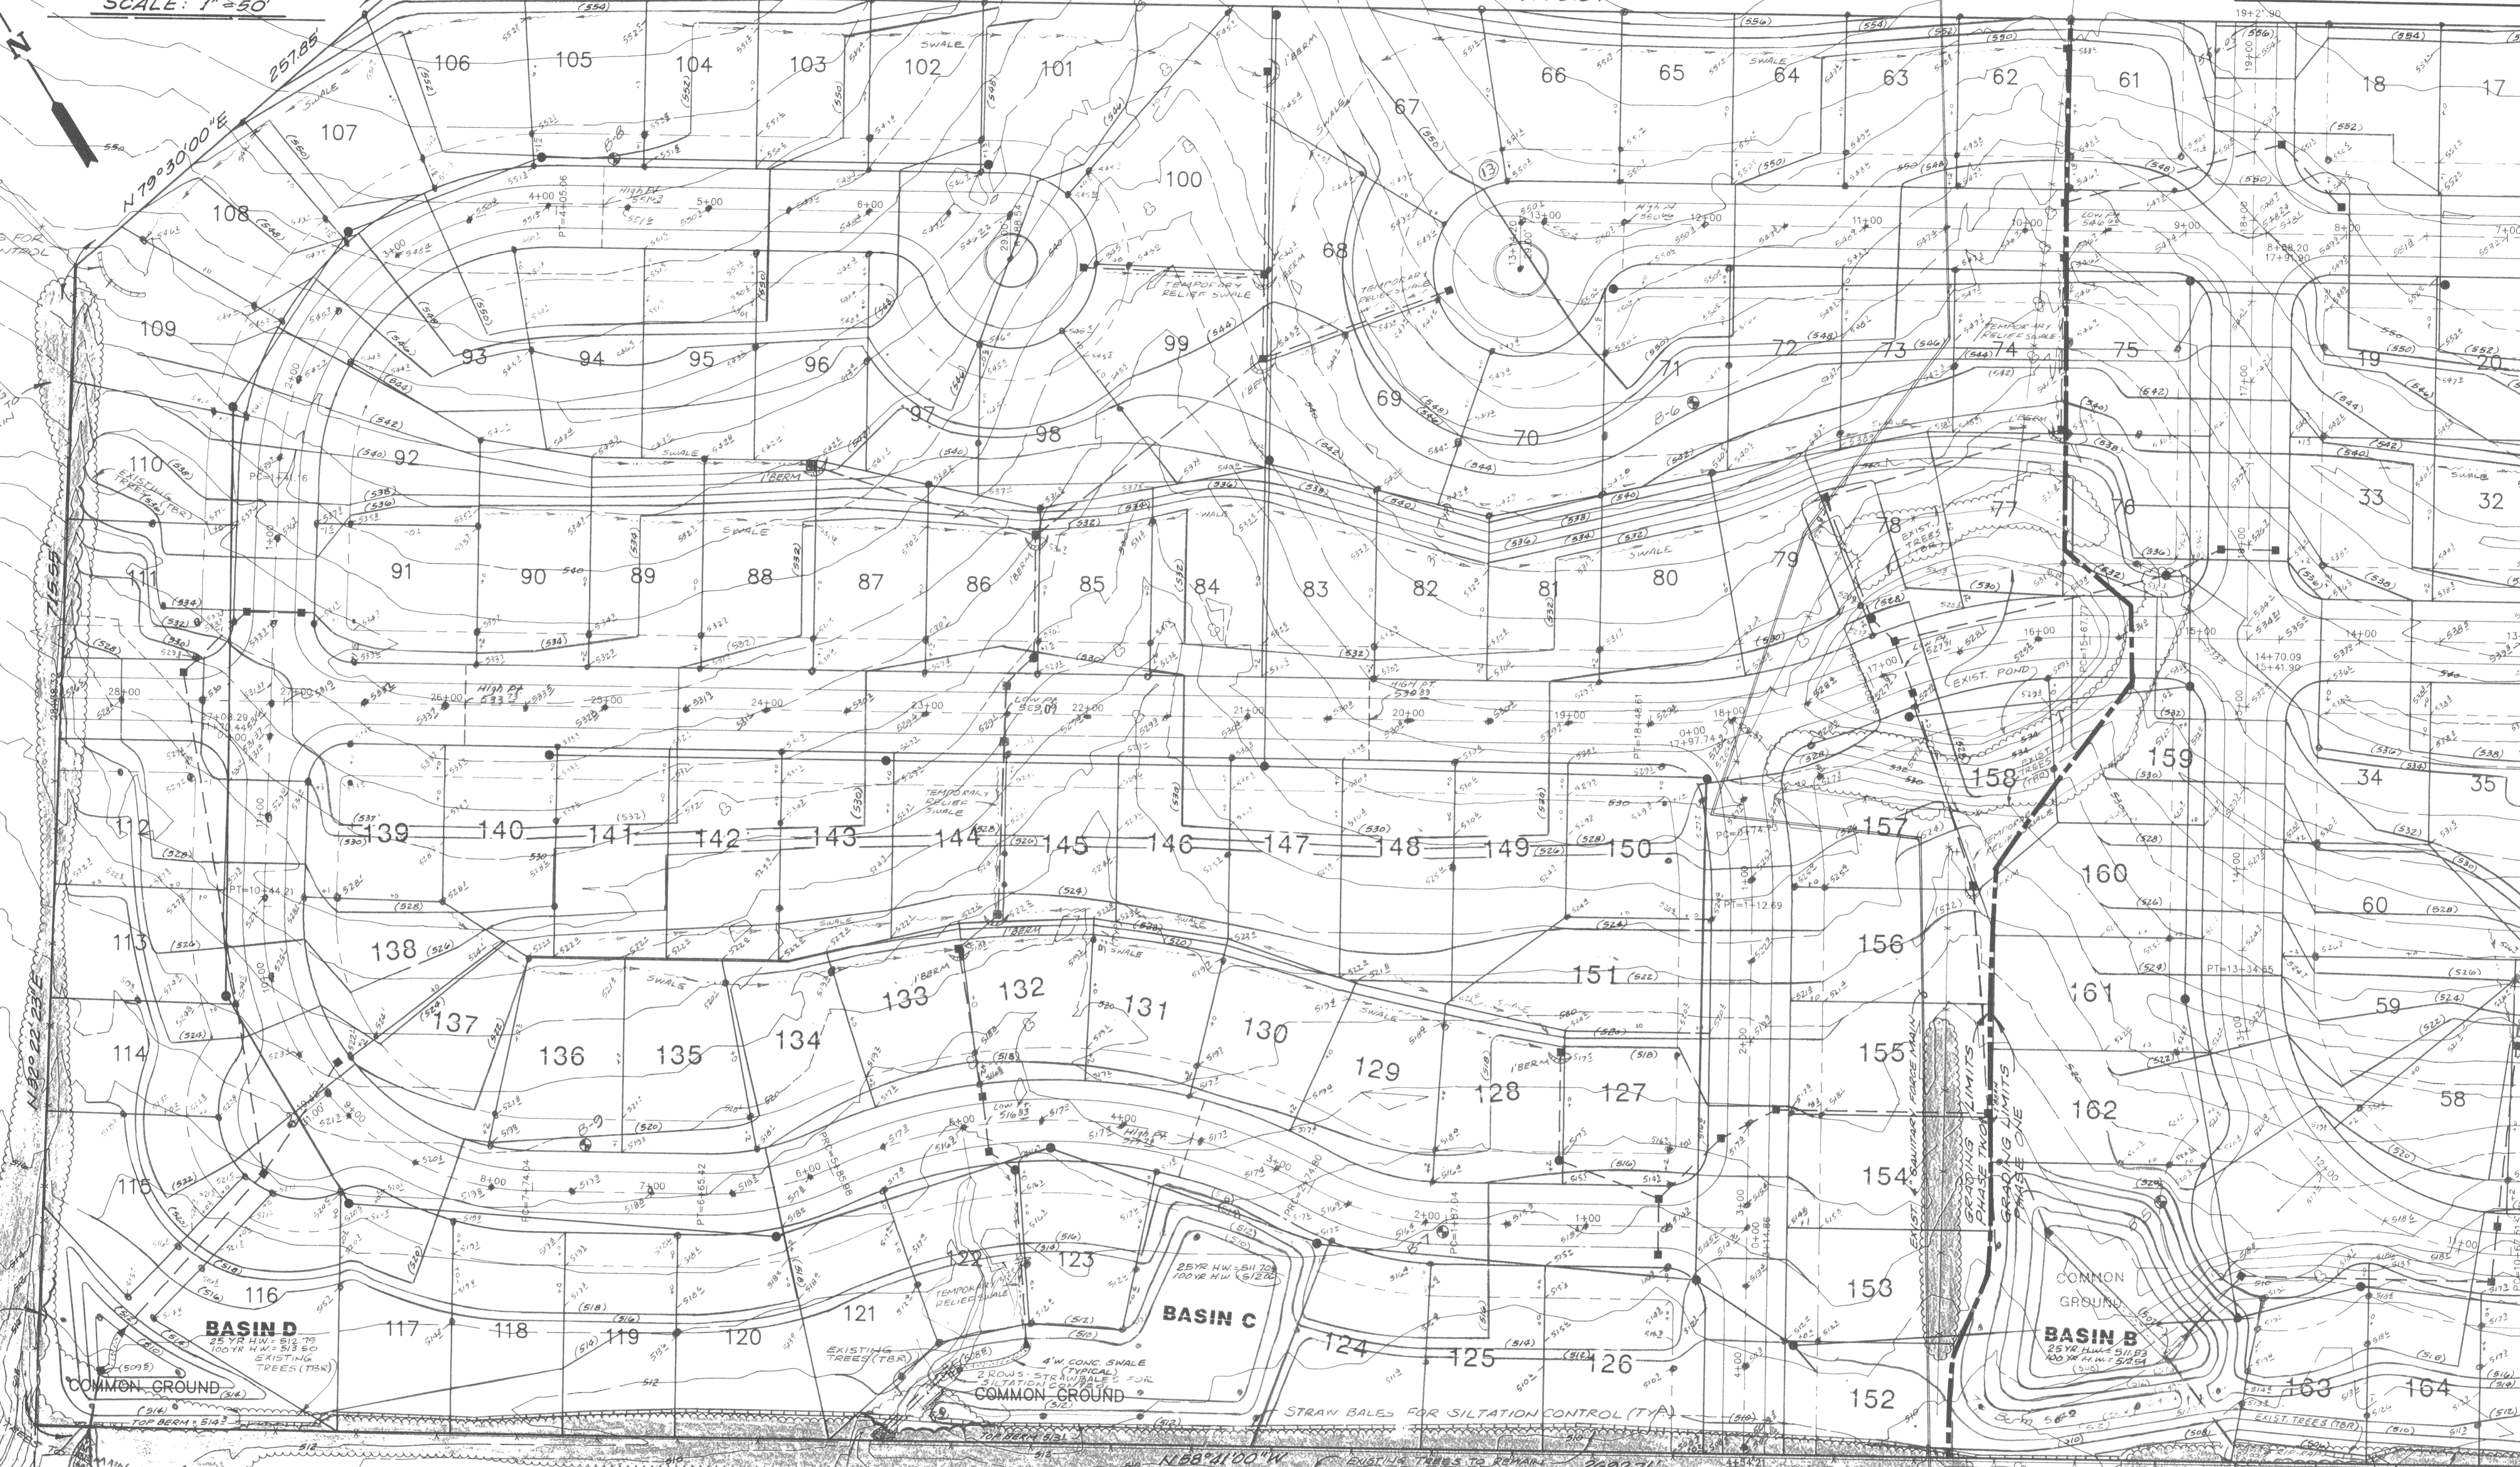

BASIN D
25 YR HW 513.79
100 YR HW 513.50
EXISTING TREES (TRK)

BASIN C
25 YR HW 512.28
100 YR HW 512.05

BASIN B
25 YR HW 512.53
100 YR HW 512.54

PROPERTY N/E
JAMES E. AND AURTHUR A. BRASSEL AND JANET WIES
(NO RECORDS AVAILABLE)

NOTE:
EXISTING 4" SANITARY FORCE MAIN
TO BE PROTECTED DURING ROUGH
GRADING OPERATIONS.

B-5 - TEST HOLE (TYP)