


DATE: \_\_\_\_\_  
 BY: \_\_\_\_\_  
 ORIGINAL SURVEY PLOTTED  
 SURVEY PLOTTED  
 NOTE BOOK: \_\_\_\_\_  
 NO. \_\_\_\_\_  
 AREA LISTED: \_\_\_\_\_

DATE: \_\_\_\_\_  
 BY: \_\_\_\_\_  
 ORIGINAL SURVEY PLOTTED  
 SURVEY PLOTTED  
 NOTE BOOK: \_\_\_\_\_  
 NO. \_\_\_\_\_  
 AREA LISTED: \_\_\_\_\_

**"ROYALLSPRINGS PARKWAY"**

SCALE:  
 1" = 50' HORIZ.  
 1" = 10' VERT.

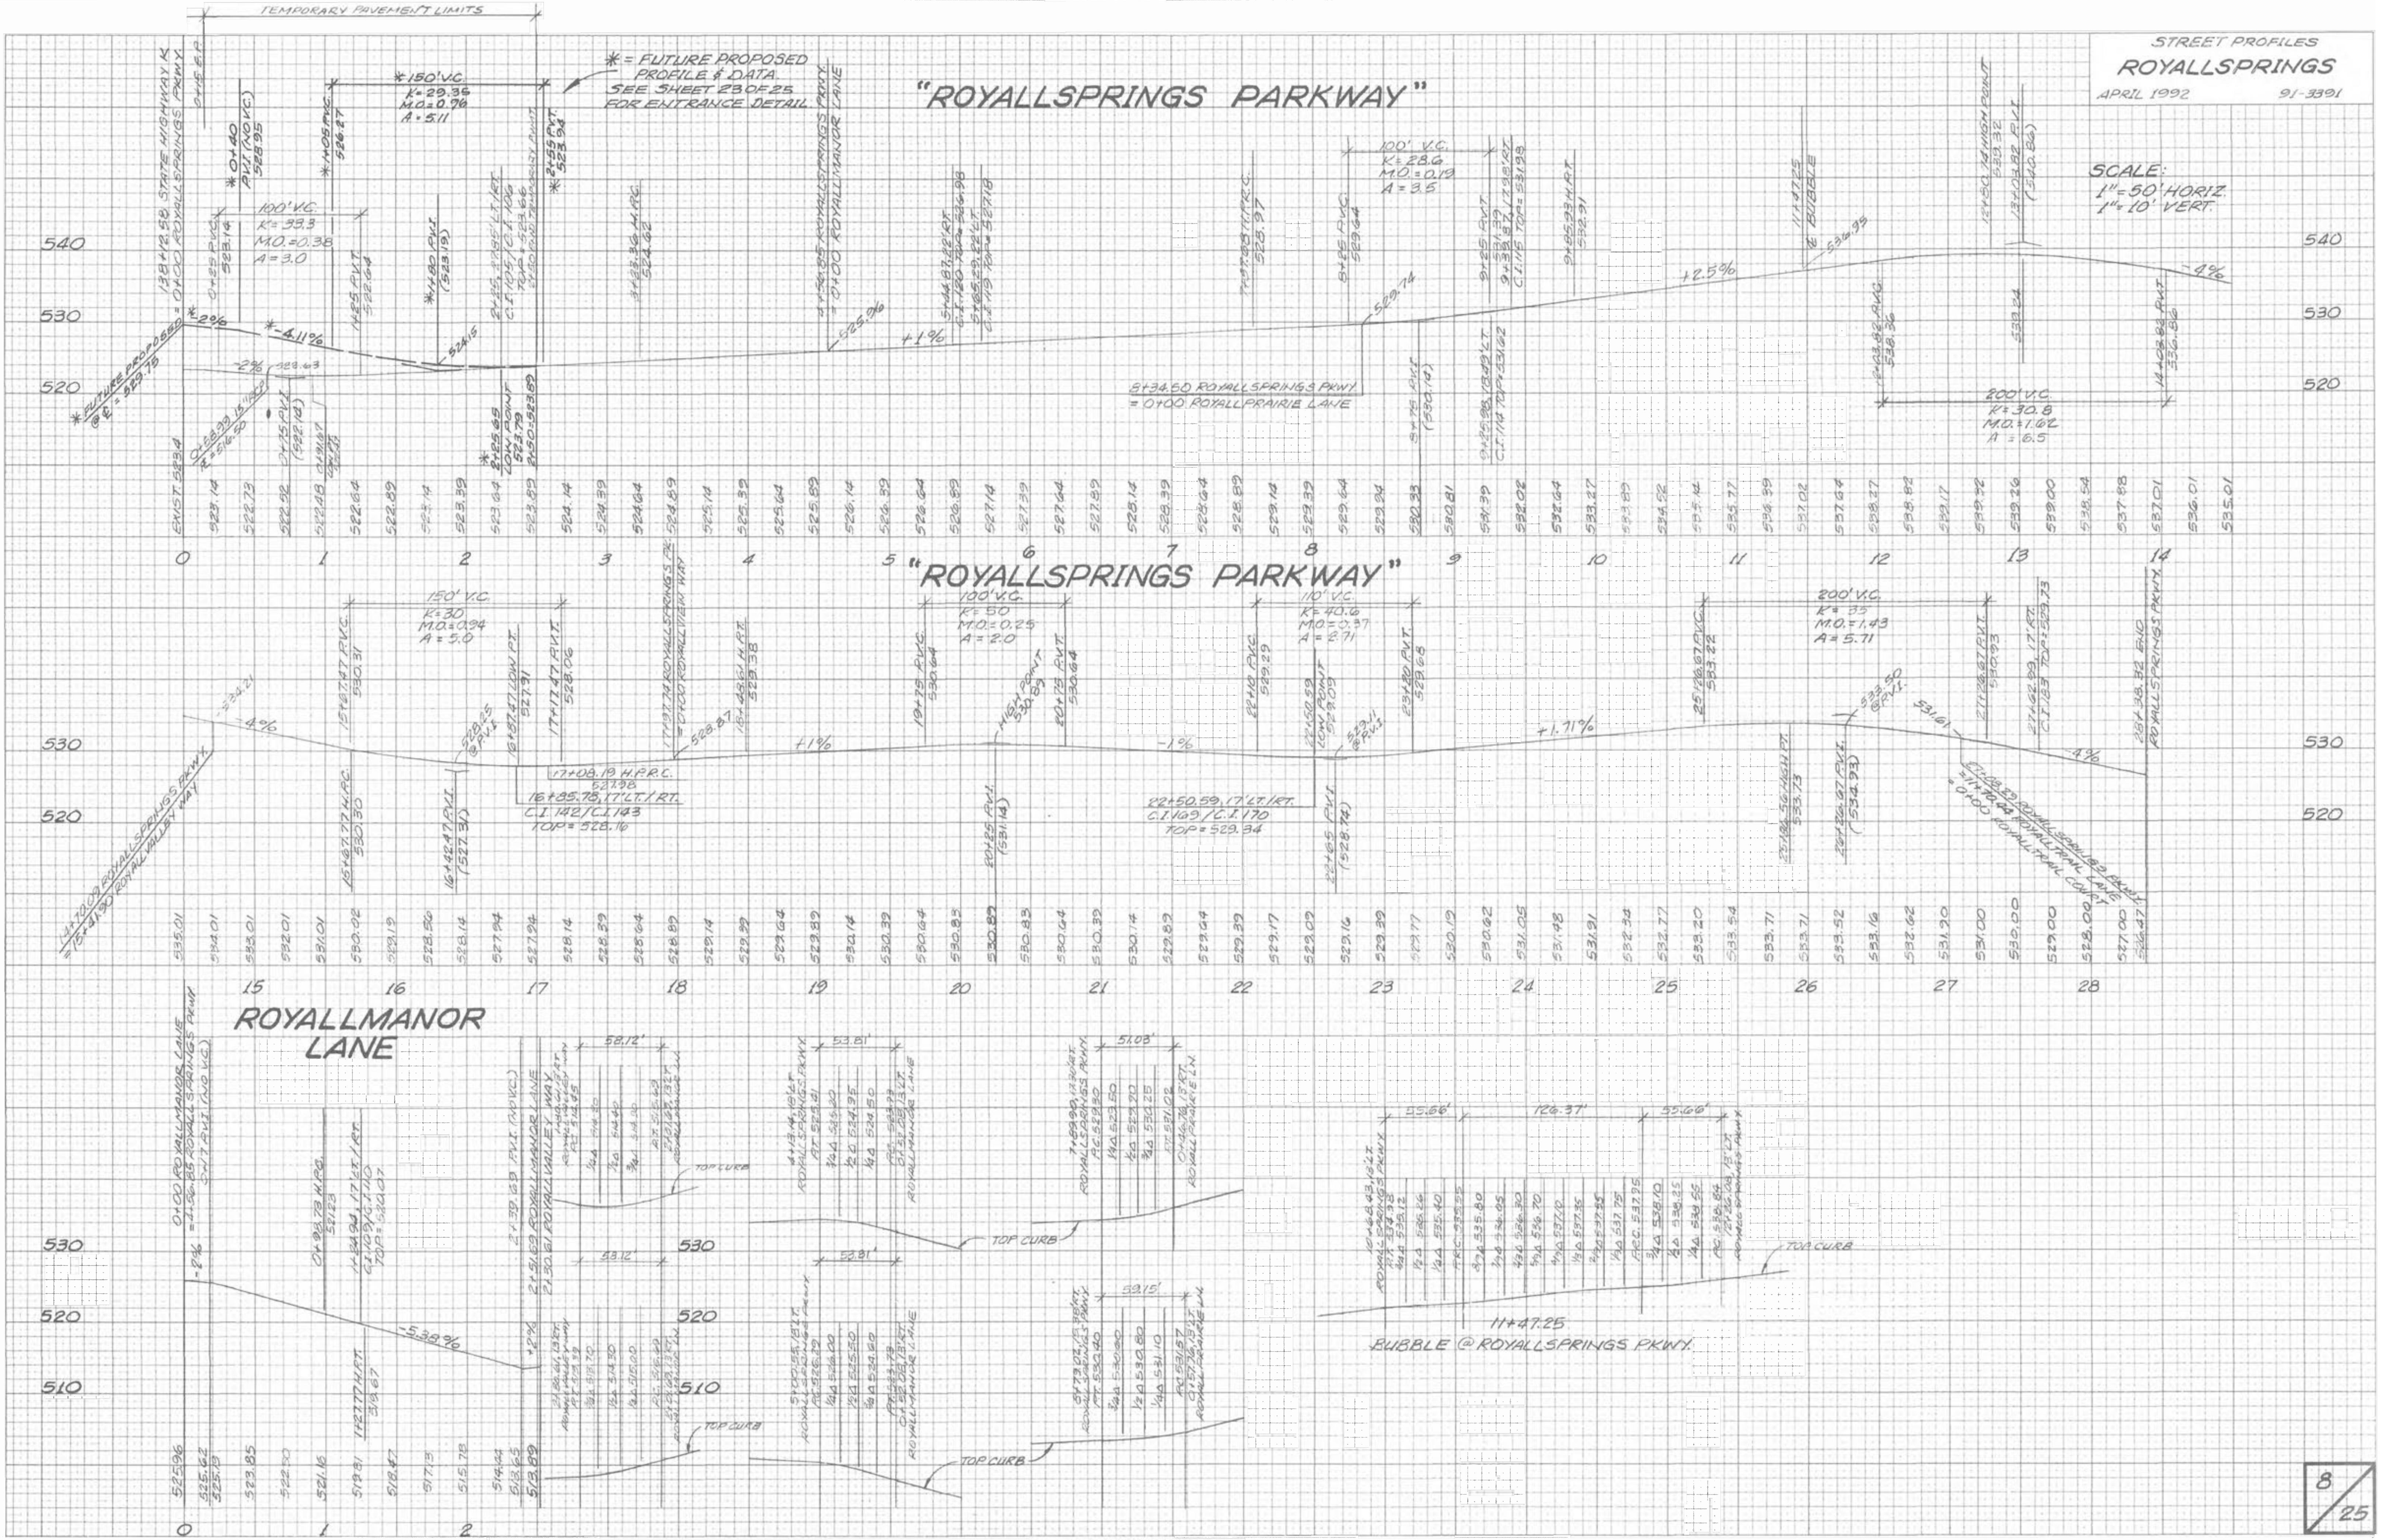

**ROYALLMANOR LANE**

11+47.25  
 BUBBLE @ ROYALLSPRINGS PKWY.