


FINAL SURVEY PLOTTED FROM NOTES BOOK 10 AREAS CHECKED

ORIGINAL SURVEY PLOTTED FROM NOTES BOOK 10 AREAS CHECKED

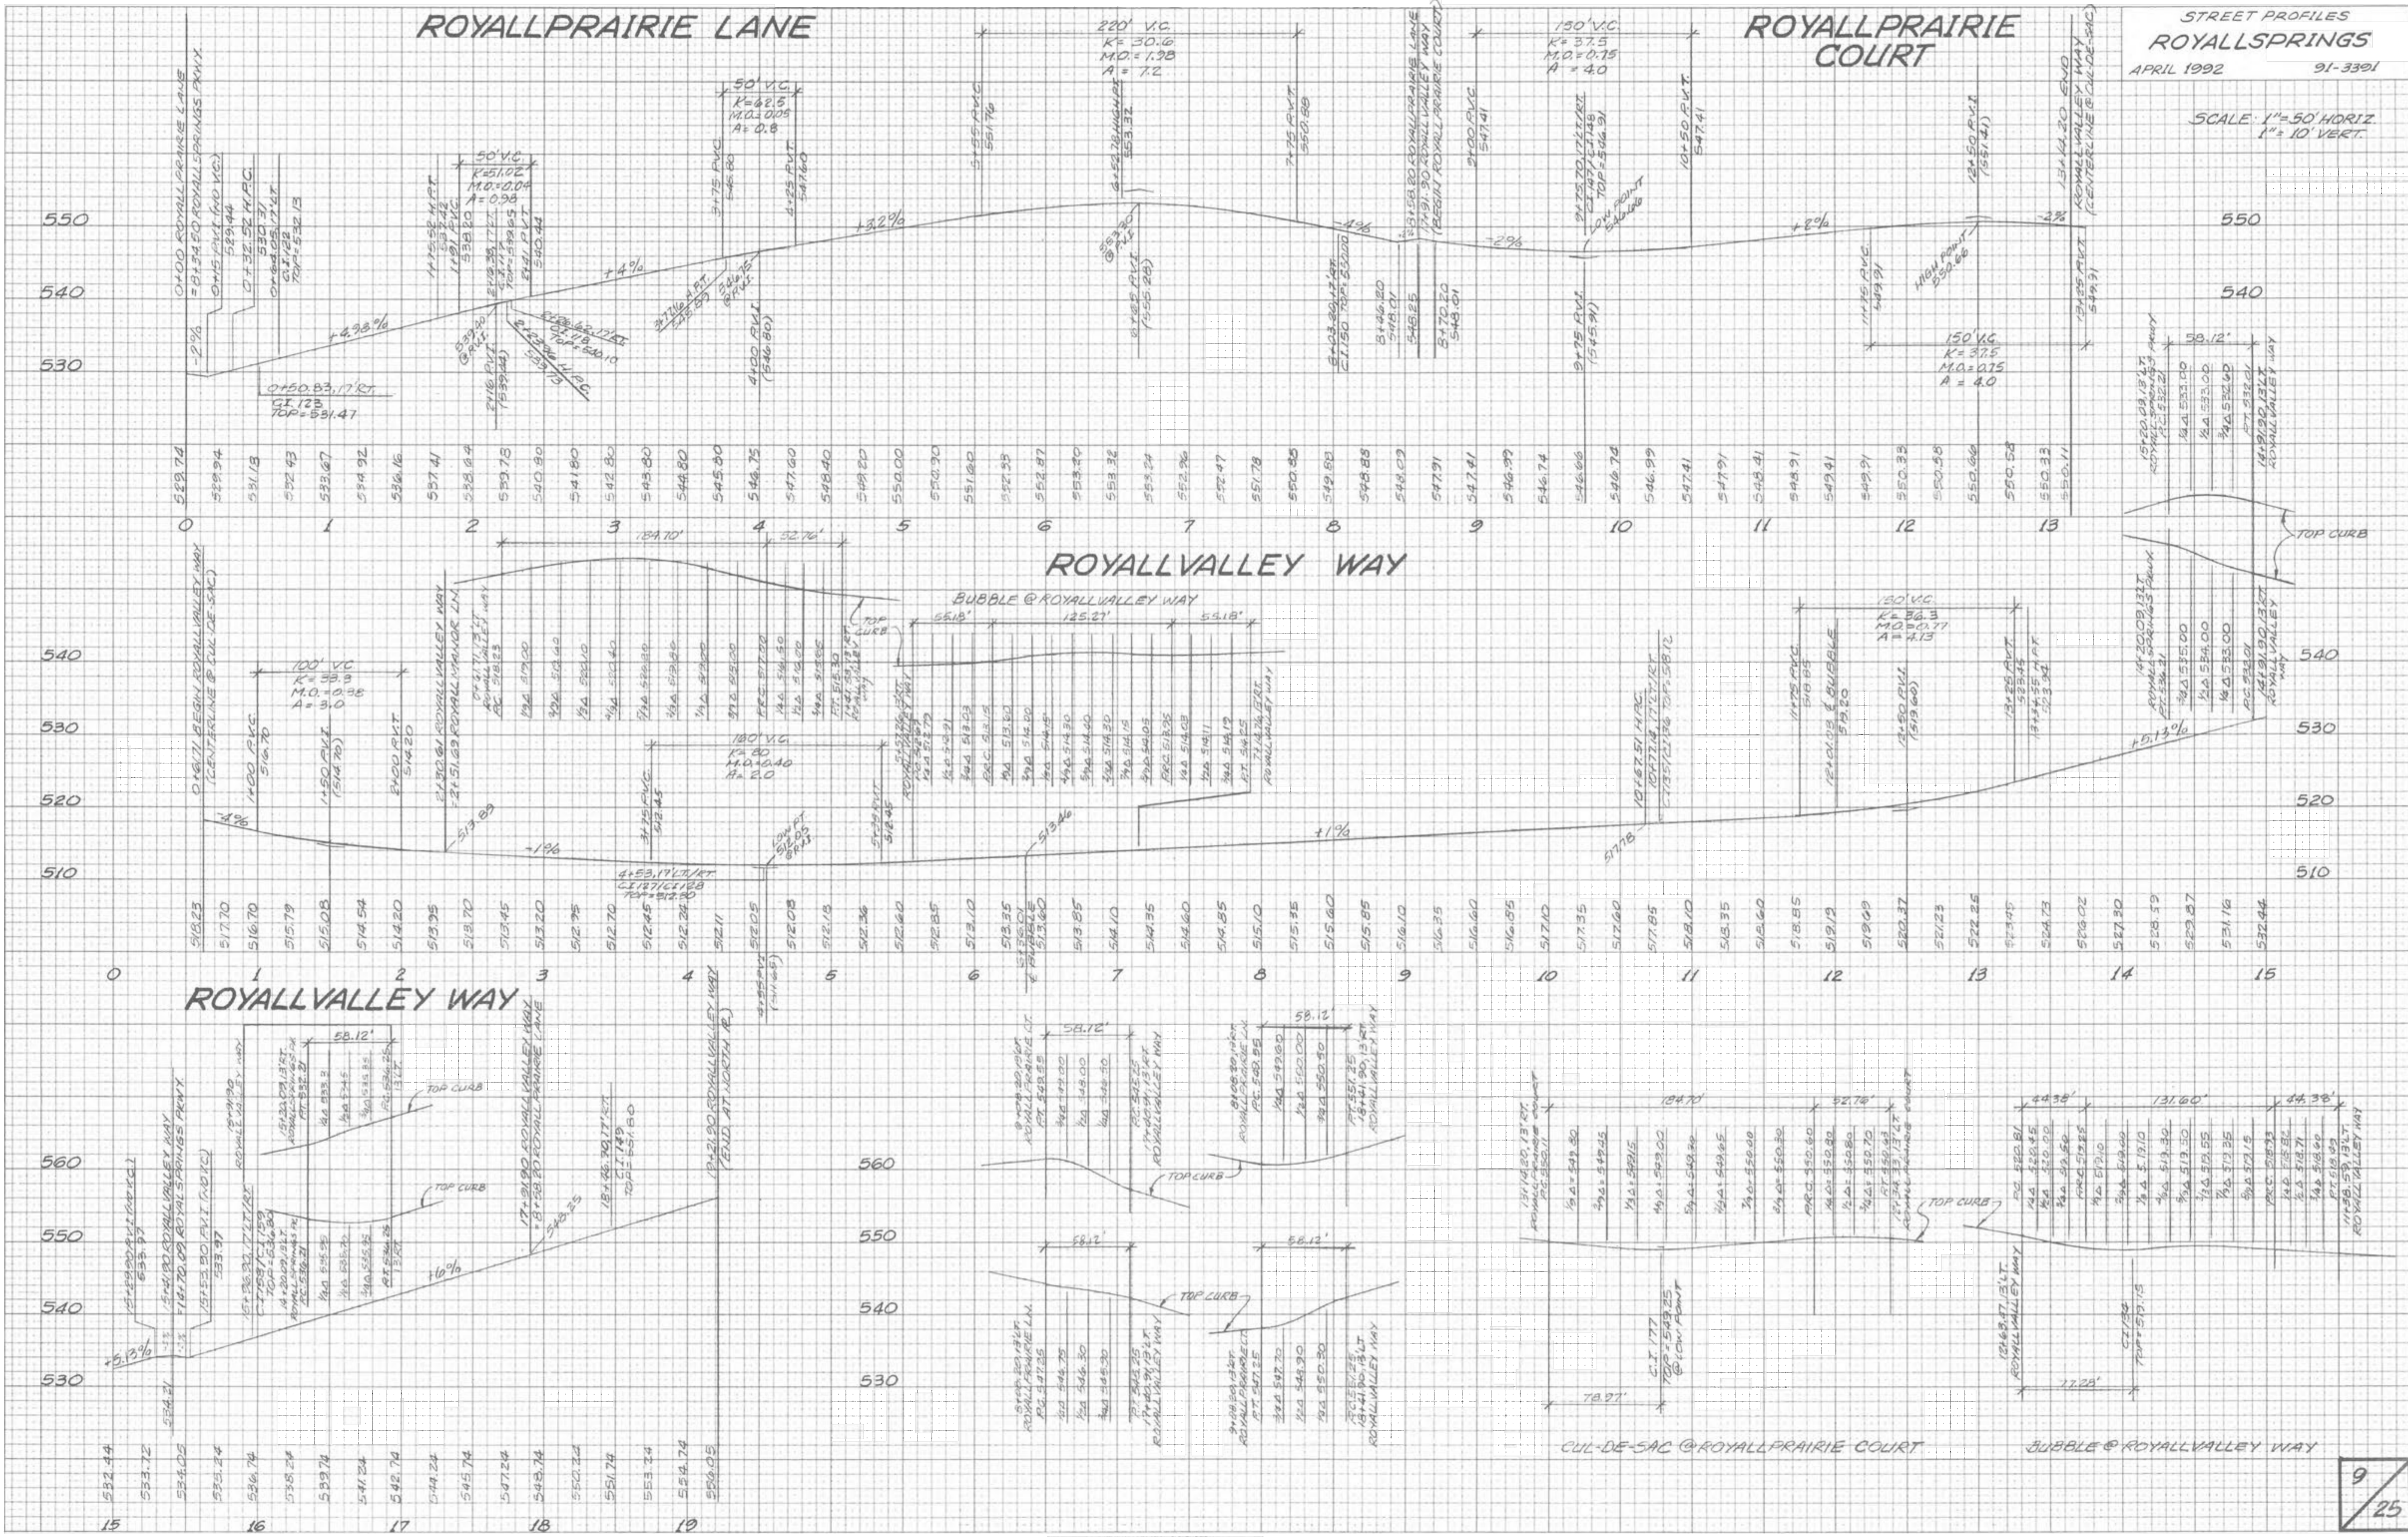

STREET PROFILES
ROYALLSPRINGS
APRIL 1992 91-3391

SCALE: 1" = 50' HORIZ.
1" = 10' VERT.

9 / 25