

FINAL SURVEY
 MARKED
 PLOTTED
 NOTE BOOK
 AREAS CHECKED

ORIGINAL SURVEY
 MARKED
 PLOTTED
 NOTE BOOK
 AREAS CHECKED

SEWER PROFILES
 ROYALLSPRINGS
 APRIL 1992
 REV. 5-21-92
 91-3391
 REC. 3/17/93

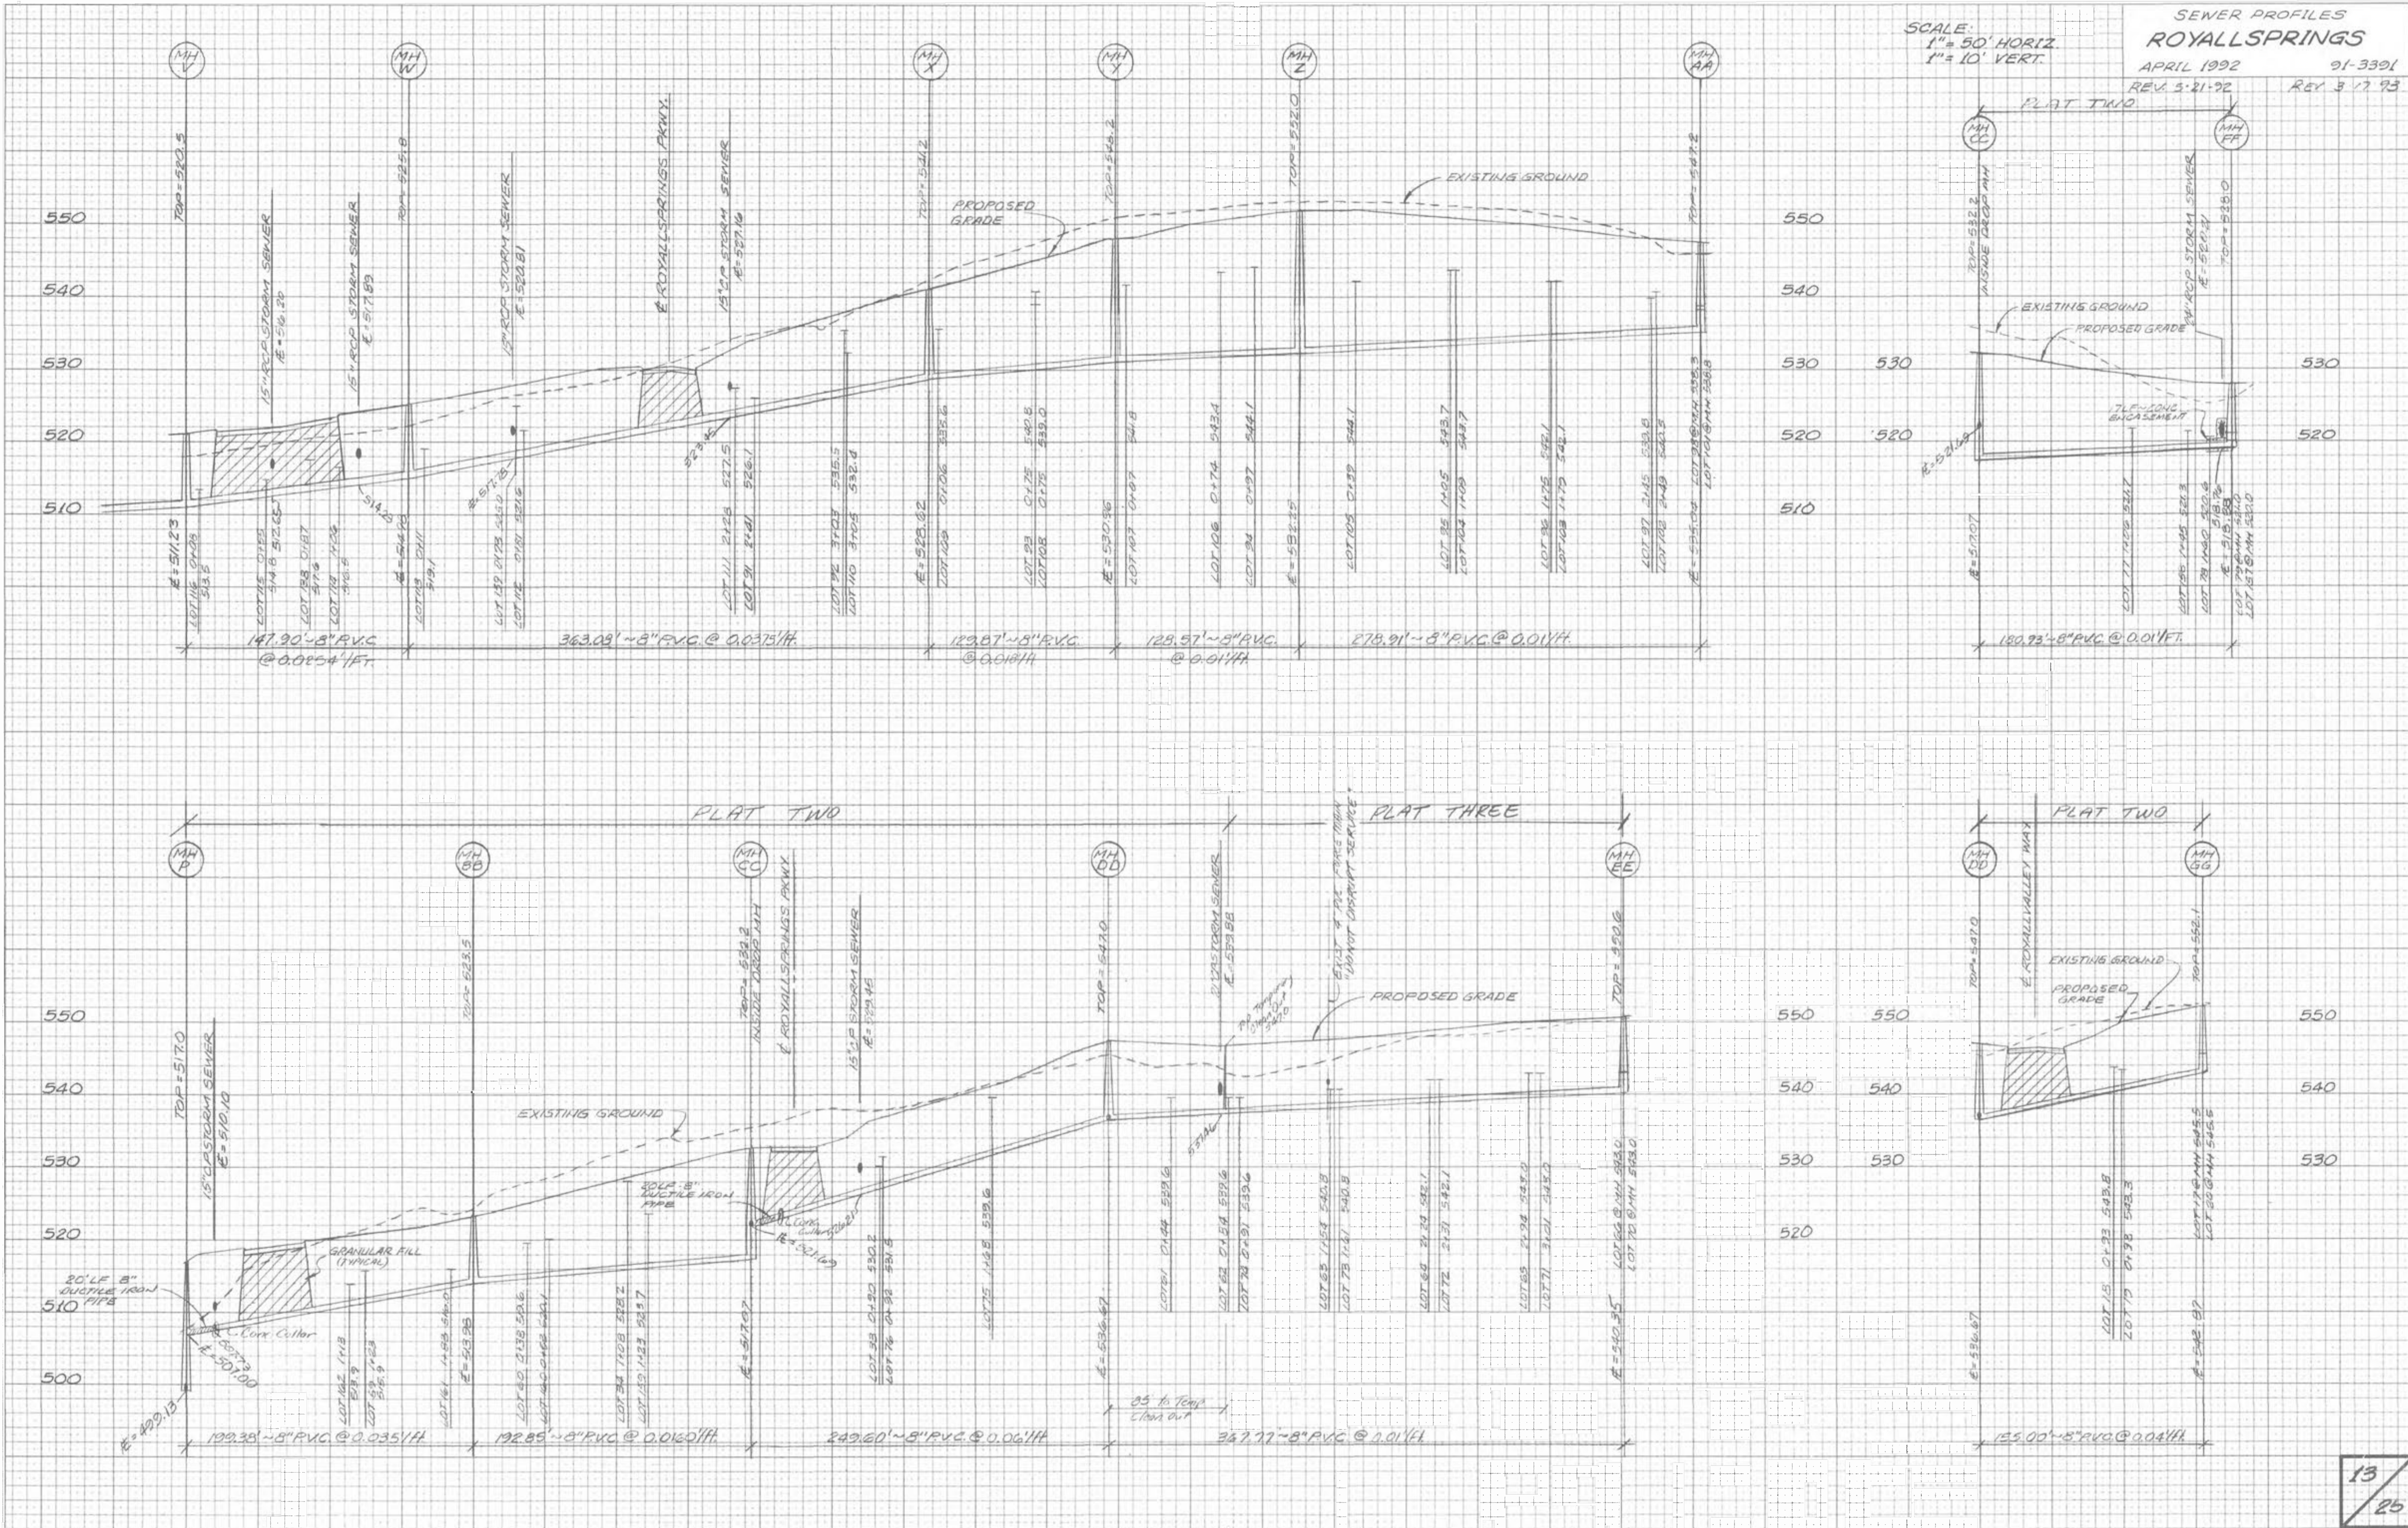


PLATE 3-FULL CROSS SECTION FULL LINE
 W/TELONE
 PRINTED IN U.S.A.