


FINAL SURVEY
INVENTED
PLOTTER
NOTE BOOK
NO. AREA CHECKED

ORIGINAL SURVEY
PLOTTER
NOTE BOOK
NO. AREA CHECKED

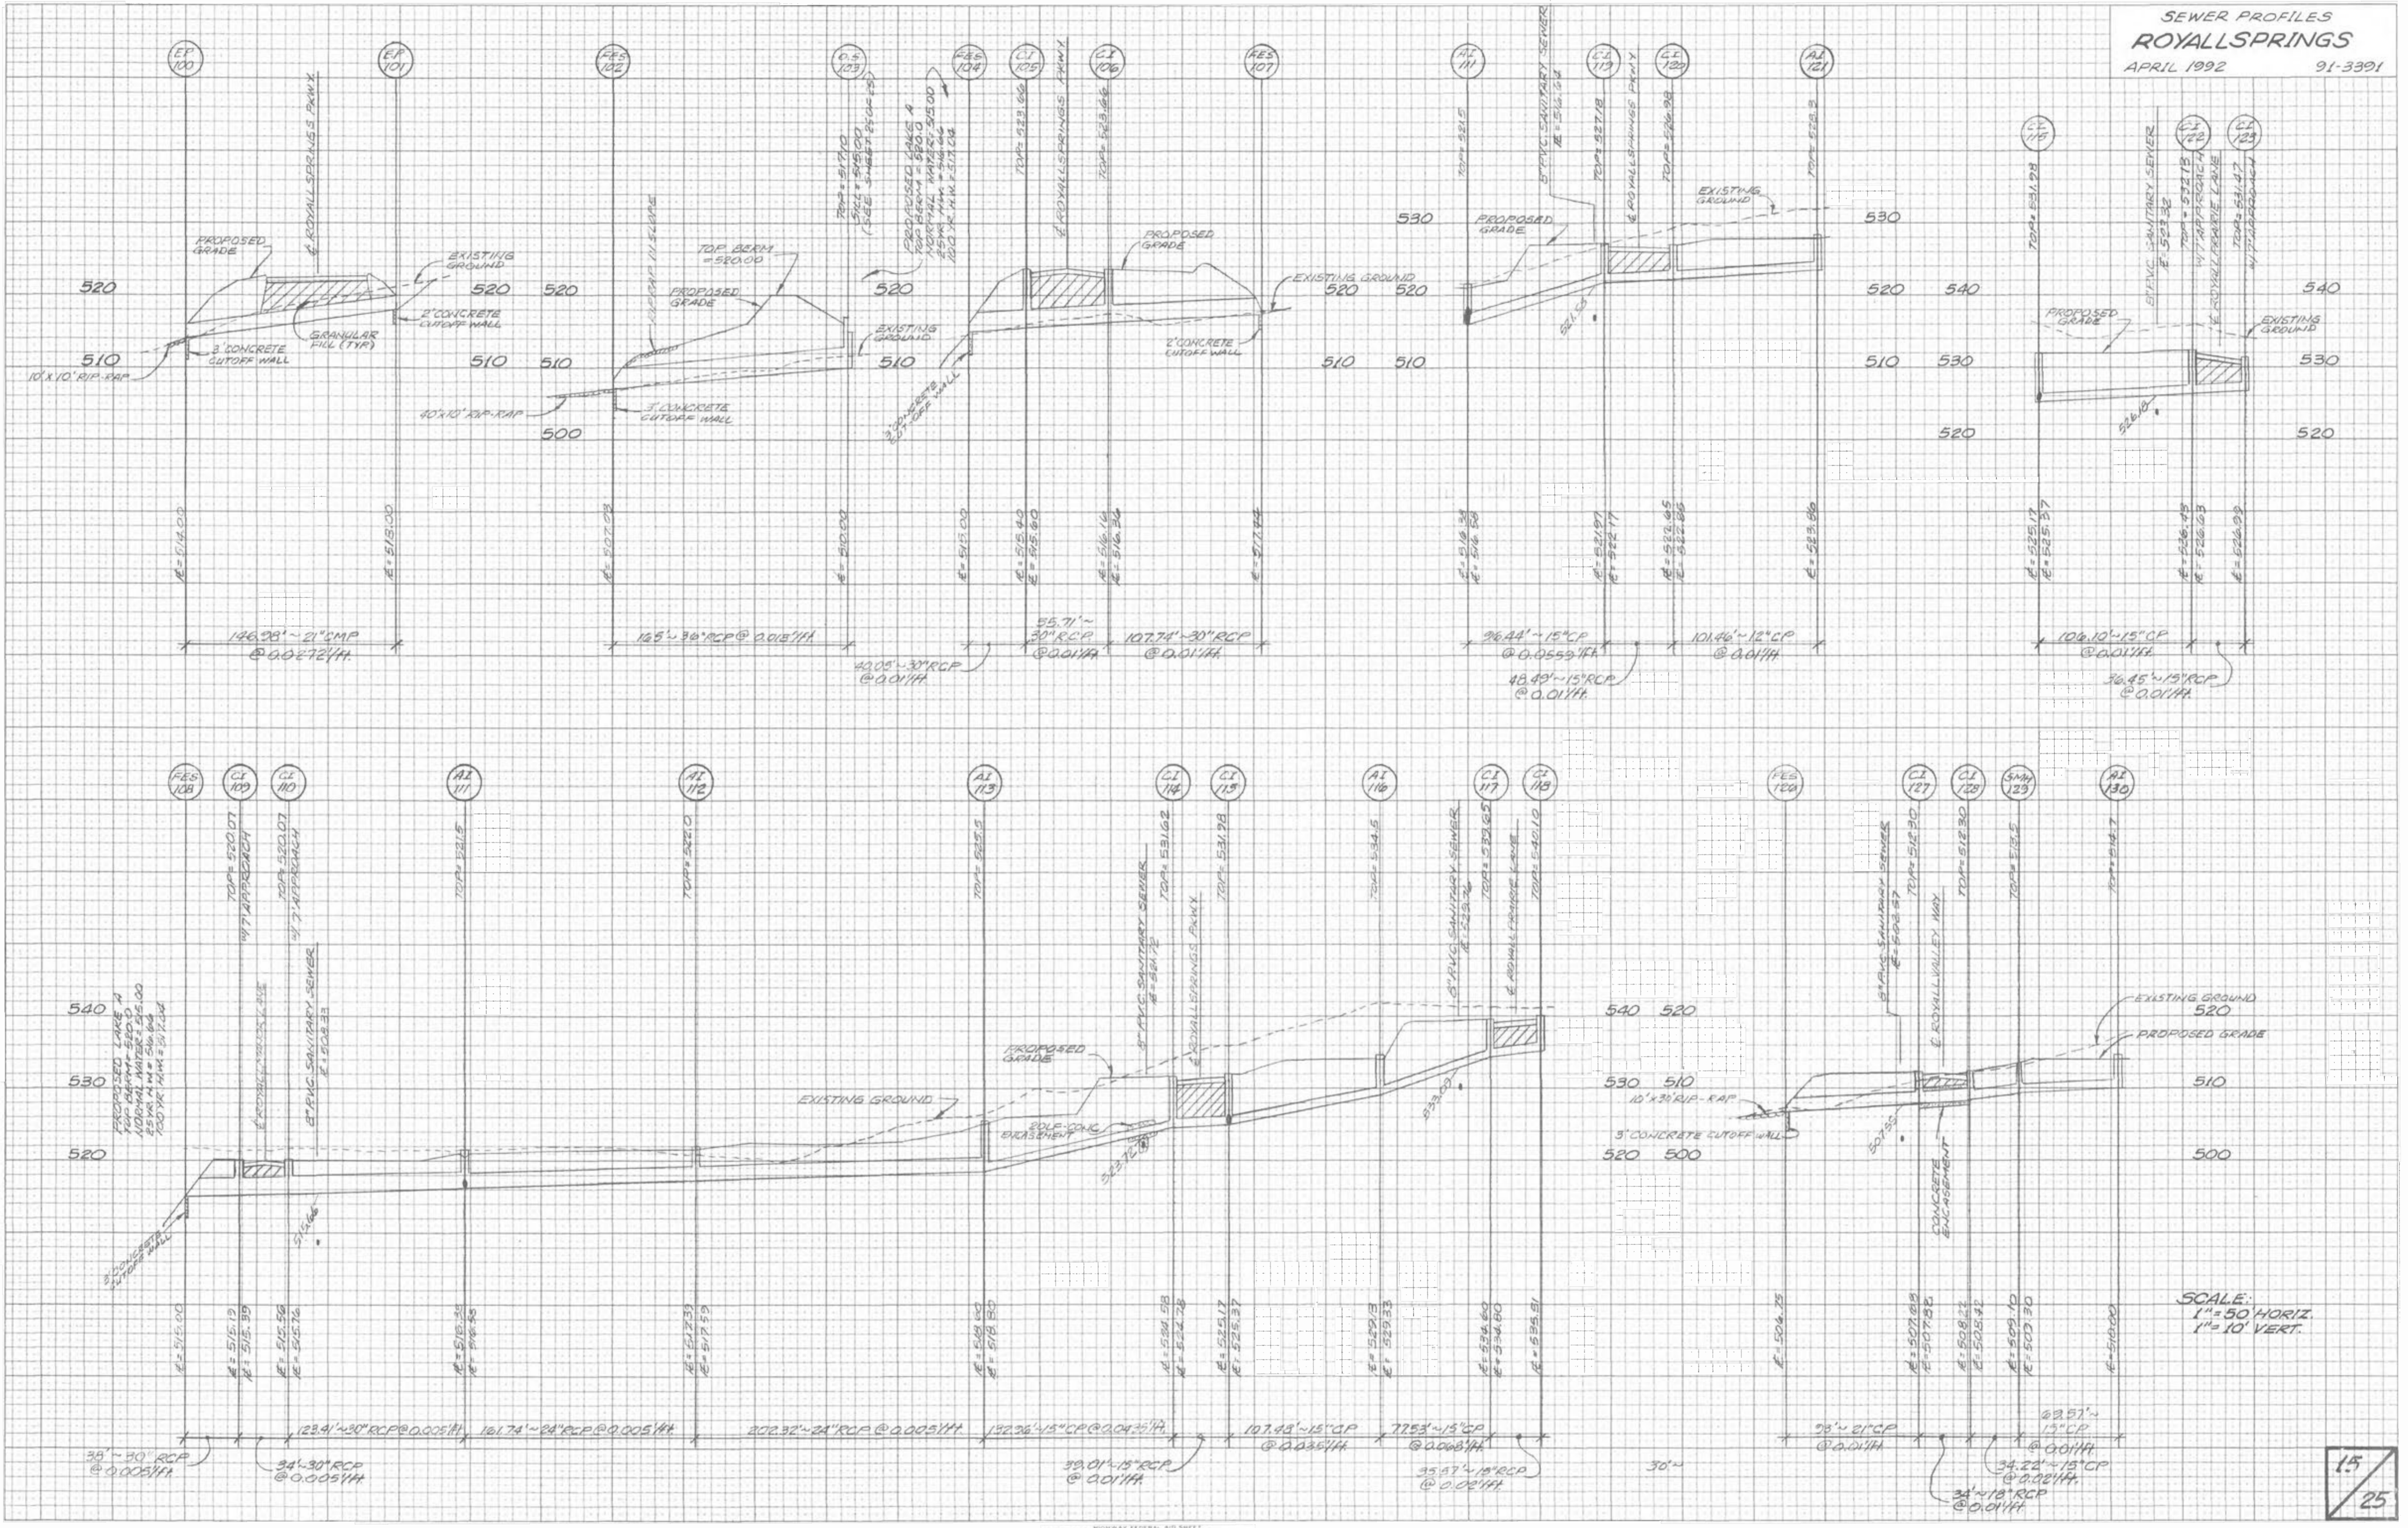

SCALE:
1" = 50' HORIZ.
1" = 10' VERT.

15
25