


SEWER PROFILES
ROYALLSPRINGS
APRIL 1992 91-3391
REV. 6-3-92

FINAL SURVEY
SURVEYED BY
PLOTTER
NOTE BOOK NO.
DATE
AREA CHANGED

ORIGINAL SURVEY
ADJUSTED
NOTE BOOK NO.
DATE
AREA CHANGED

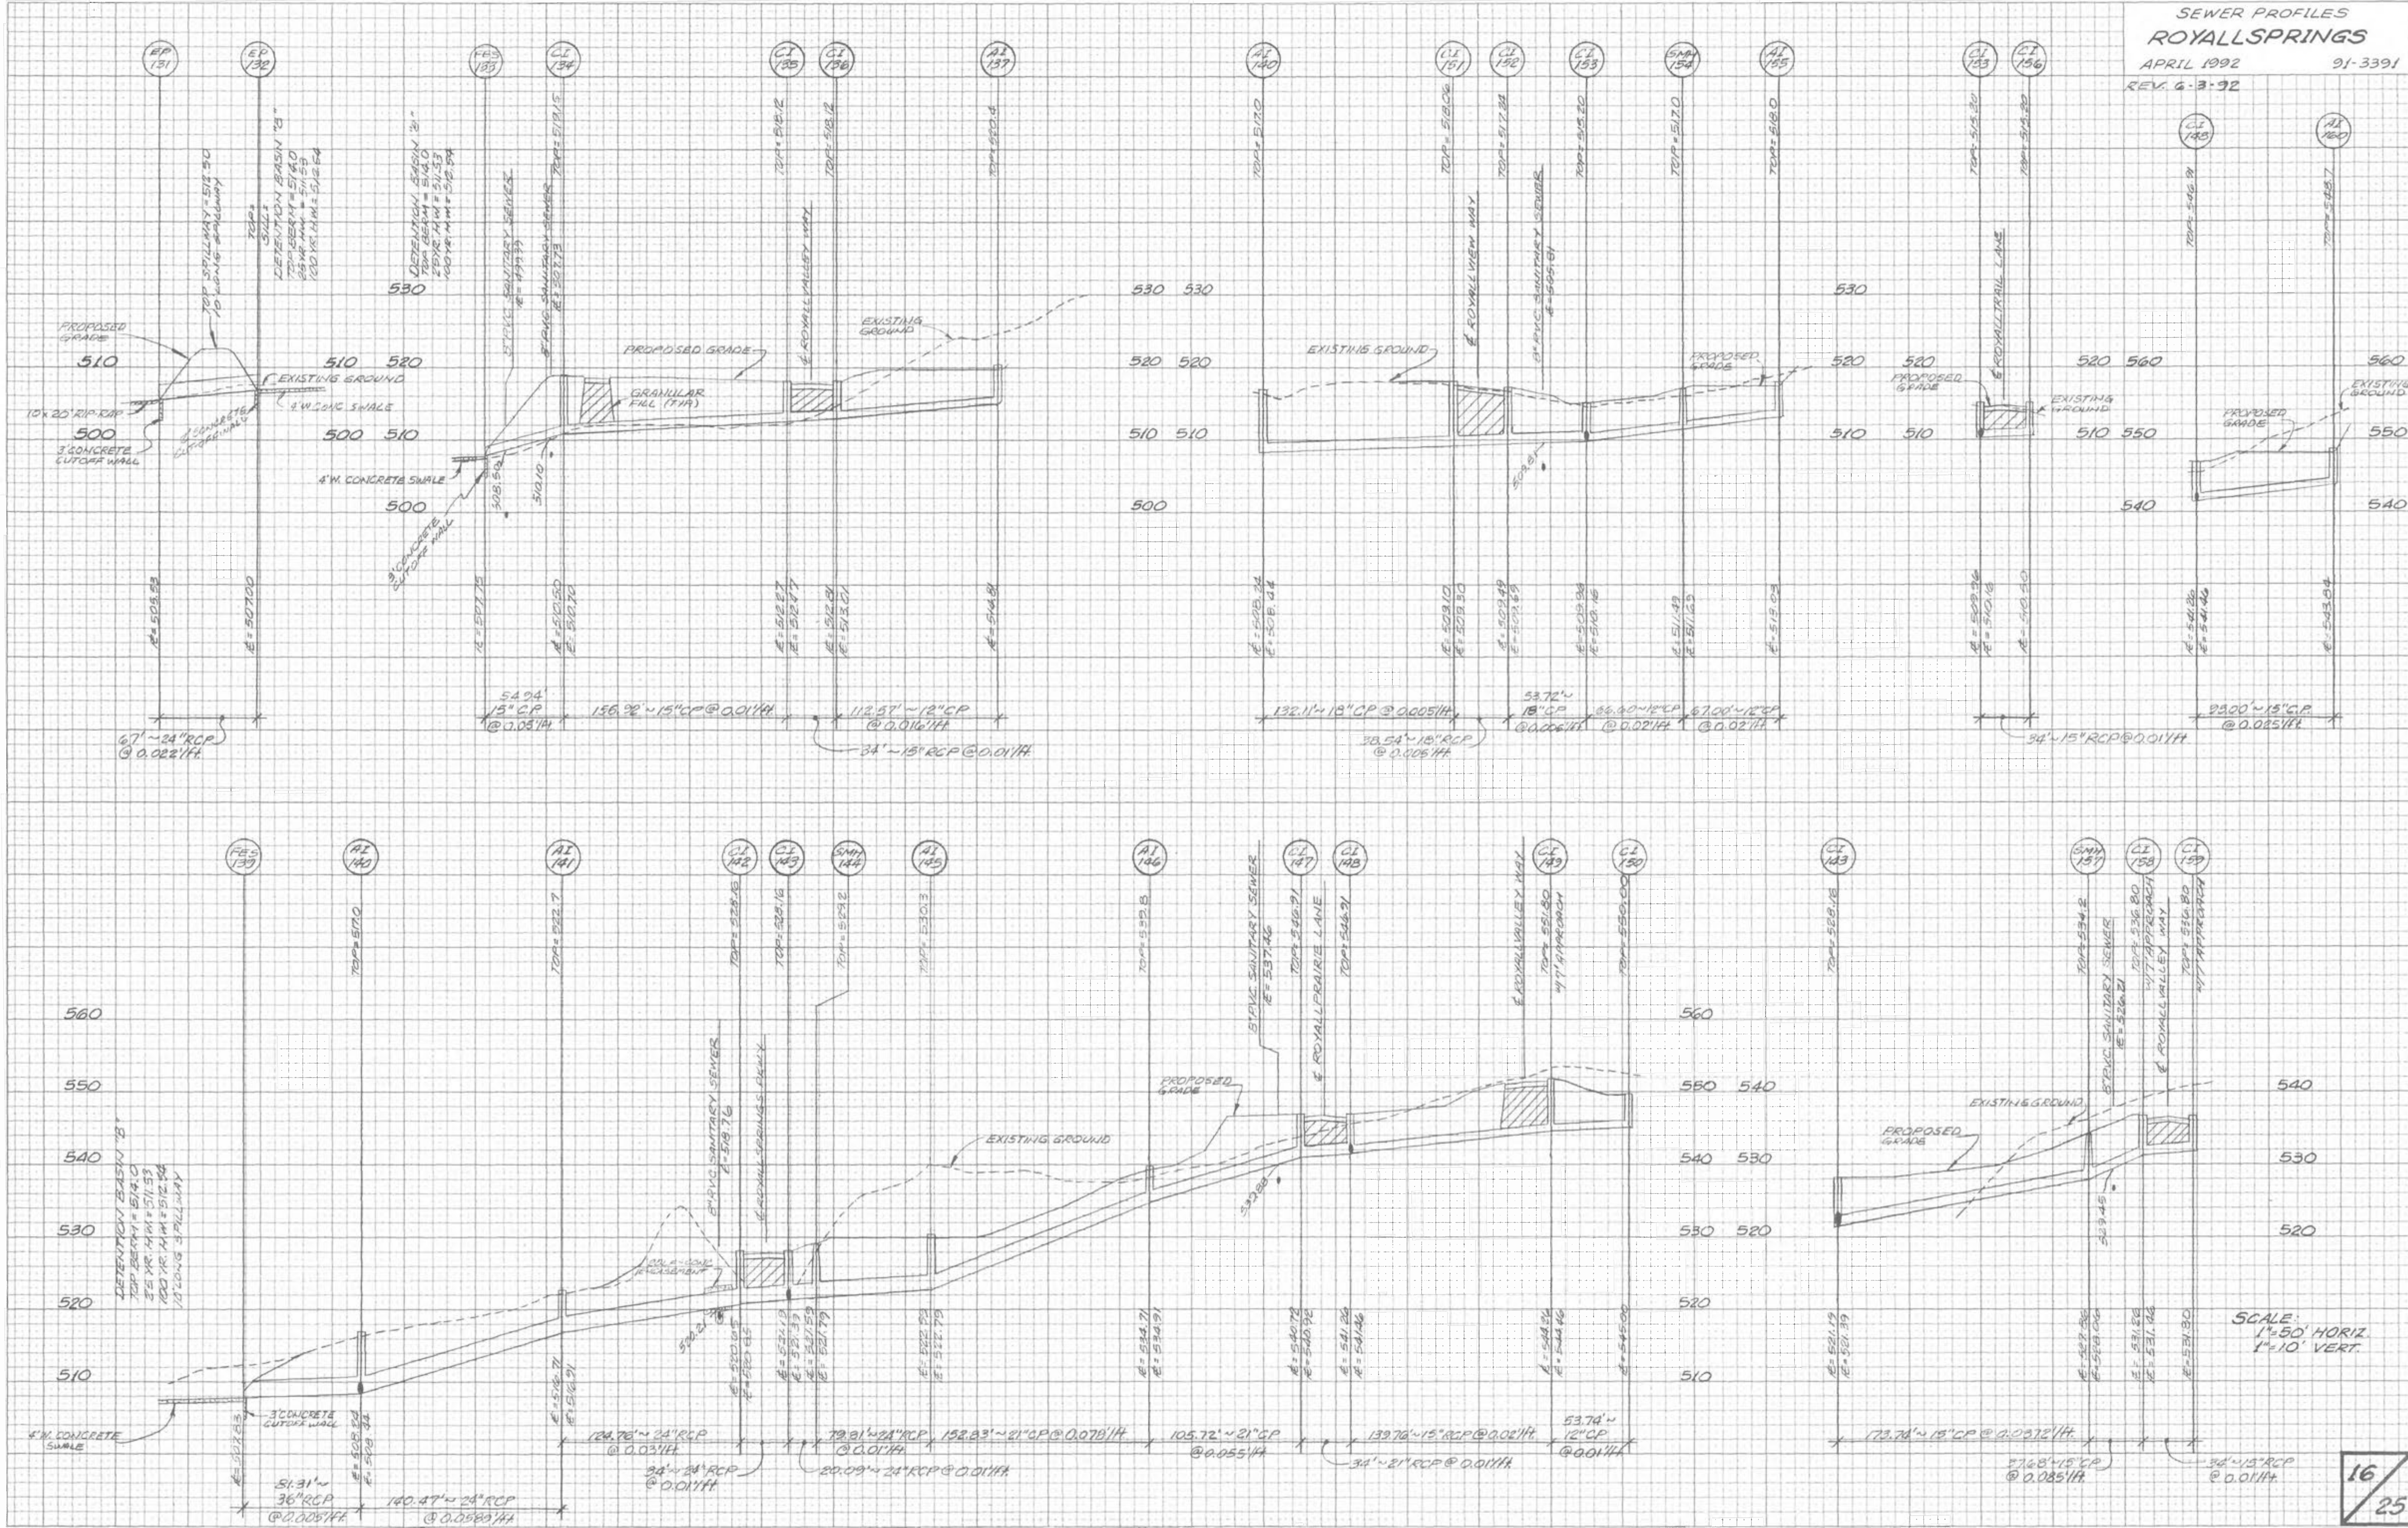

SCALE:
1" = 50' HORIZ.
1" = 10' VERT.