


SCALE: 1"=50'

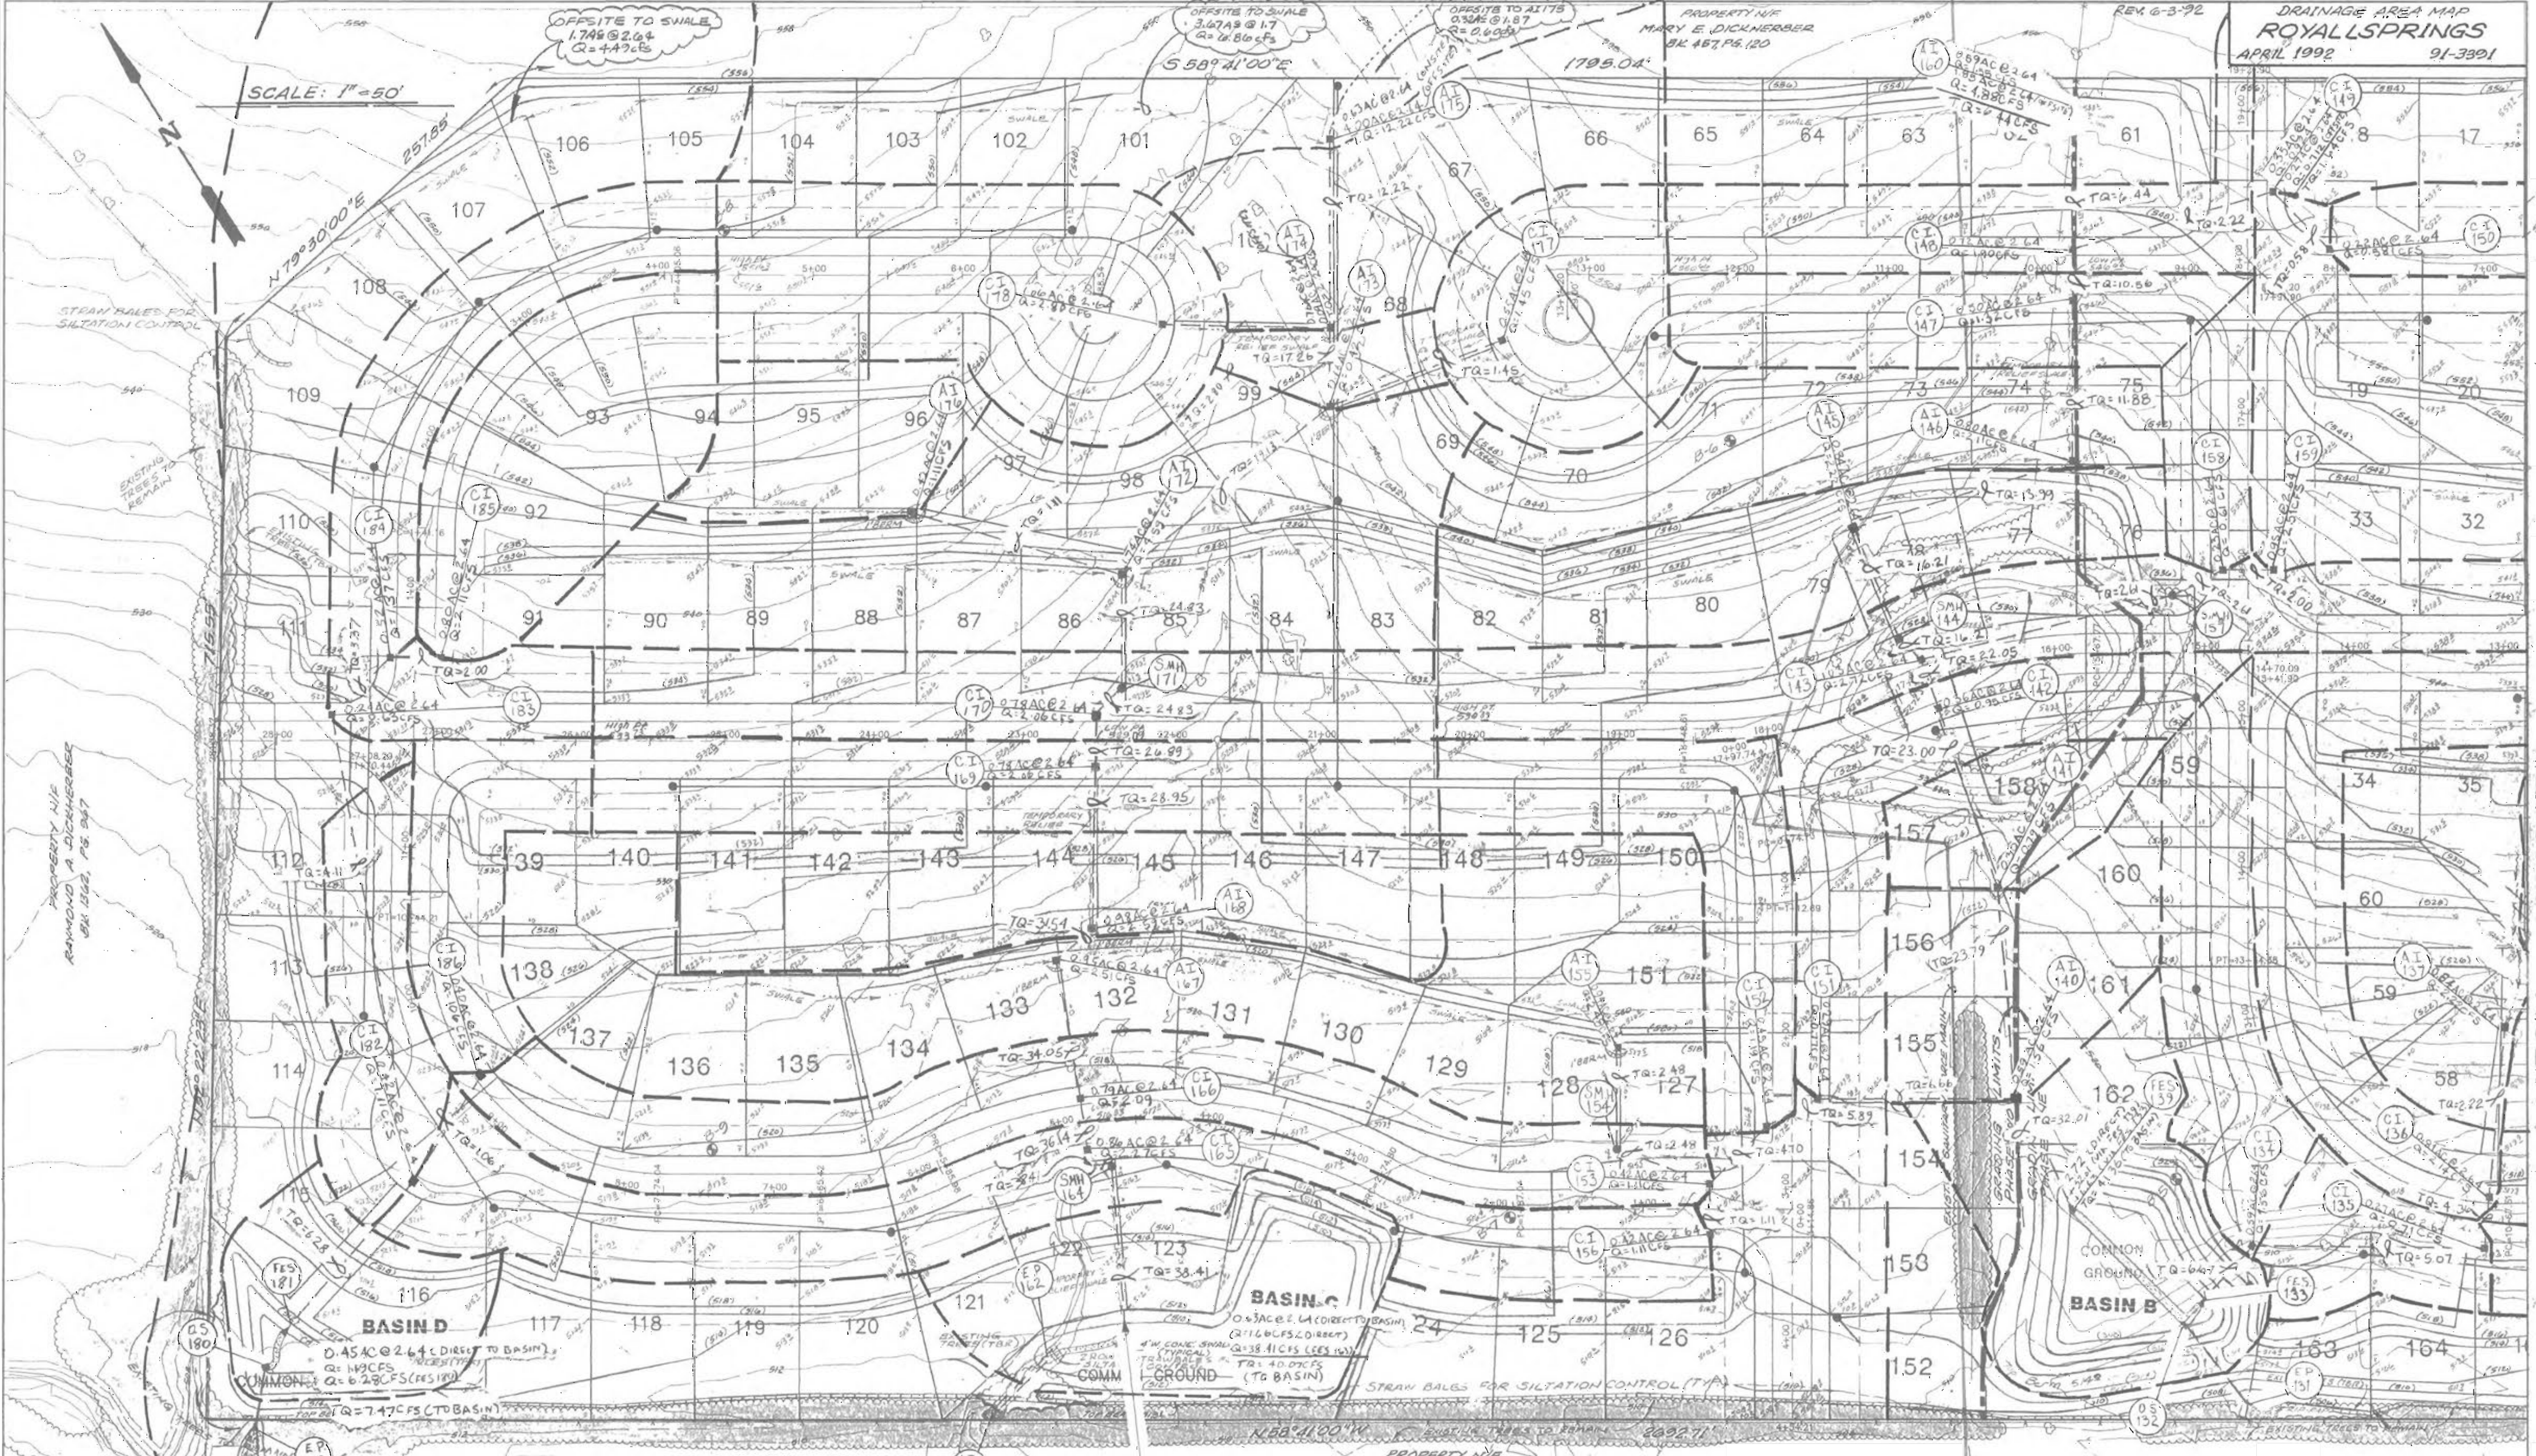

NOTE:
EXISTING 4" SANITARY FORCE MAIN
TO BE PROTECTED DURING ROUGH
GRADING OPERATIONS.

B-S Q - TEST HOLE (TYR)