


Street Profiles
Manors at Royall Springs
93-3714 Feb 10, 1948

FINAL SURVEY
SURVEYED
PLOTTED
NOTE BOOK
NO. AREAS CHECKED

ORIGINAL SURVEY
SURVEYED
PLOTTED
NOTE BOOK
NO. AREAS CHECKED

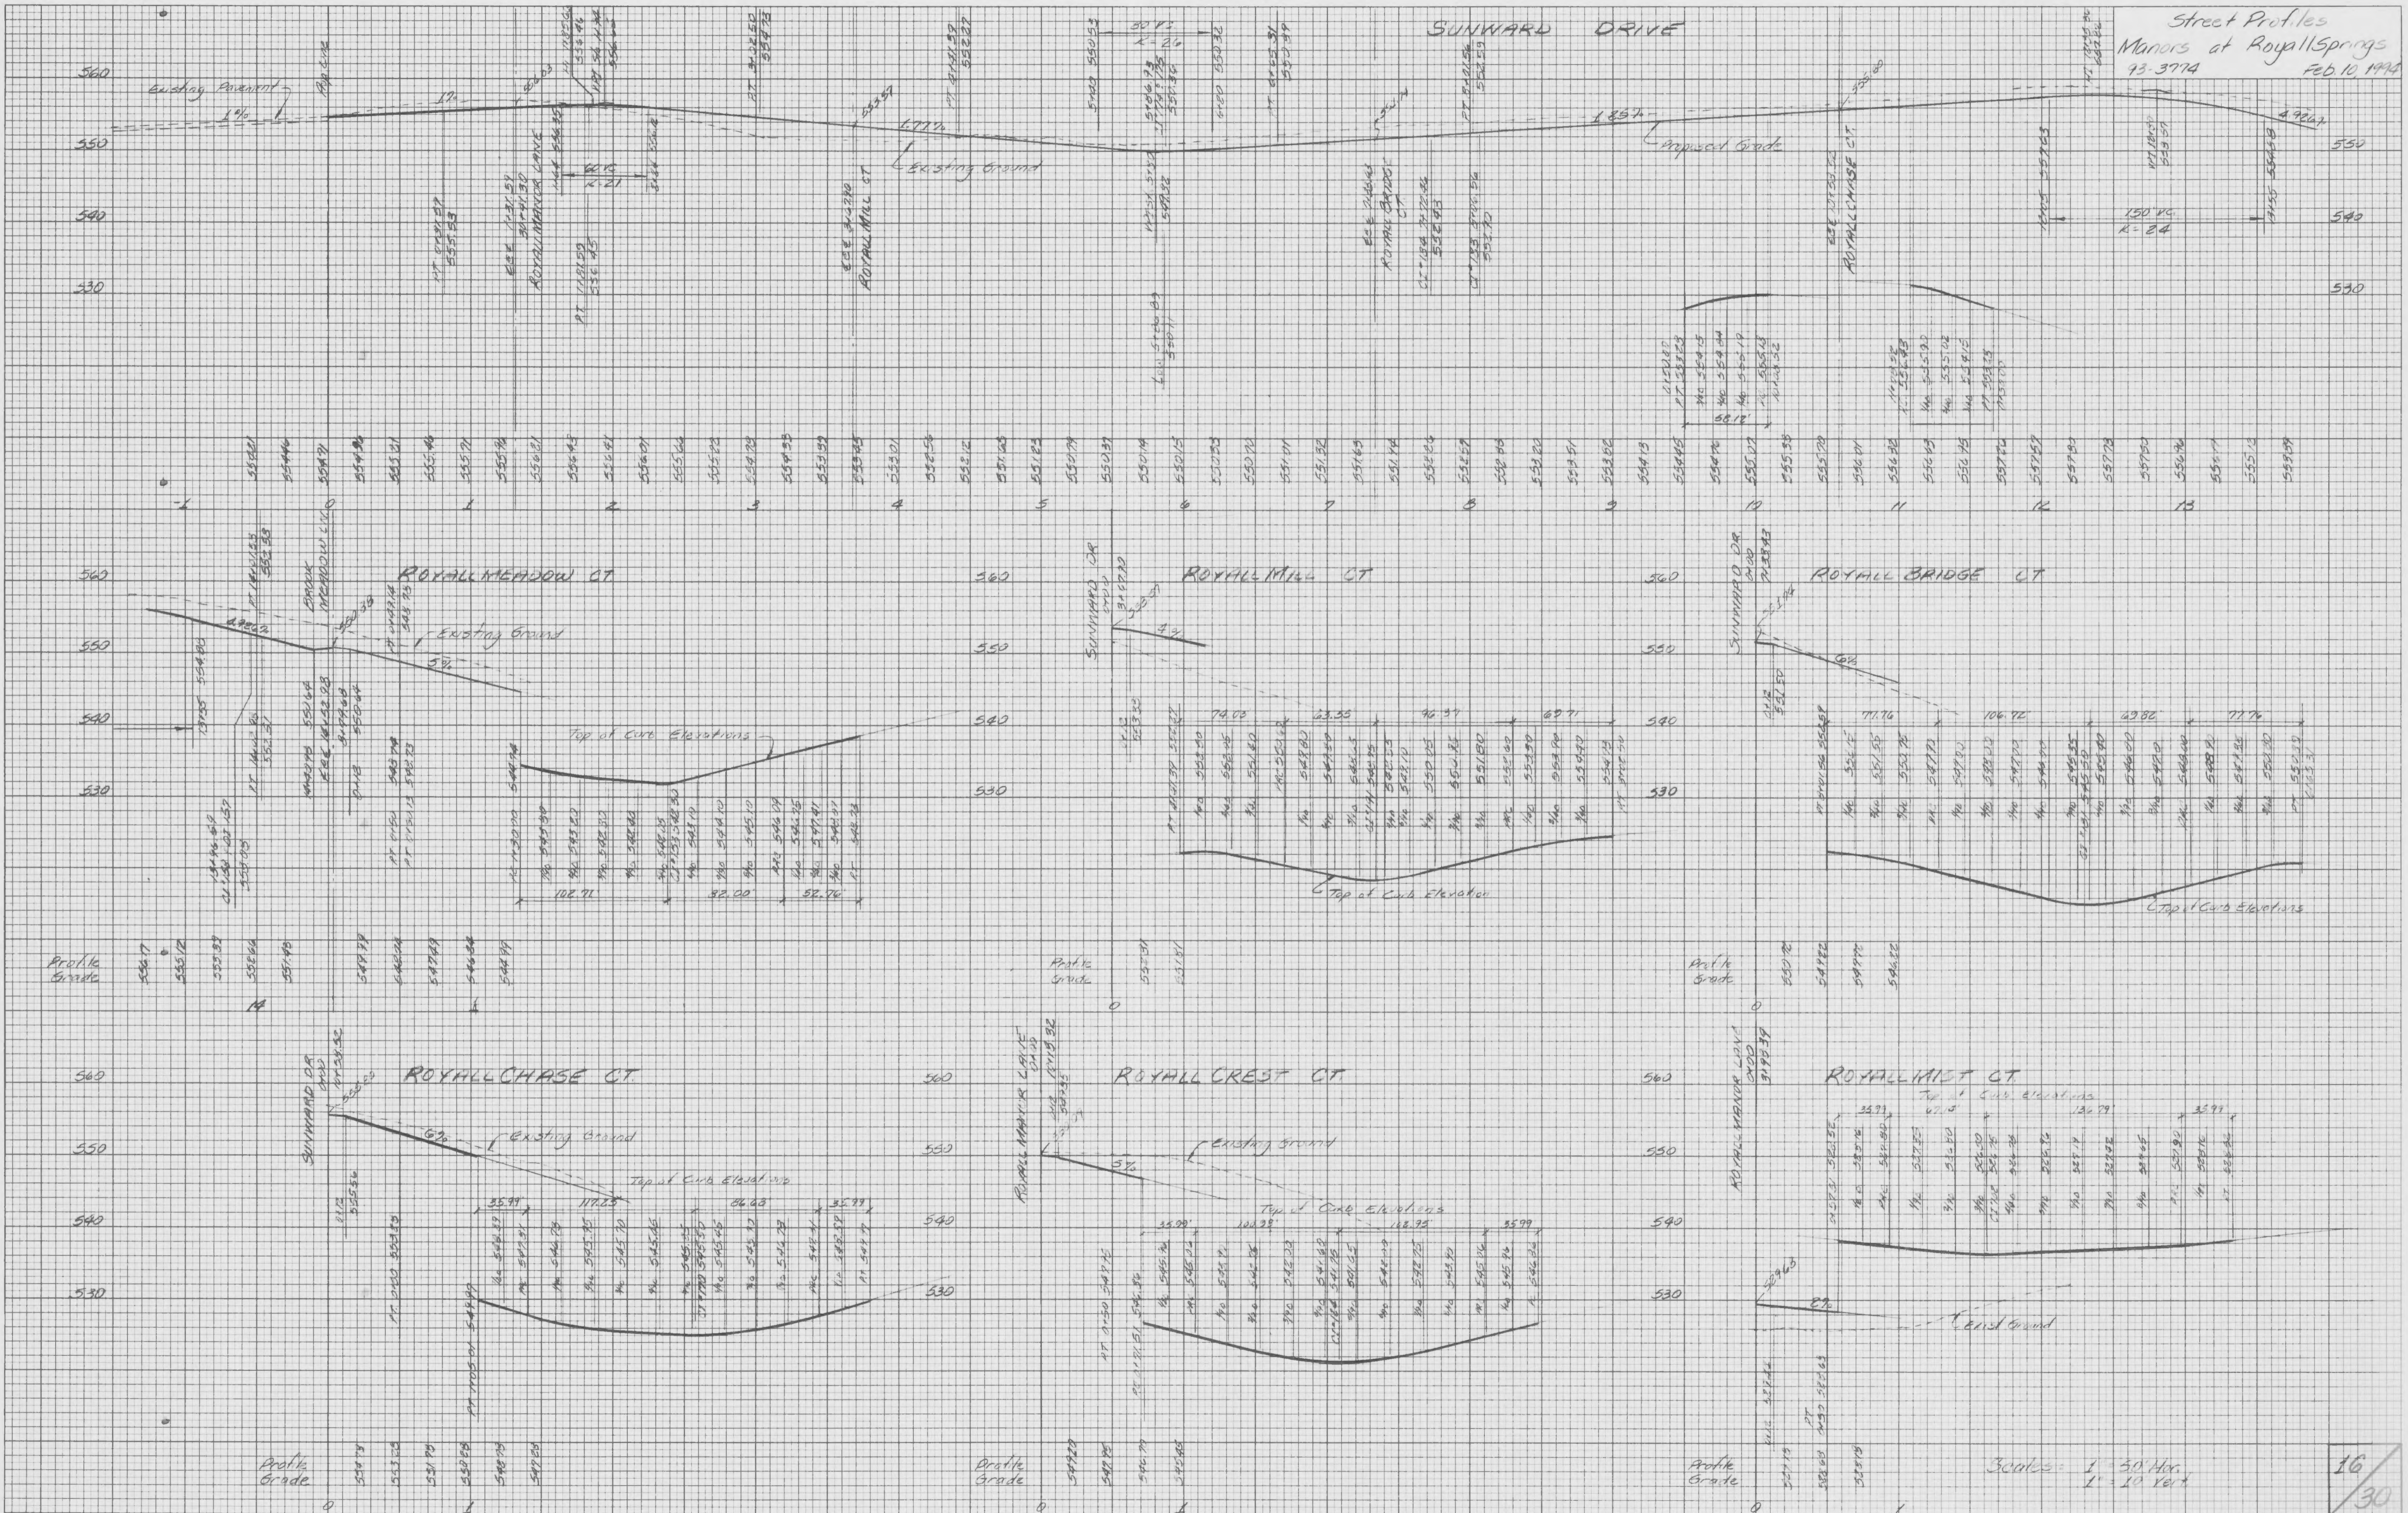

Scale = 1" = 30' Hor.
1" = 10' Vert.