


CONTINUED ON SHEET 19

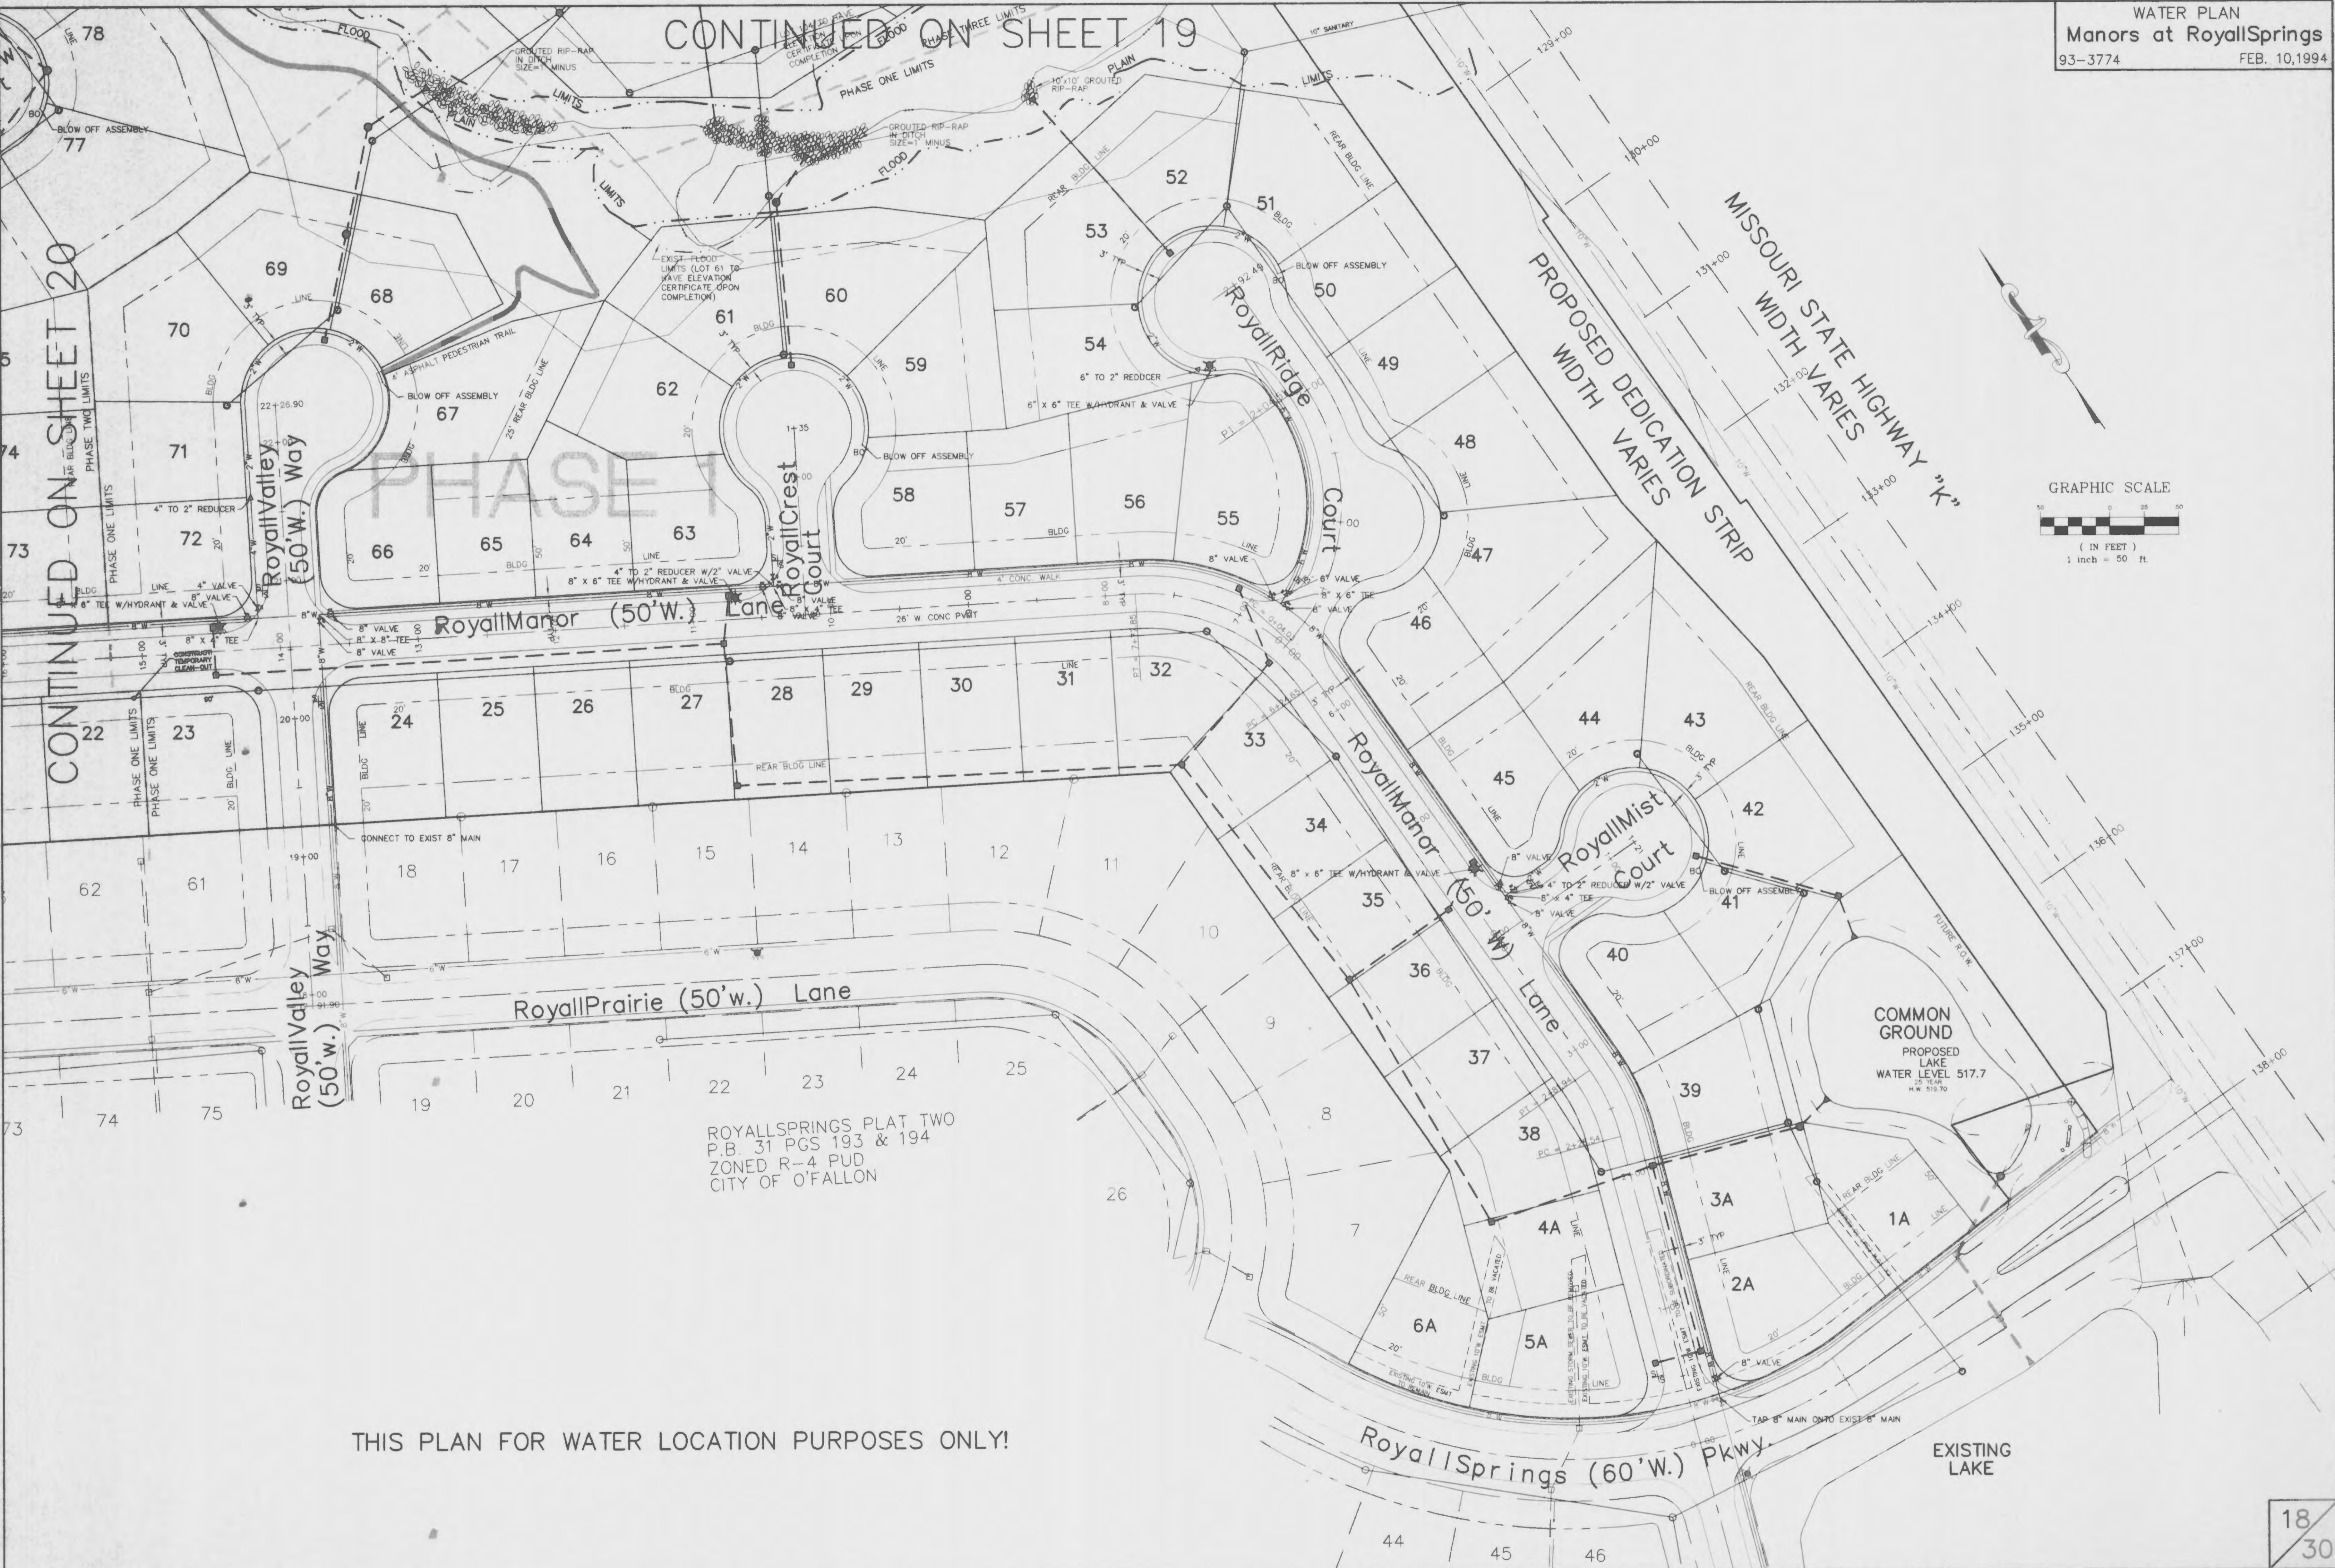

THIS PLAN FOR WATER LOCATION PURPOSES ONLY!

ROYALLSPRINGS PLAT TWO
 P.B. 31 PGS 193 & 194
 ZONED R-4 PUD
 CITY OF O'FALLON

CONTINUED ON SHEET 20