
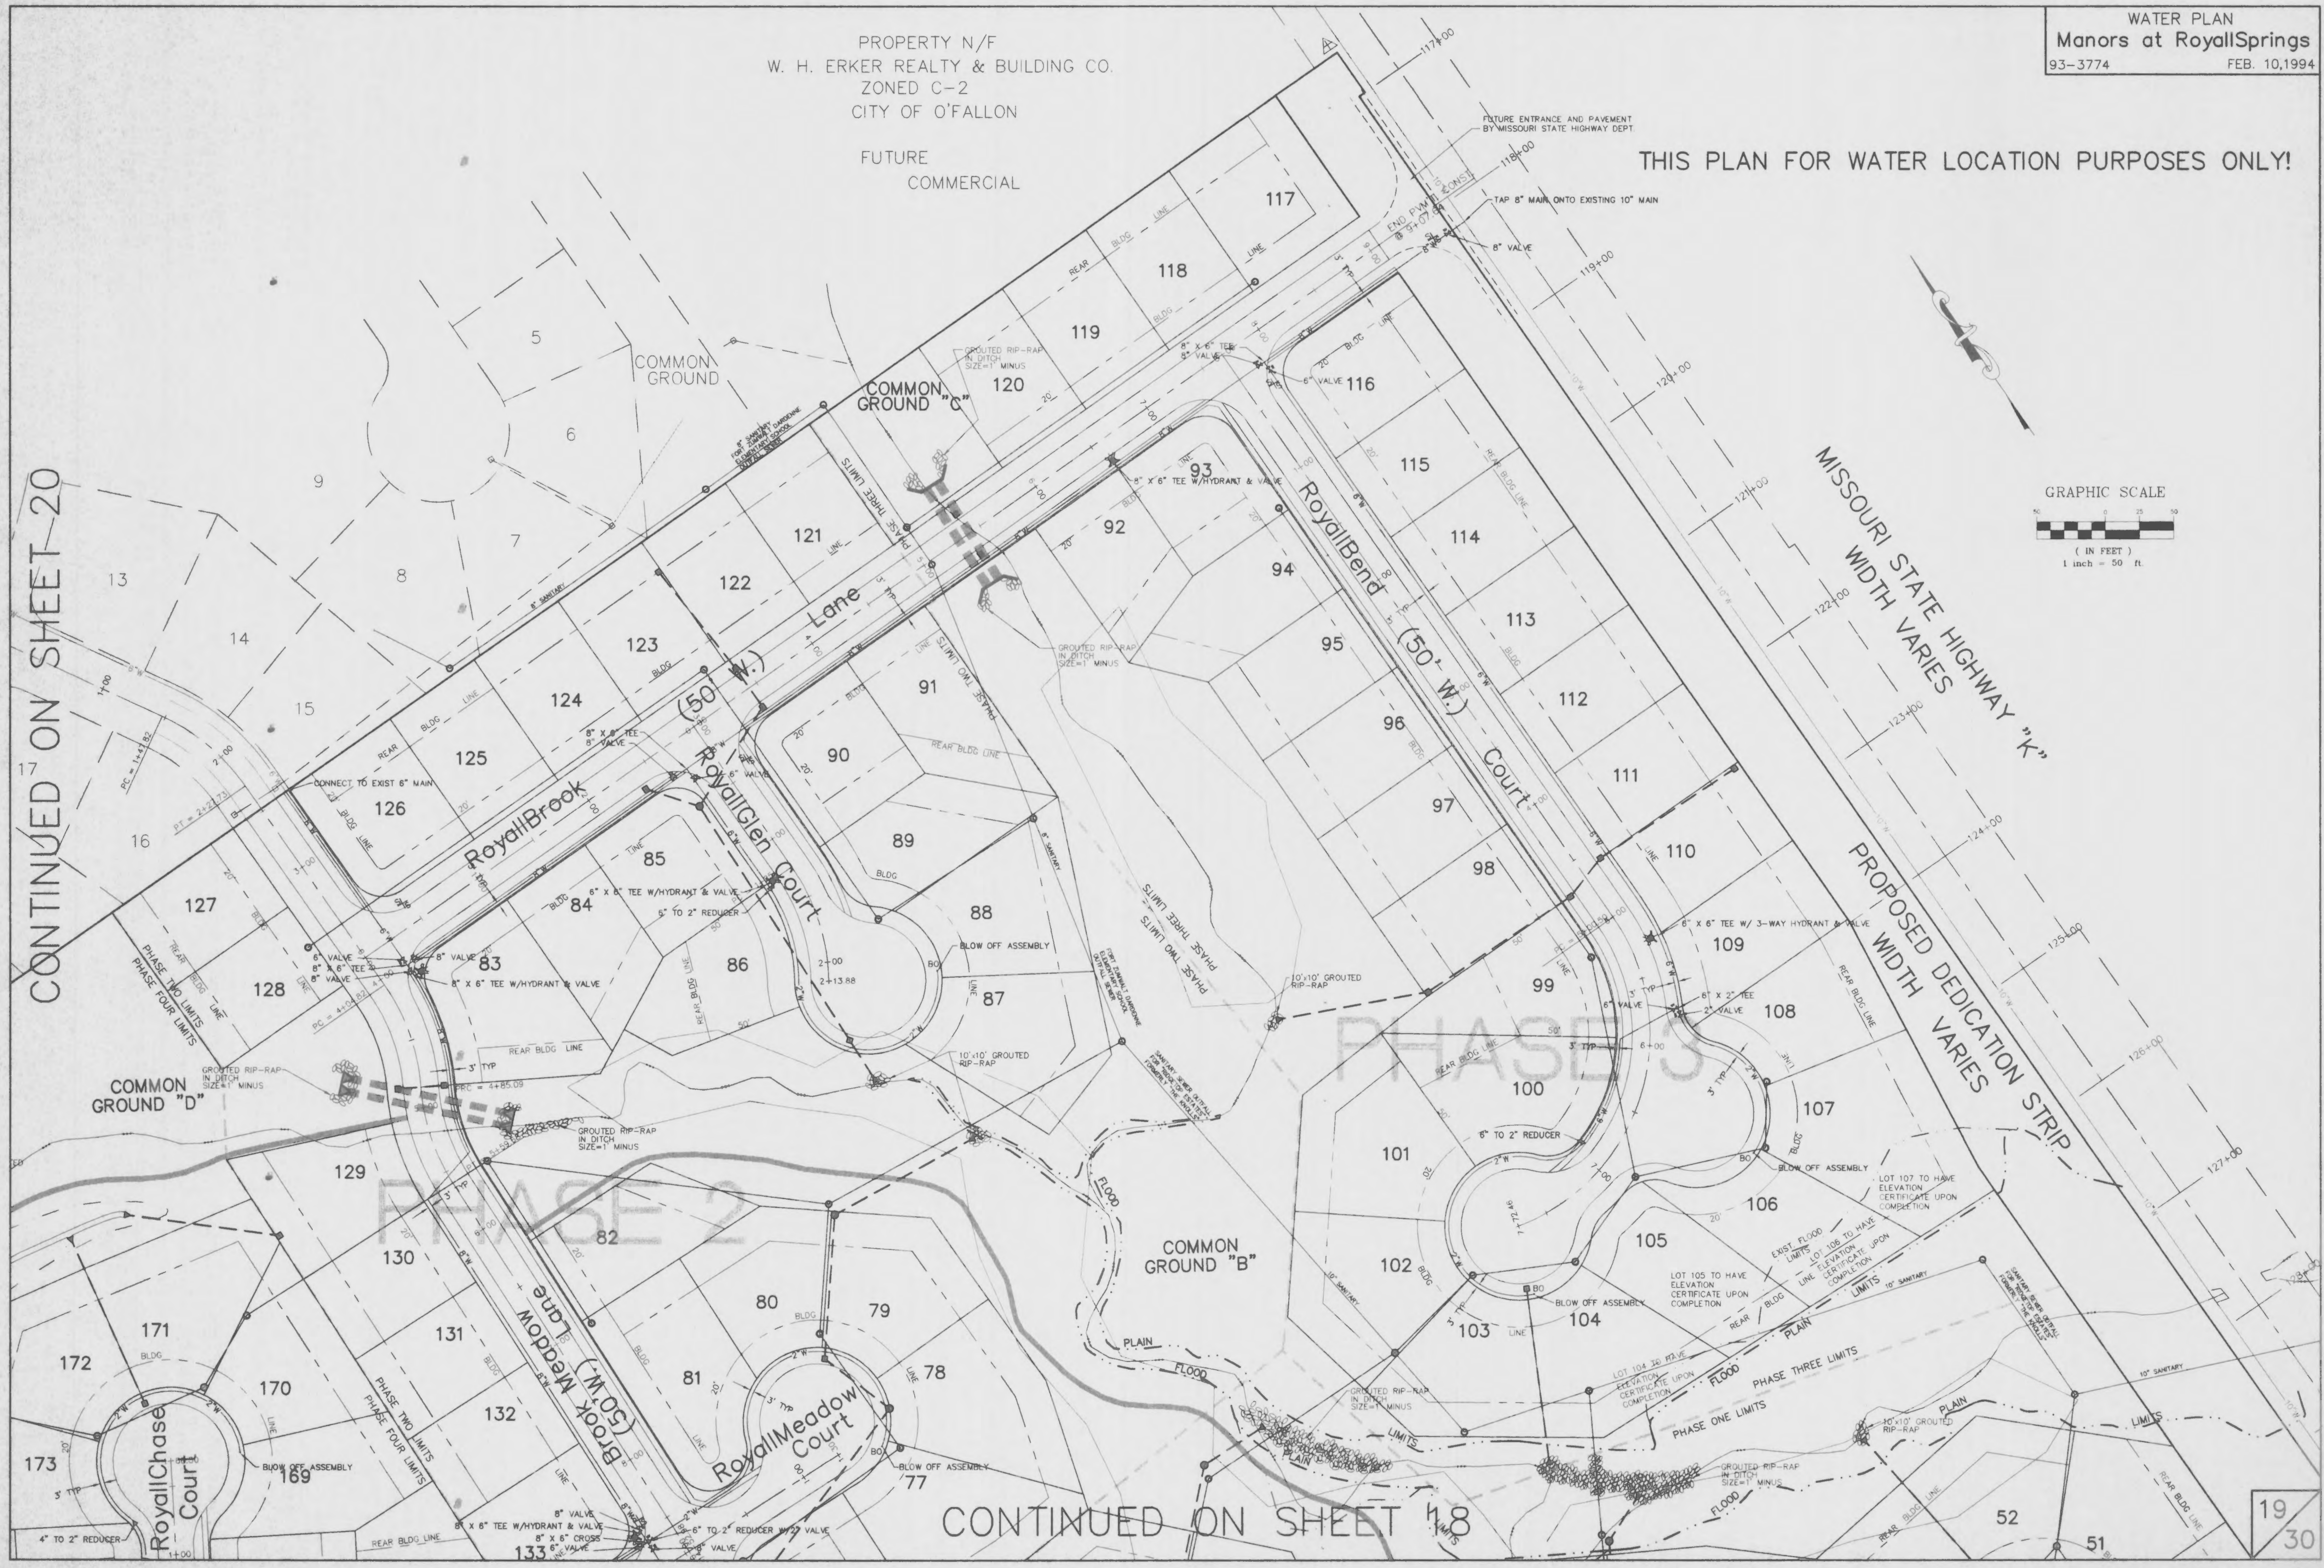


PROPERTY N/F  
W. H. ERKER REALTY & BUILDING CO.  
ZONED C-2  
CITY OF O'FALLON

FUTURE  
COMMERCIAL

THIS PLAN FOR WATER LOCATION PURPOSES ONLY!

CONTINUED ON SHEET 20

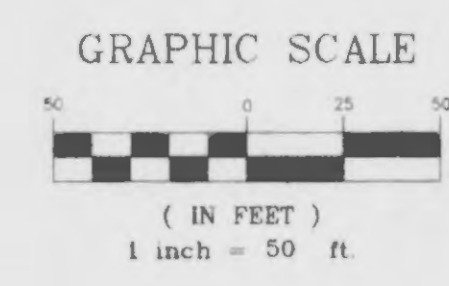

CONTINUED ON SHEET 18