
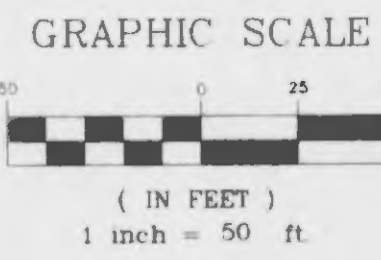


CONTINUED ON SHEET 7

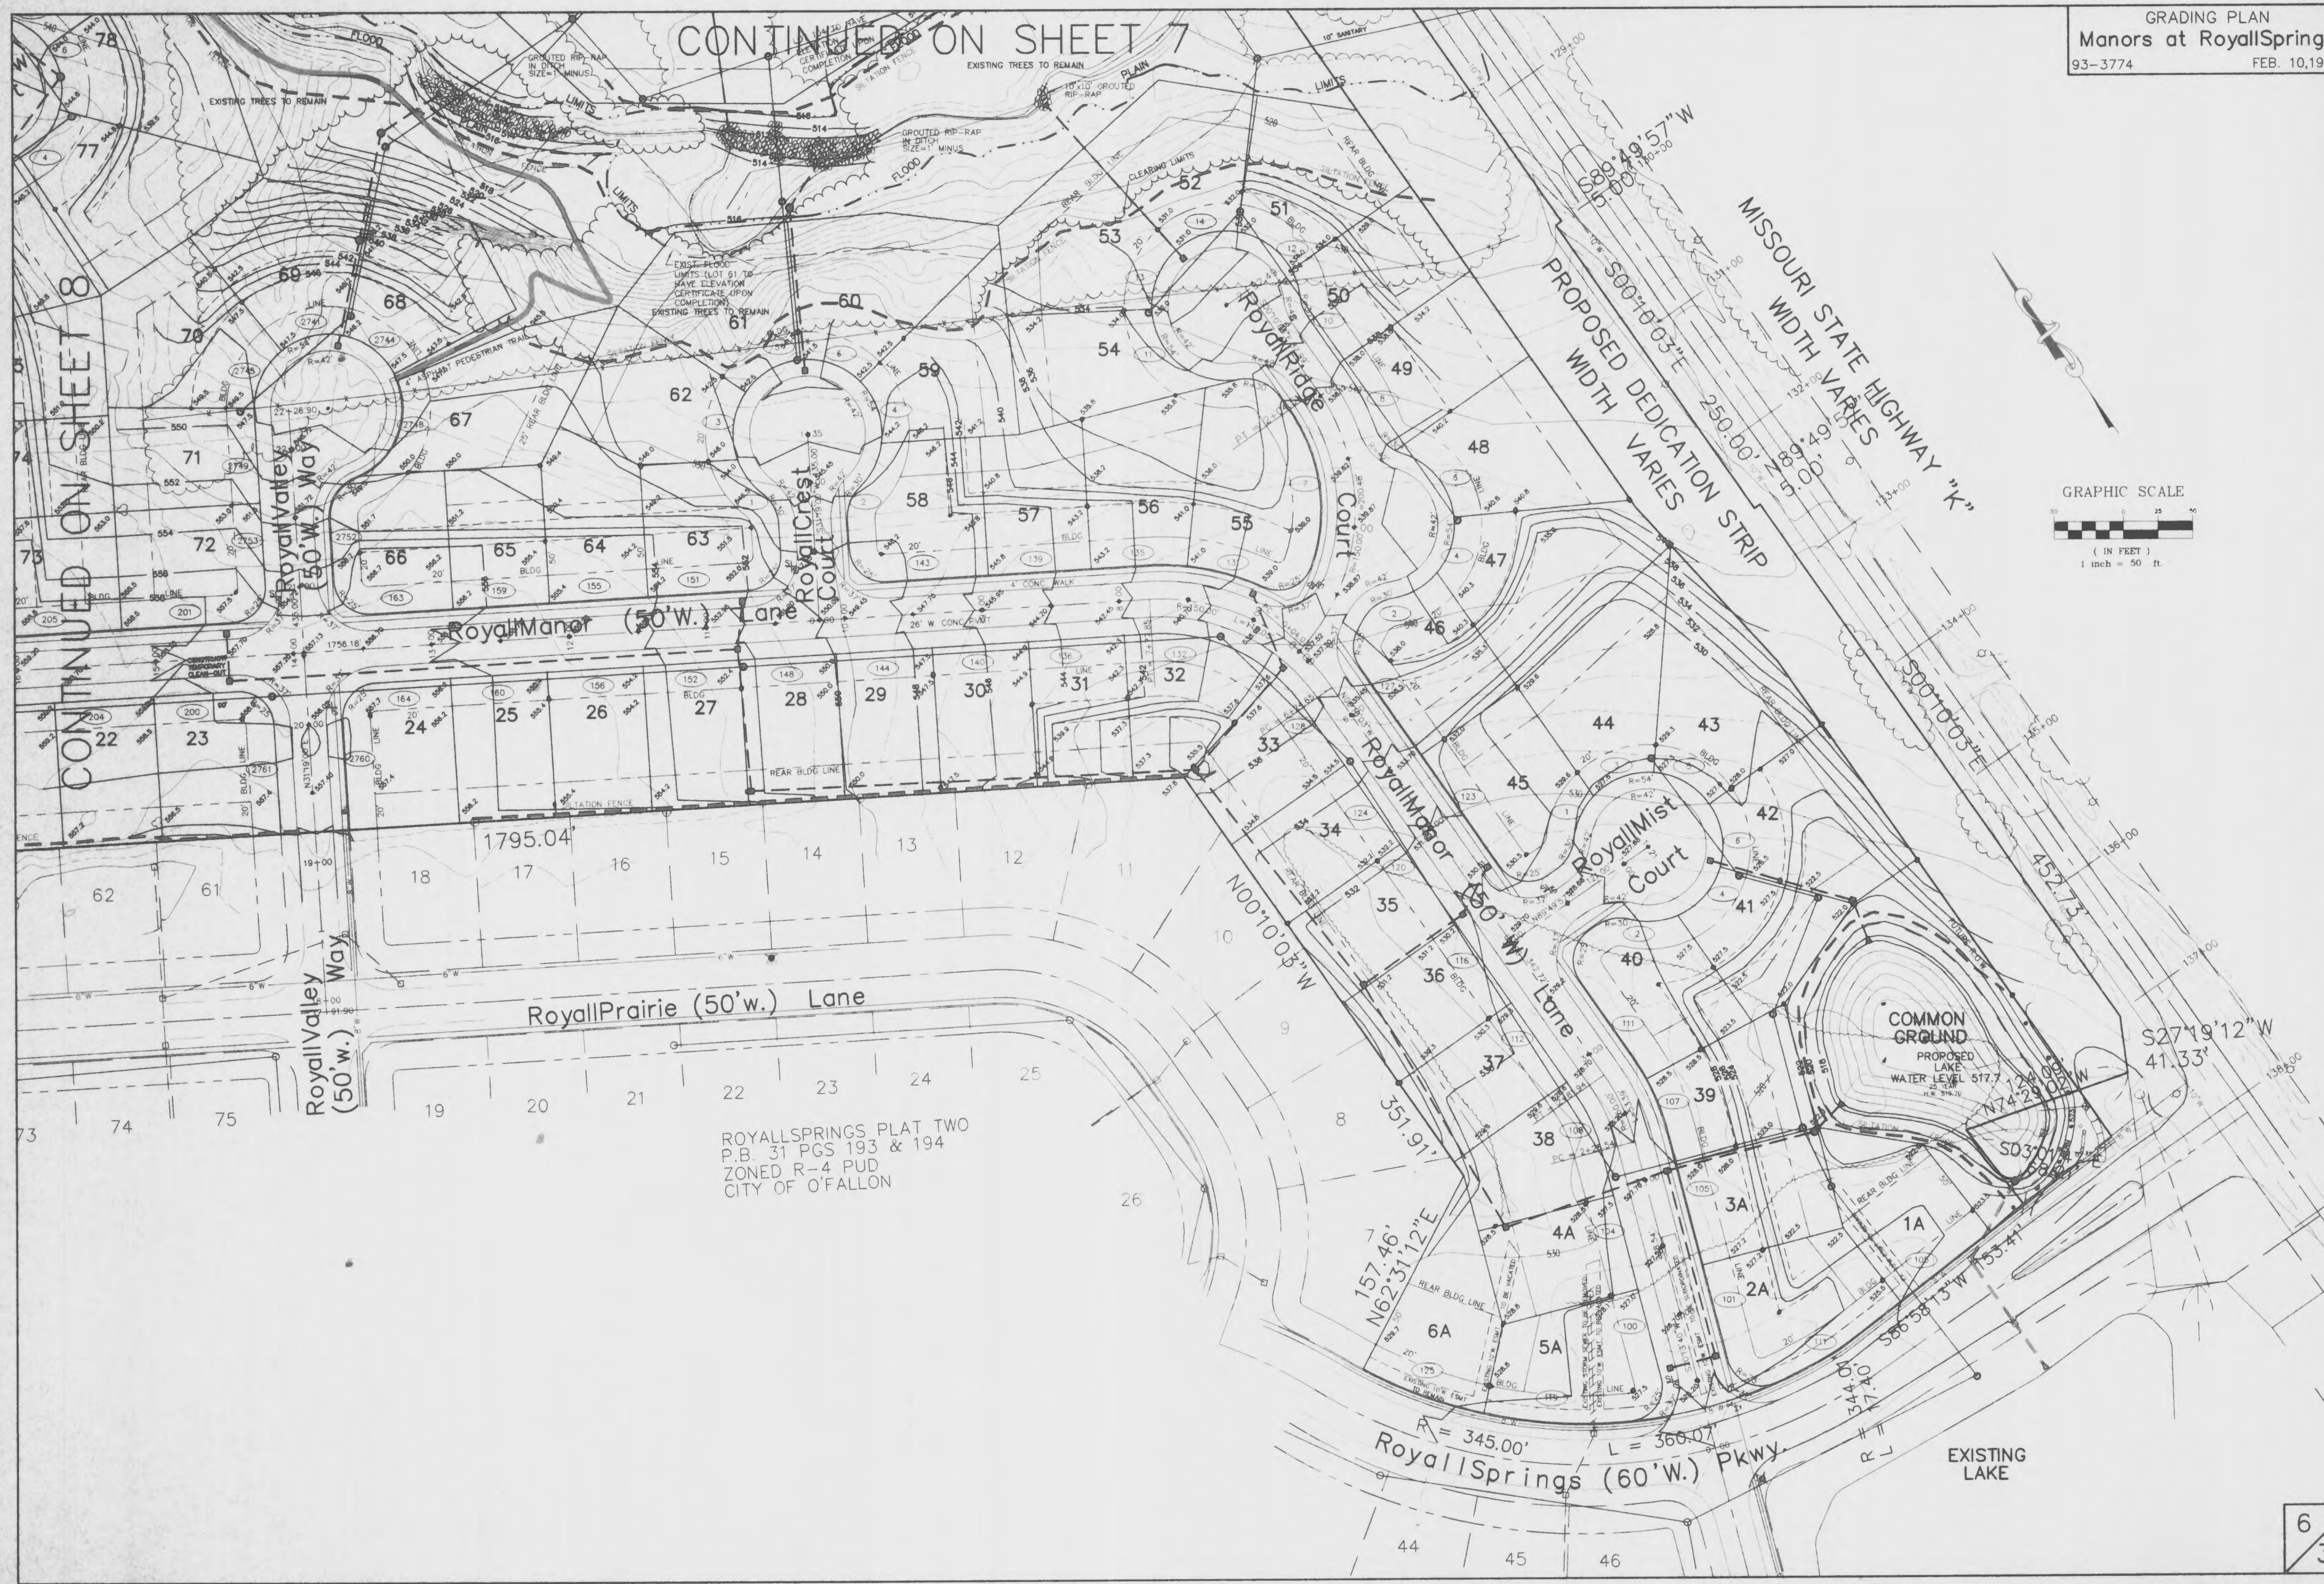

ROYALLSPRINGS PLAT TWO
 P.B. 31 PGS 193 & 194
 ZONED R-4 PUD
 CITY OF O'FALLON