


RIDGETOP ESTATES
 FUTURE DEVELOPMENT
 ZONED R-4 PUD
 CITY OF O'FALLON



BAYFIELD PLAT 3
 PLAT BOOK 24 PAGE 20
 CITY OF O'FALLON
 ZONED R-1 & PUD

BAYFIELD PLAT 5
 PLAT BOOK 29 PAGE 57
 ZONED R-1 & PUD
 CITY OF O'FALLON


PROPERTY N/F DICKHERBER
 BOOK 1362 PAGE 967
 VILLAGE OF DARDENNE PRAIRIE

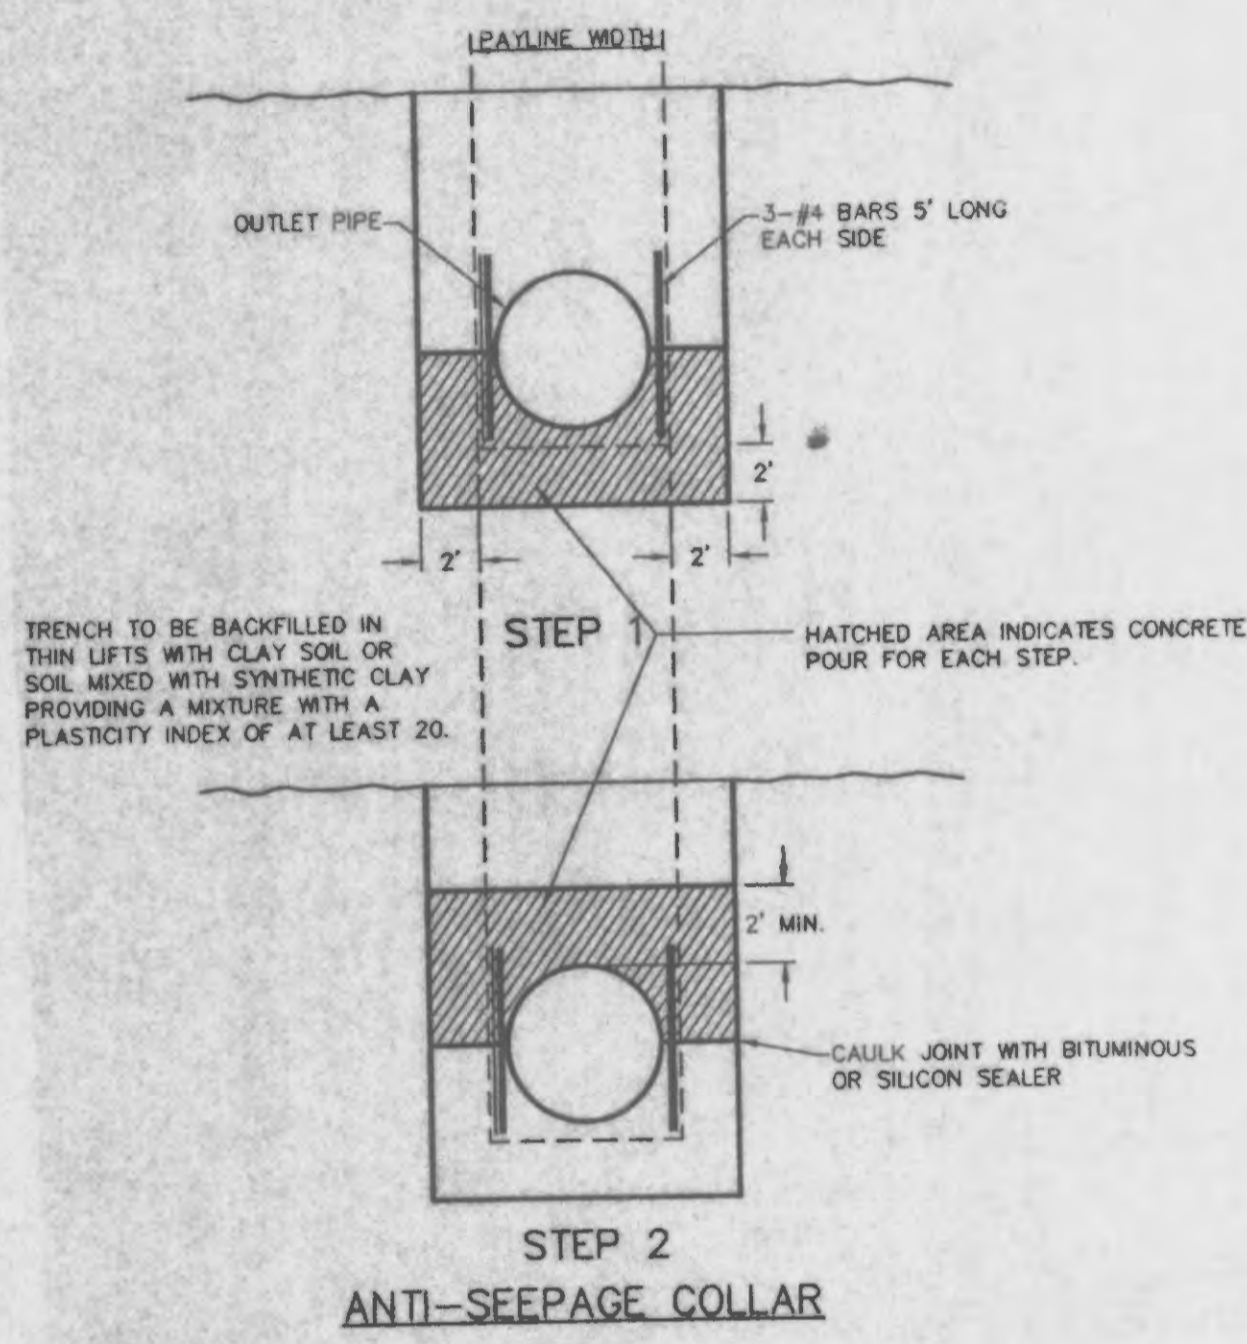

SYNTHETIC FILTER BARRIERS
 For Urban Development Sites
 APPENDIX D


Maintenance

- Filter barriers shall be inspected immediately after each rainfall and at least daily during prolonged rainfall. Any required repairs shall be made immediately.
- Should the fabric decompose or become ineffective prior to the end of the expected usable life and the barrier still be necessary, the fabric shall be replaced promptly.
- Sediment deposits should be removed after each storm event. They must be removed when deposits reach approximately half the height of the barrier.
- Any sediment remaining in place after the silt fence or filter barrier is no longer required shall be dressed to conform with the existing grade, prepared and seeded.

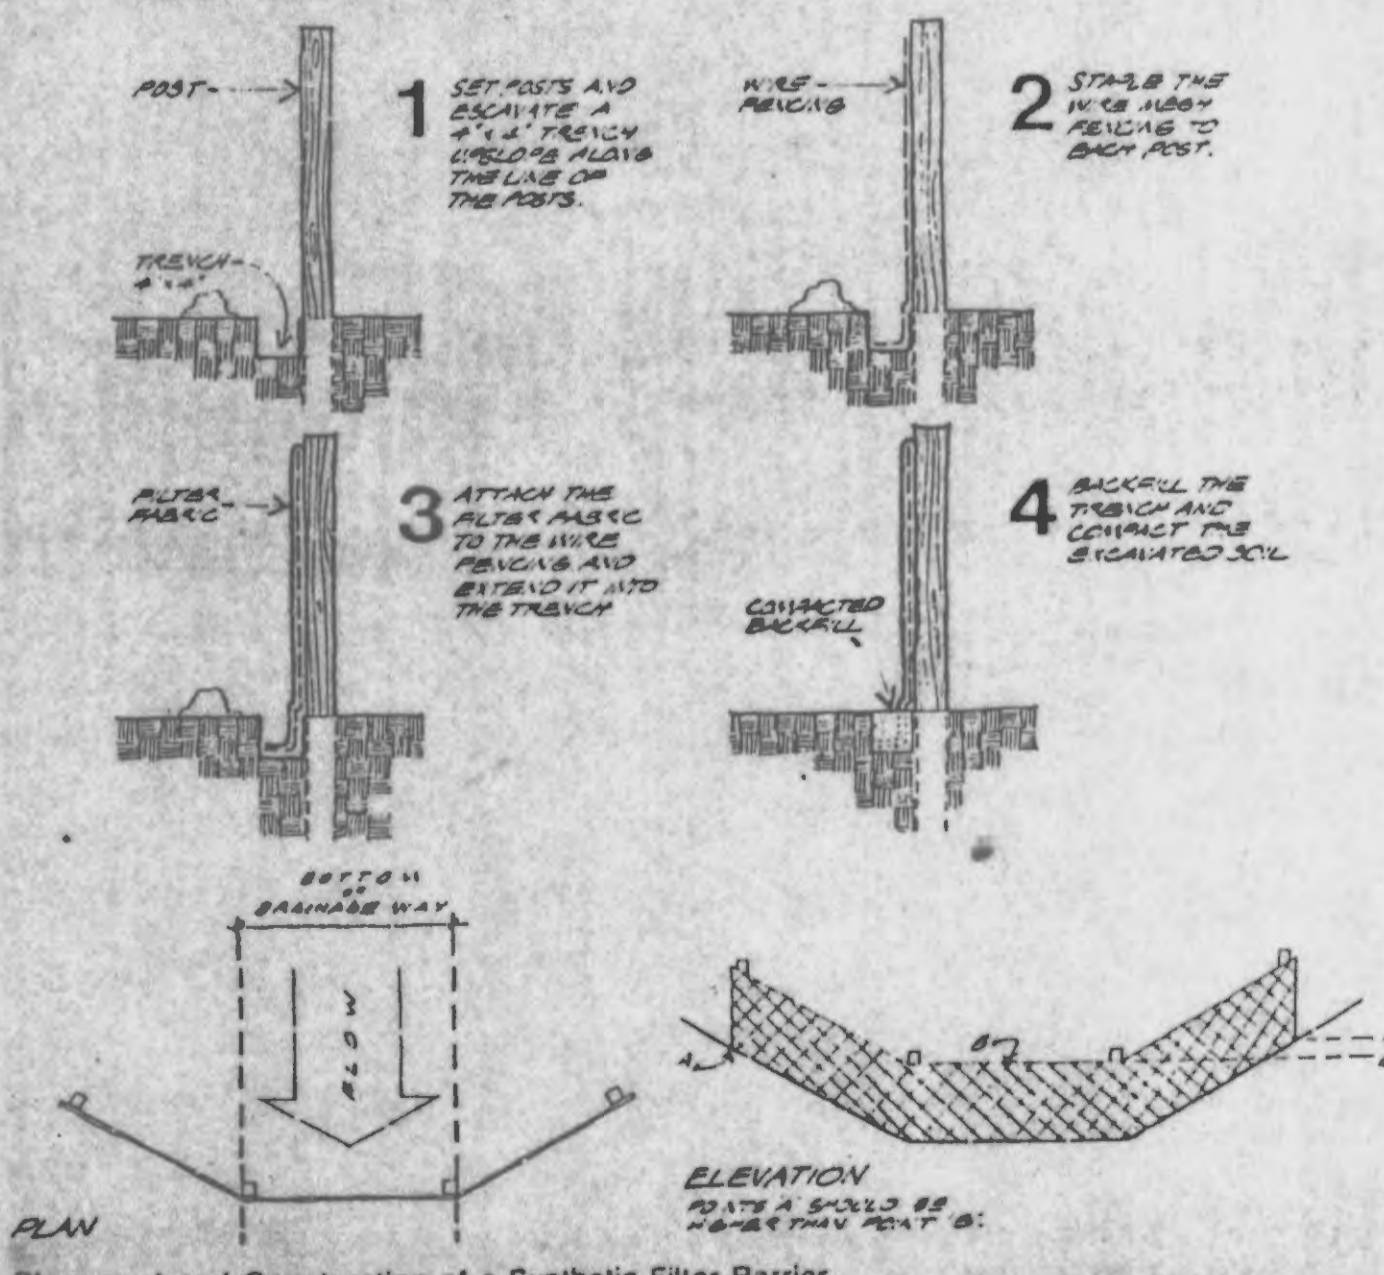


Placement and Construction of a Synthetic Filter Barrier

STRAW BALE BARRIERS
 For Urban Development Sites
 APPENDIX C

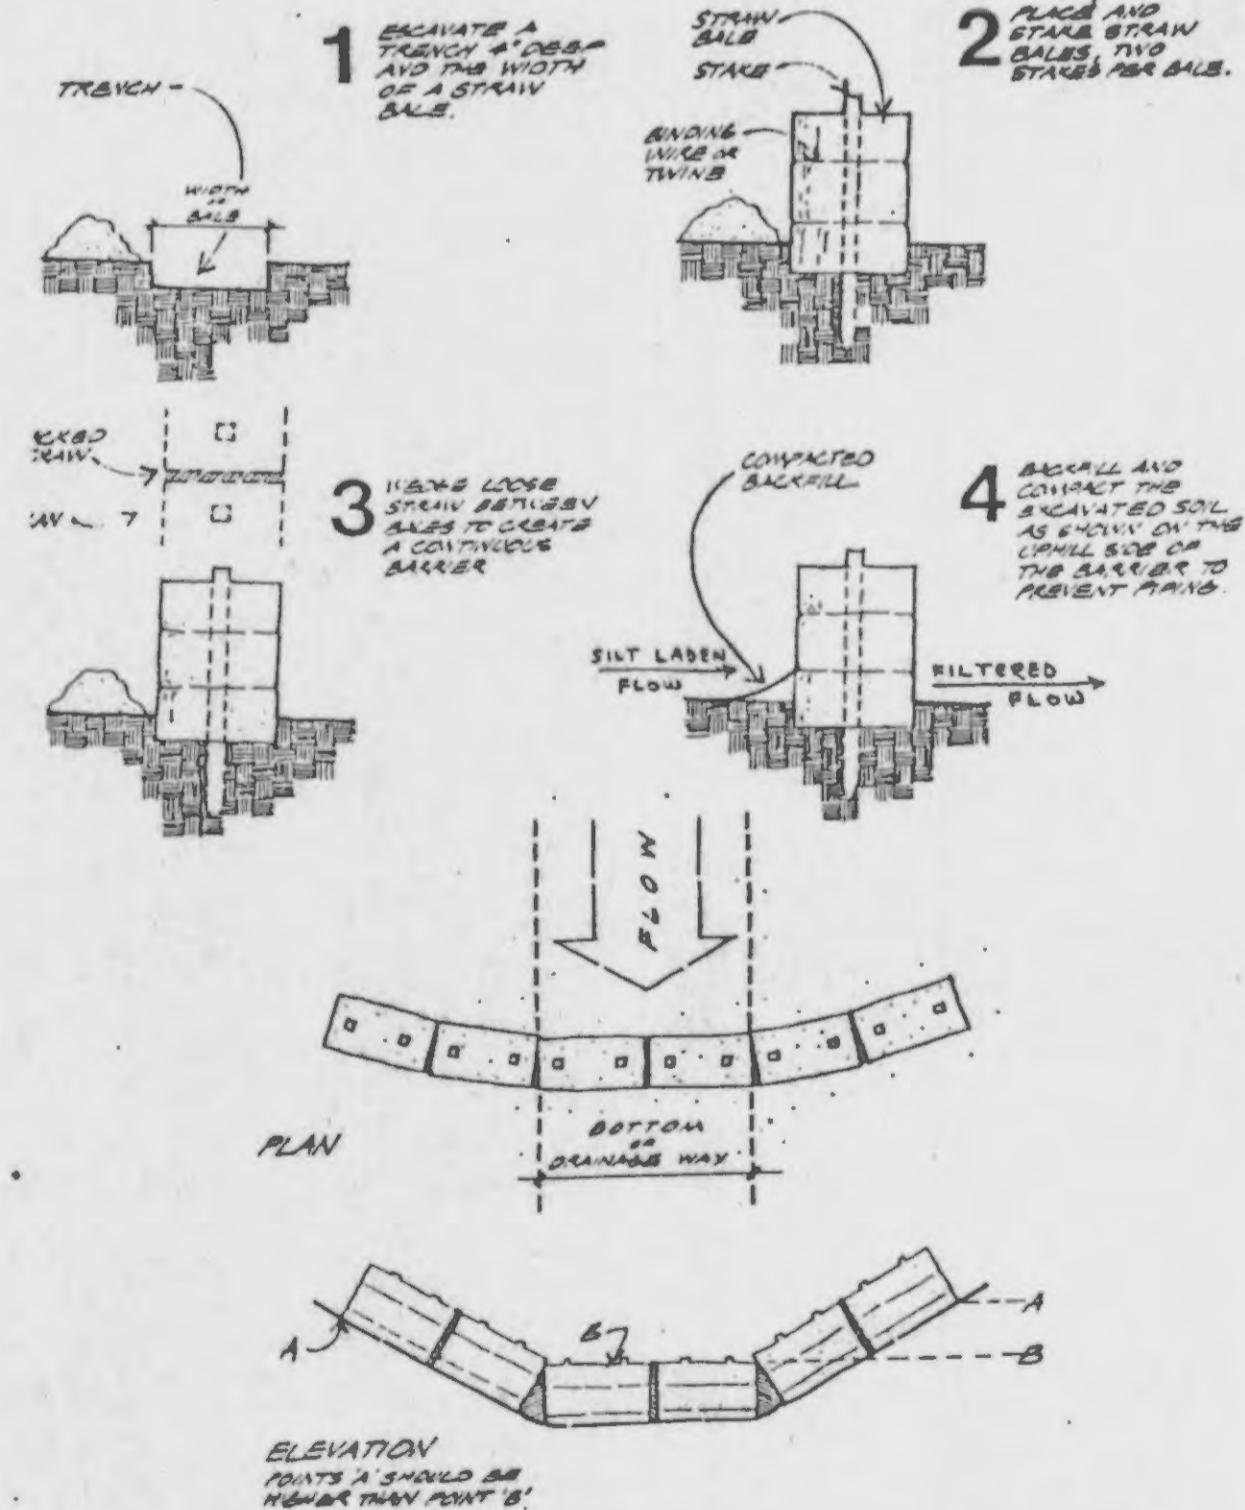

Placement and Construction of a Straw Bale Barrier

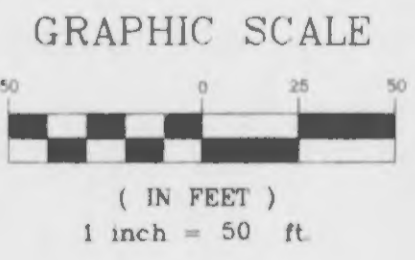

CONTINUED ON SHEET