


FINAL SURVEY PLOTTED
 DATE: _____ BY: _____
 SURVEY PLOTTED
 DATE: _____ BY: _____
 NOTE BOOK TEMPLATE
 NO. _____ AREA CHECKED
 NO. _____ AREA CHECKED

ORIGINAL SURVEY PLOTTED
 DATE: _____ BY: _____
 SURVEY PLOTTED
 DATE: _____ BY: _____
 NOTE BOOK TEMPLATE
 NO. _____ AREA CHECKED
 NO. _____ AREA CHECKED

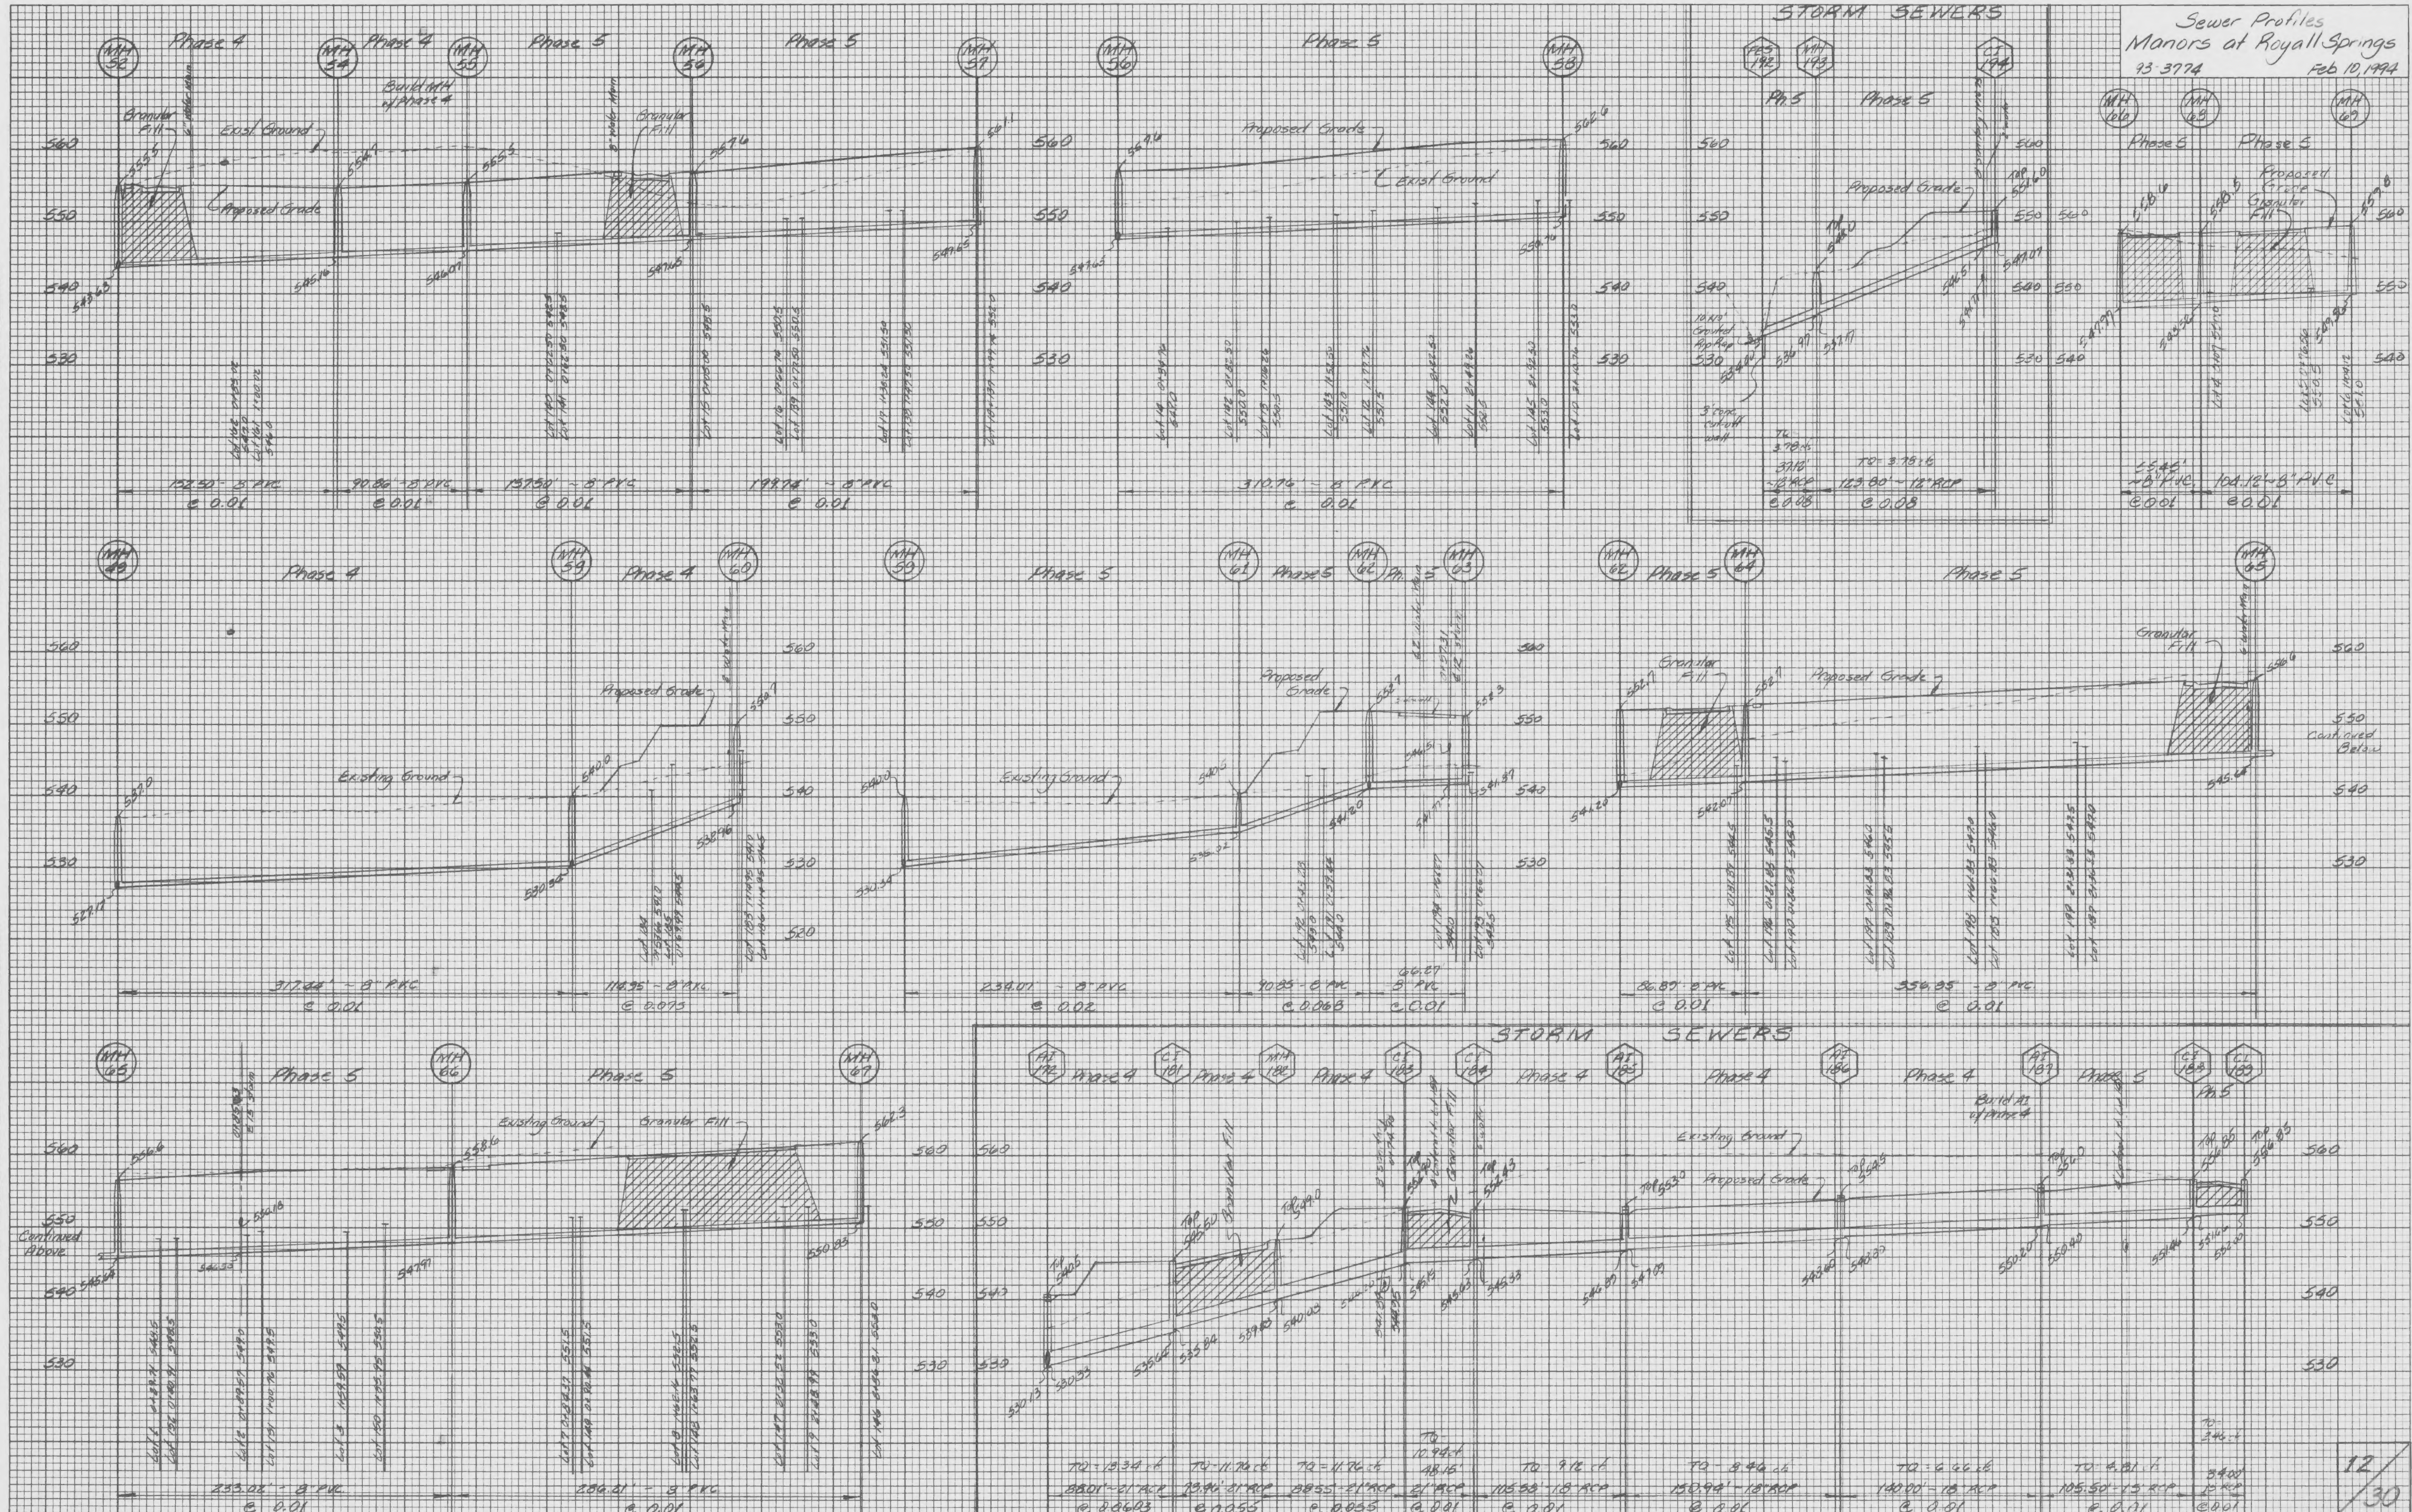

Sewer Profiles
 Manors of Royall Springs
 13-3774 Feb 10, 1994